


**RECEIVED**  
By Lisa Walton at 9:49 am, Dec 01, 2022

- NOTES
- 1 THIS DRAWING IS THE COPYRIGHT OF THE ARCHITECT AND MAY NOT BE REPRODUCED WITHOUT LICENCE
  - 2 DO NOT SCALE OFF THIS DRAWING FOR CONSTRUCTION PURPOSES
  - 3 ALL DIMENSIONS AND LEVELS ARE TO BE CHECKED ON SITE BY THE CONTRACTOR BEFORE COMMENCEMENT OF WORK AND ANY DISCREPANCIES REPORTED TO THE ARCHITECT
  - 4 NO RESPONSIBILITY CAN BE ACCEPTED FOR ERRORS ARISING ON SITE DUE TO UNAUTHORISED VARIATIONS FROM THE ARCHITECT'S DRAWINGS.

- AMENDMENTS
- A Boundaries updated
  - B Parking and turning shown MRB 251122
  - C Soaway added MB 271122

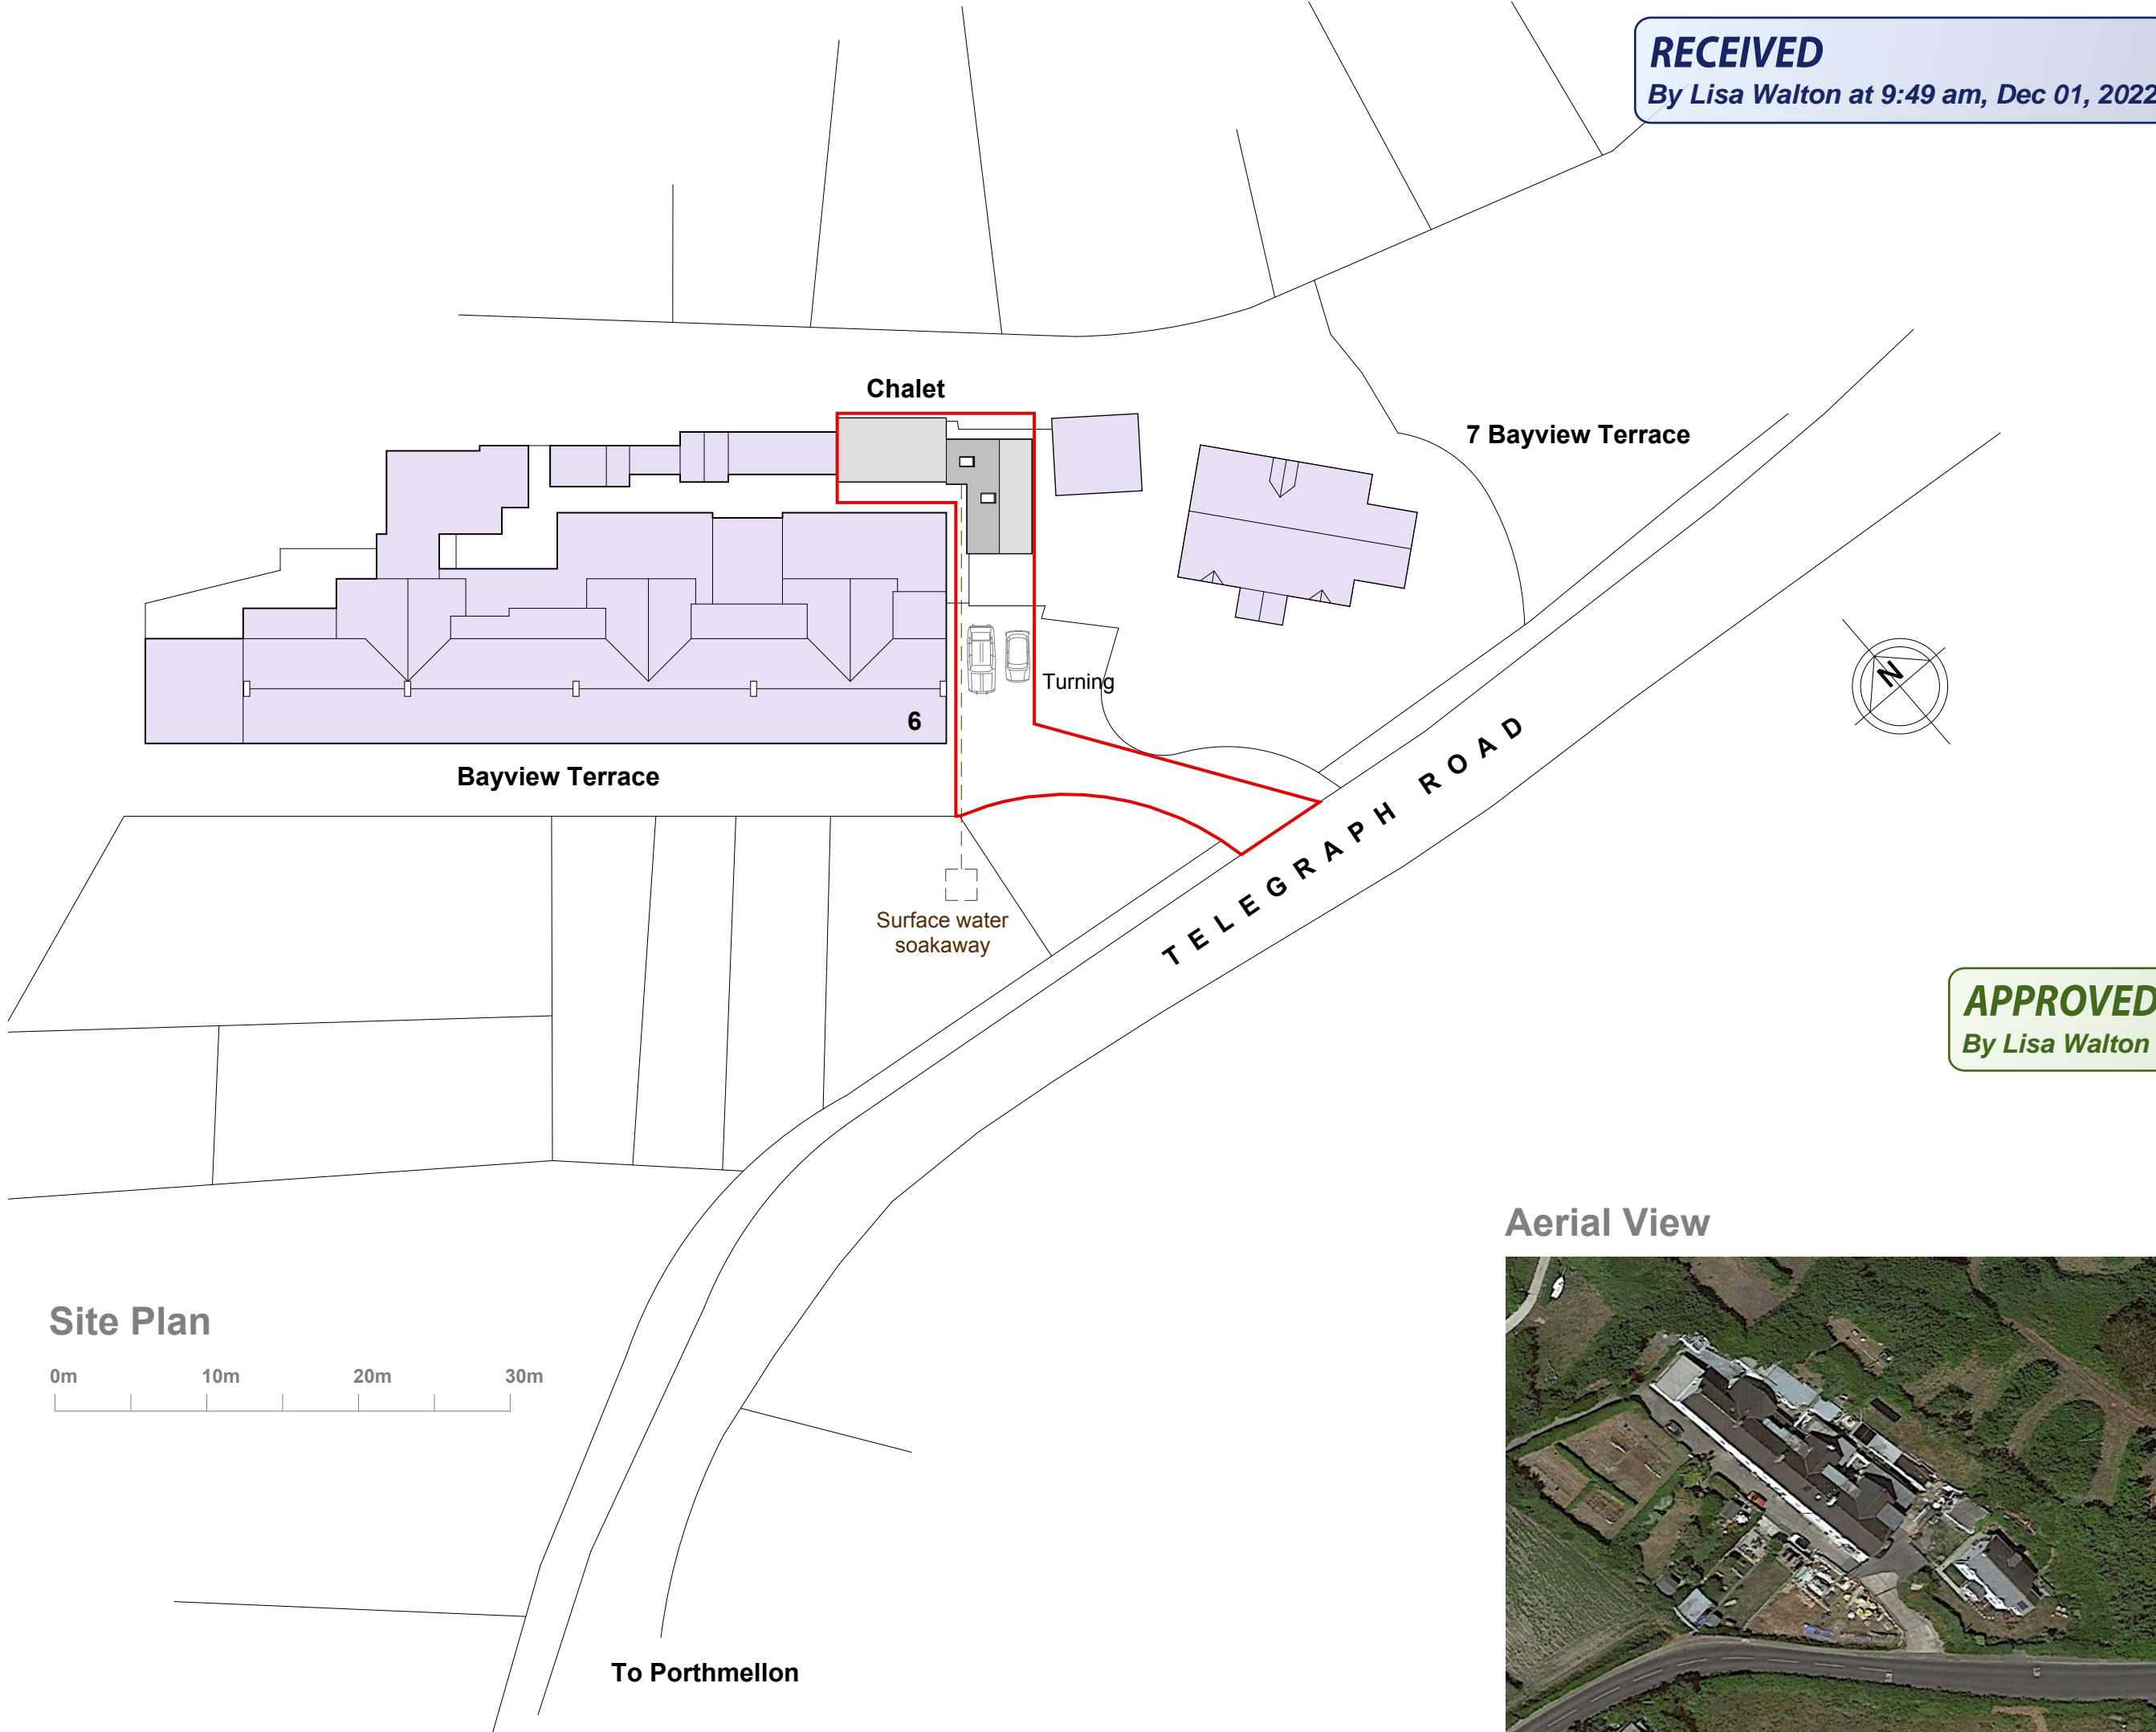

**APPROVED**  
By Lisa Walton at 12:31 pm, Dec 15, 2022

**PLANNING**

Studio St Ives  
4 Gabriel Street  
St Ives  
TR26 2LU  
01736 798427

**MIKE BRADBURY  
DESIGN**

PZ

**Aerial View**



JOB  
**Reconstruction of Chalet  
at 6 Bayview Terrace  
Porthmellon  
St.Mary's  
Isles of Scilly for  
Mike Green & Hannah Barclay**

TITLE  
**Proposed Site Plan**

DRNG. NO.	REVISION
2018-P07	C

SCALE	DATE
1:200 @ A1 1:400 @ A3	Oct 2022

OFFICE USE / PRE-ISSUE