

Studio St Ives
4 Gabriel Street
St Ives
TR26 2LU
01736 798427

**MIKE BRADBURY
DESIGN**

Contextual Elevation

Scale 1:50 @ A1 / 1:100 @ A3
Drawing number 2018-P06 RevB
July 2022

RECEIVED
By Lisa Walton at 12:02 pm, Nov 25, 2022

APPROVED
By Lisa Walton at 12:35 pm, Dec 15, 2022




PLANNING


AMENDMENTS

- A Two-storey wing repositioned further from boundary wall
MRB 101122
- B Relationship of houses 6 and 7 adjusted
MRB 241122

NOTES
1 THIS DRAWING IS THE COPYRIGHT OF THE ARCHITECT AND MAY NOT BE REPRODUCED WITHOUT LICENCE
2 DO NOT SCALE OFF THIS DRAWING FOR CONSTRUCTION PURPOSES
3 ALL DIMENSIONS AND LEVELS ARE TO BE CHECKED ON SITE BY THE CONTRACTOR BEFORE COMMENCEMENT OF WORK AND ANY DISCREPANCIES REPORTED TO THE ARCHITECT
4 NO RESPONSIBILITY CAN BE ACCEPTED FOR ERRORS ARISING ON SITE DUE TO UNAUTHORISED VARIATIONS FROM THE ARCHITECTS DRAWINGS.
AMENDMENTS

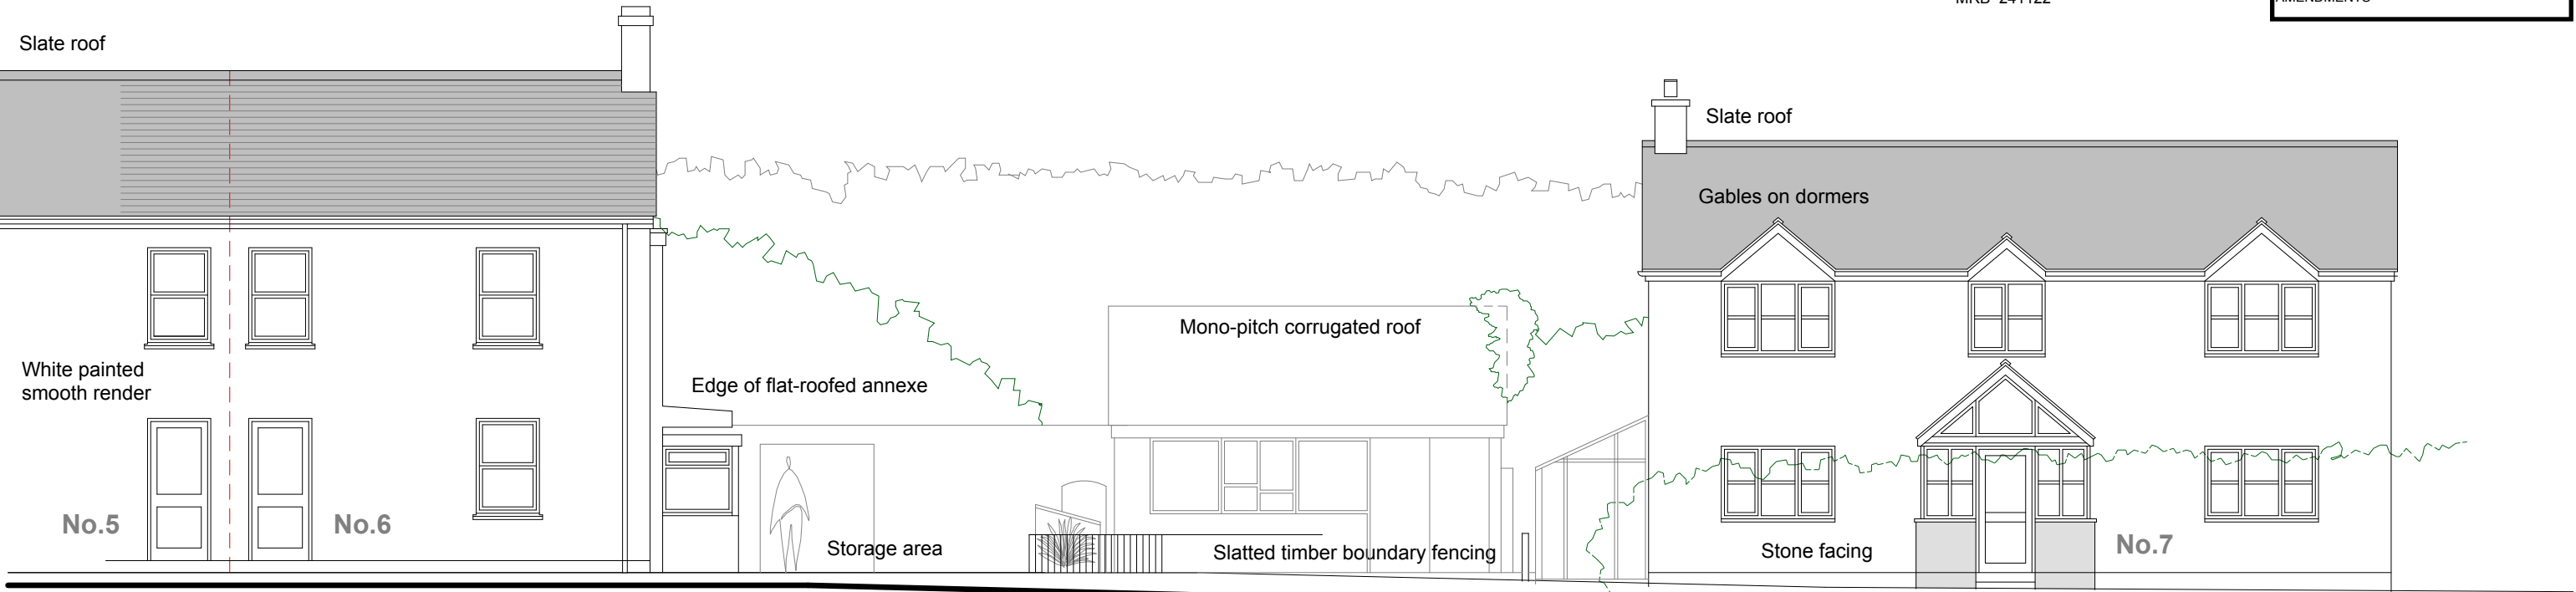

Existing SW Elevation

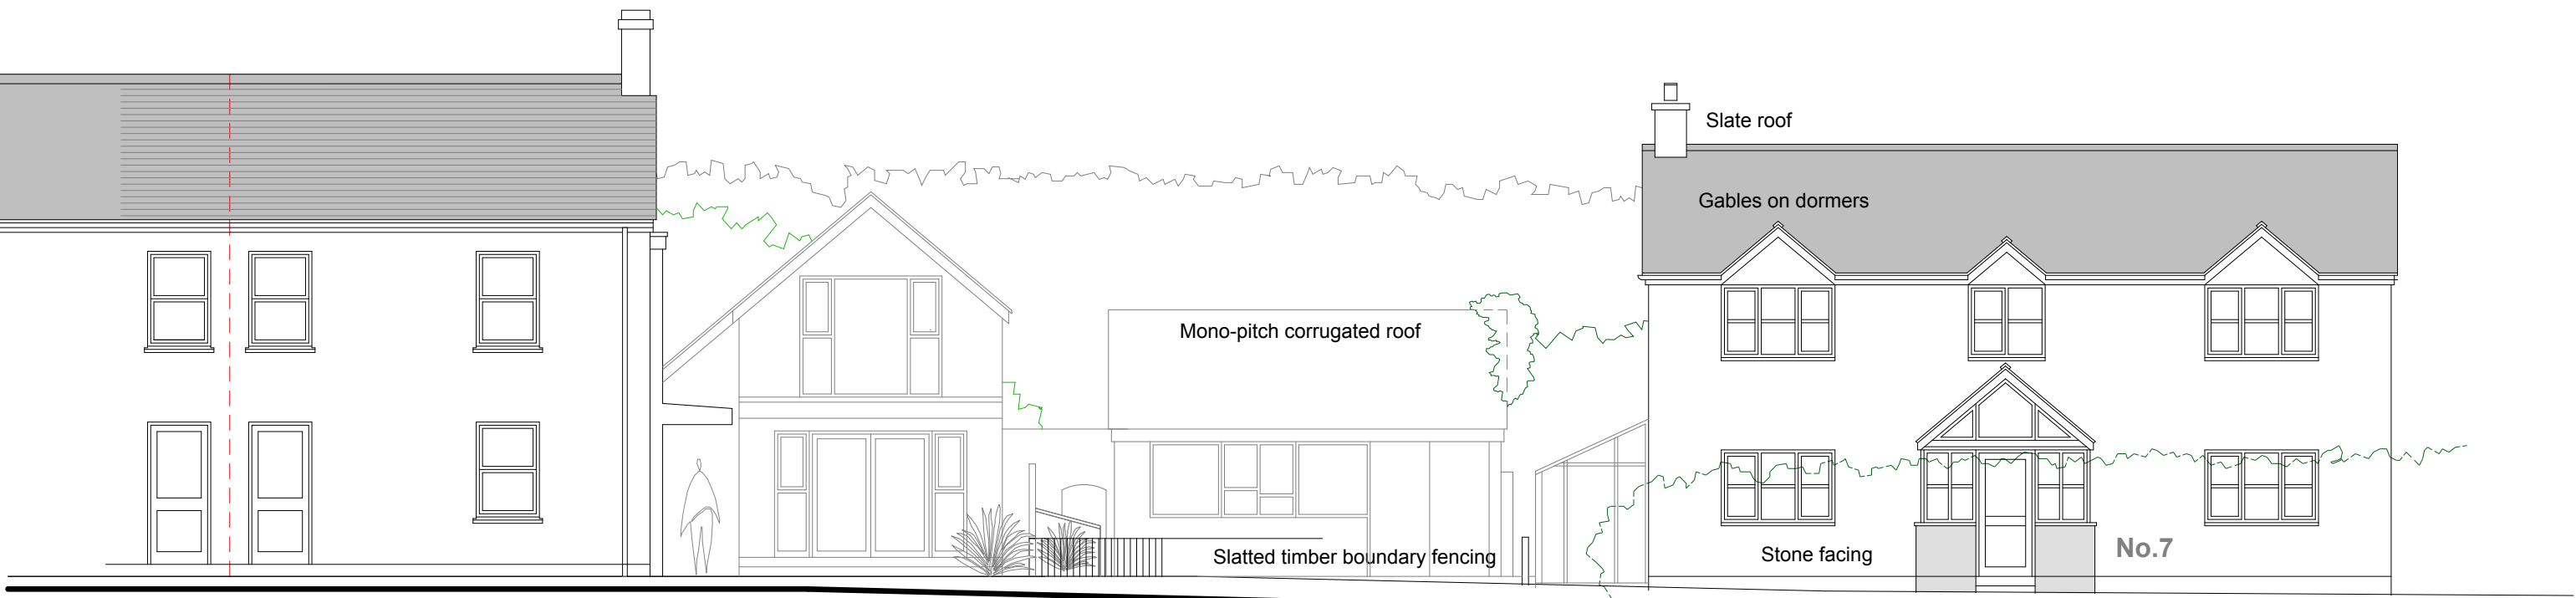

Proposed SW Elevation