


RECEIVED
By Liv Rickman at 9:43 am, Oct 12, 2022


6 Bayview Terrace, St Mary's

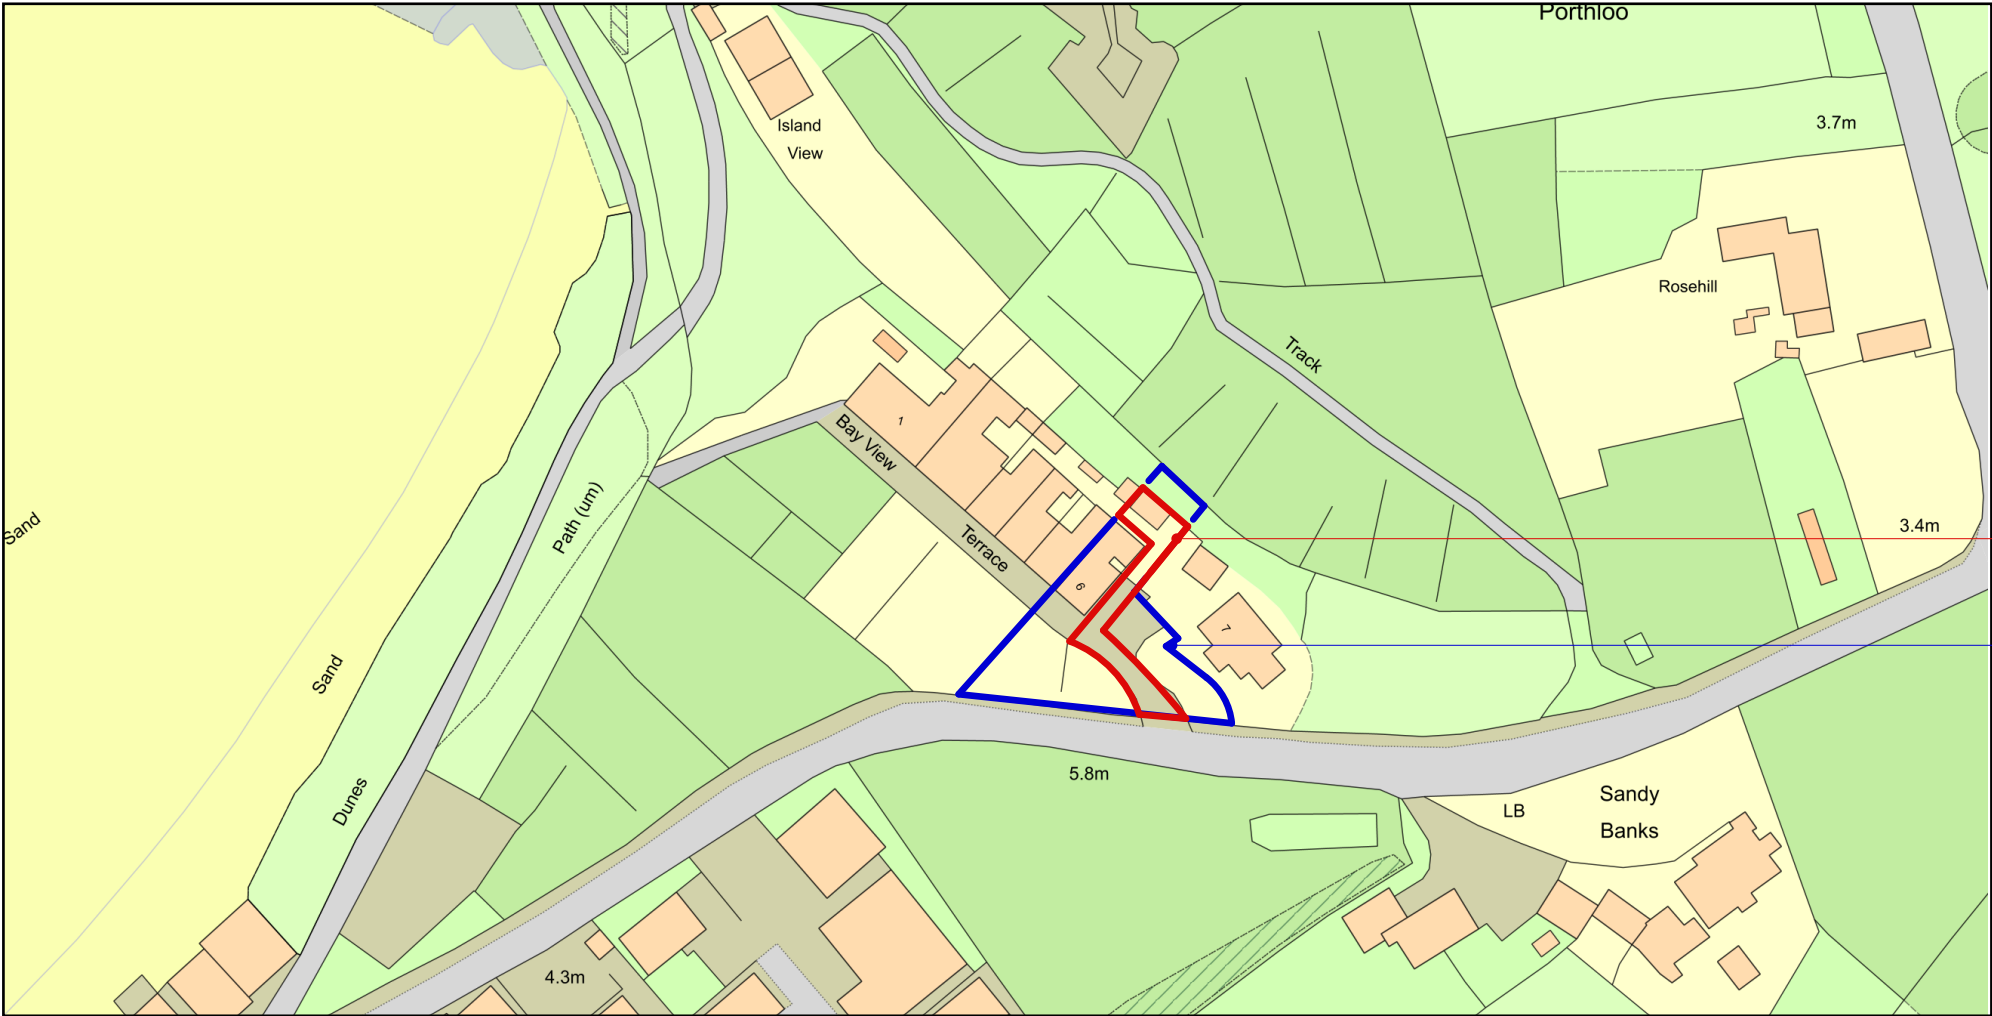

APPROVED
By Lisa Walton at 12:29 pm, Dec 15, 2022

Application site outlined in red

Land also owned by applicant outlined in blue

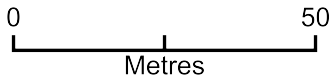

Plan Produced for: Mike Bradbury Design
Date Produced: 14 Jun 2022
Plan Reference Number: TQRQM22165113547182
Scale: 1:1250 @ A3

© Crown copyright and database rights 2021 OS 100042766

NOTES

- 1 THIS DRAWING IS THE COPYRIGHT OF THE ARCHITECT AND MAY NOT BE REPRODUCED WITHOUT LICENCE
- 2 ALL DIMENSIONS AND LEVELS ARE TO BE CHECKED ON SITE BY THE CONTRACTOR BEFORE COMMENCEMENT OF WORK AND ANY DISCREPANCIES REPORTED TO THE ARCHITECT
- 3 NO RESPONSIBILITY CAN BE ACCEPTED FOR ERRORS ARISING ON SITE DUE TO UNAUTHORISED VARIATIONS FROM THE ARCHITECTS DRAWINGS.

AMENDMENTS

A Application site revised MRB 111022

PLANNING

Studio St Ives
4 Gabriel Street
St Ives
TR26 2LU
01736 798427

MIKE BRADBURY DESIGN

JOB
Reconstruction of Chalet at 6 Bayview Terrace Portmellon St. Mary's Isles of Scilly for Mike Green & Hannah Barclay

TITLE
Location Plan

DRNG. NO.	REVISION
2018-P01	A

SCALE	DATE
1:625 @ A1 1:1250 @ A3	June 2022

OFFICE USE / PRE-ISSUE