


RECEIVED
By A King at 11:29 am, Feb 28, 2023

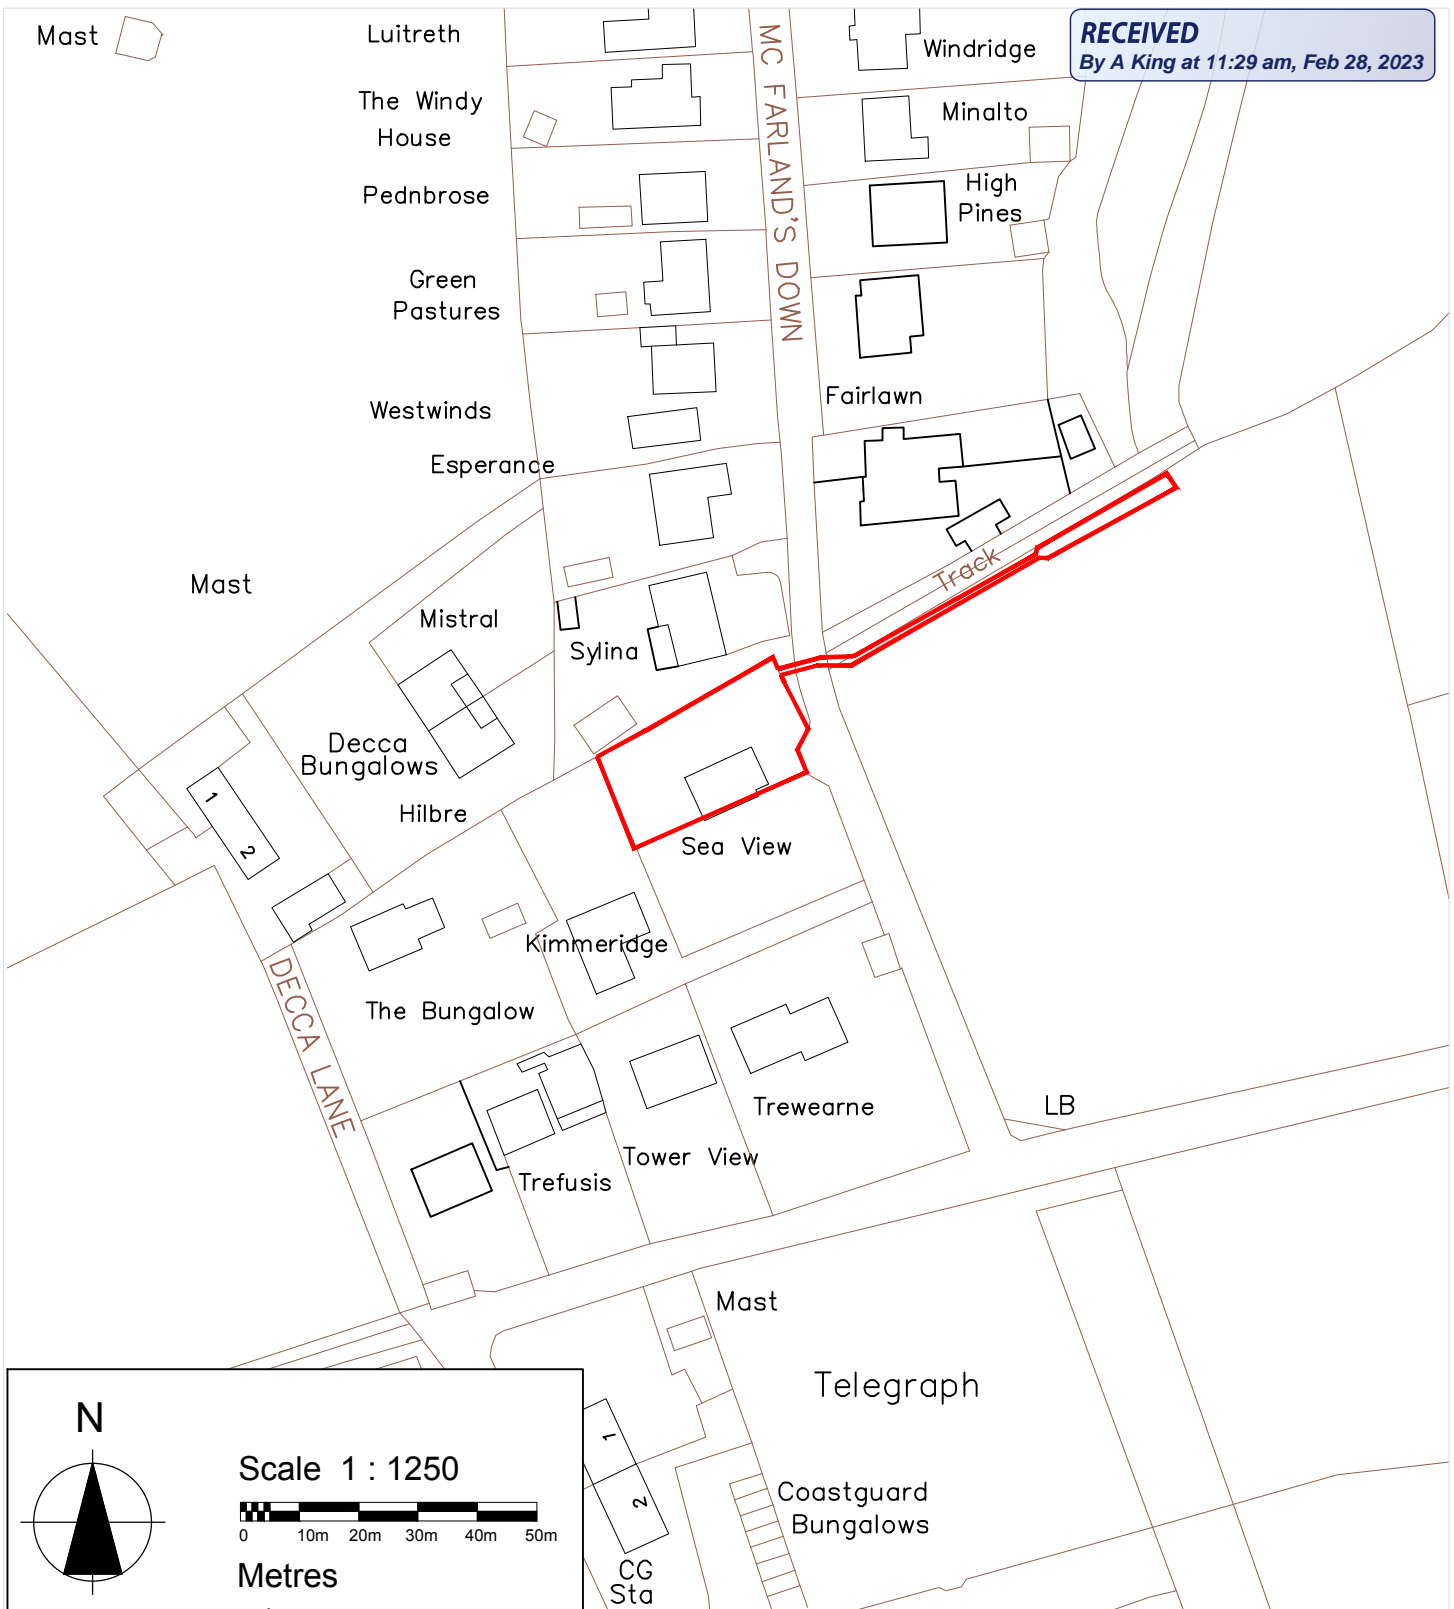

Client:
Fran & Dale Clark

Drawing Title:
Site Location Map

Project:
**Proposed Detached Dwelling on Land at
Sea View, McFarlands Down, St Mary's,
Isles of Scilly, Cornwall**

Date:
24/02/2023

Drawn:

Scale:
1 : 1250 @ A4

Project No.
22/0505

Drawing No.
001

Rev.