


Block Plan

RECEIVED


By A King at 11:45 am, Mar 27, 2023

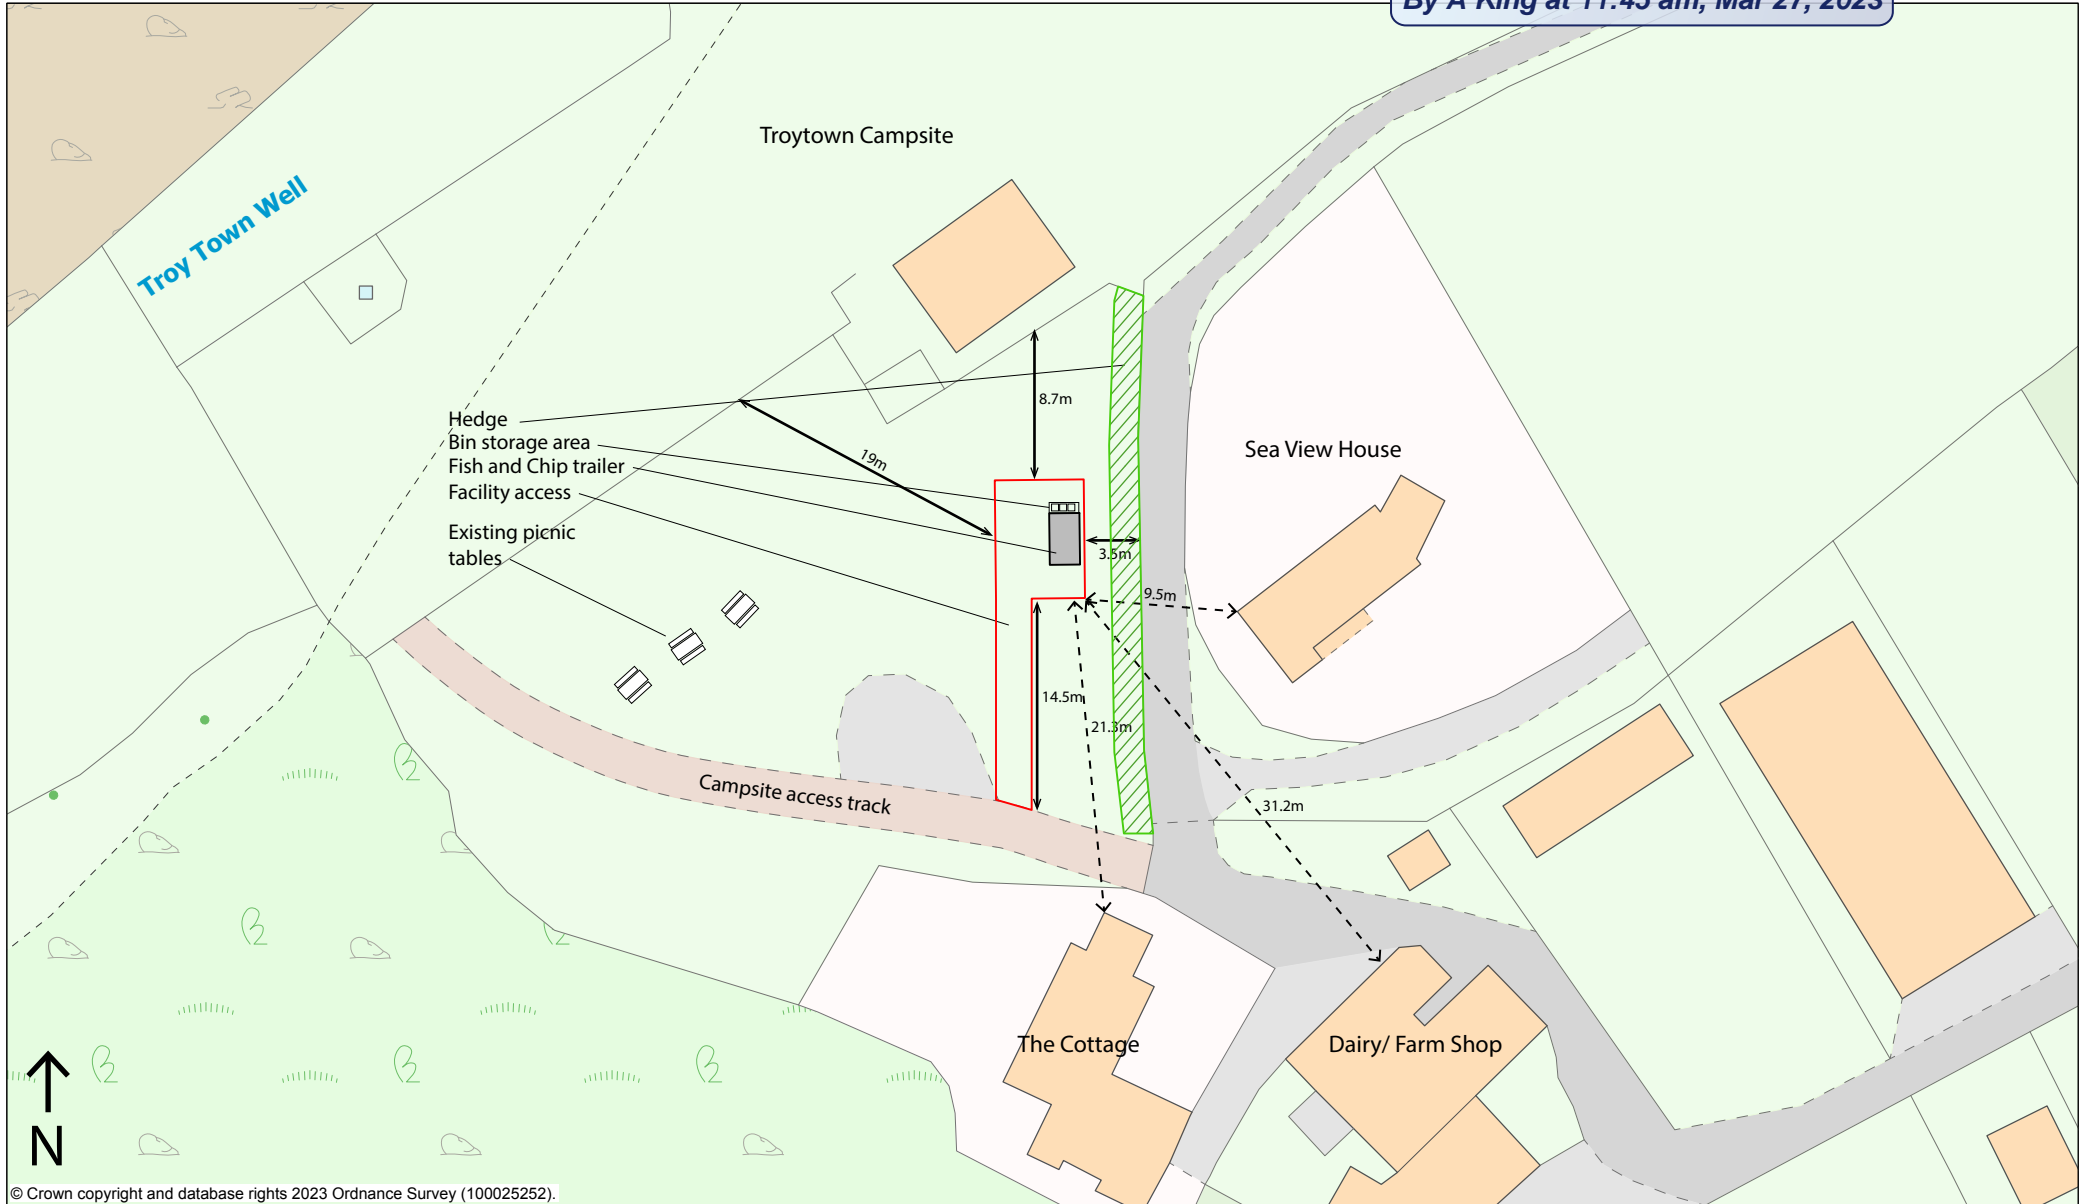

© Crown copyright and database rights 2023 Ordnance Survey (100025252).



Scale 1:500

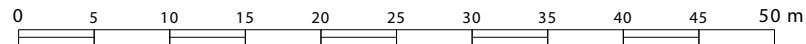

Projection: British National Grid
20 March 2023 19:49



Licensed Data