




**RECEIVED**  
By A King at 3:19 pm, Apr 03, 2023

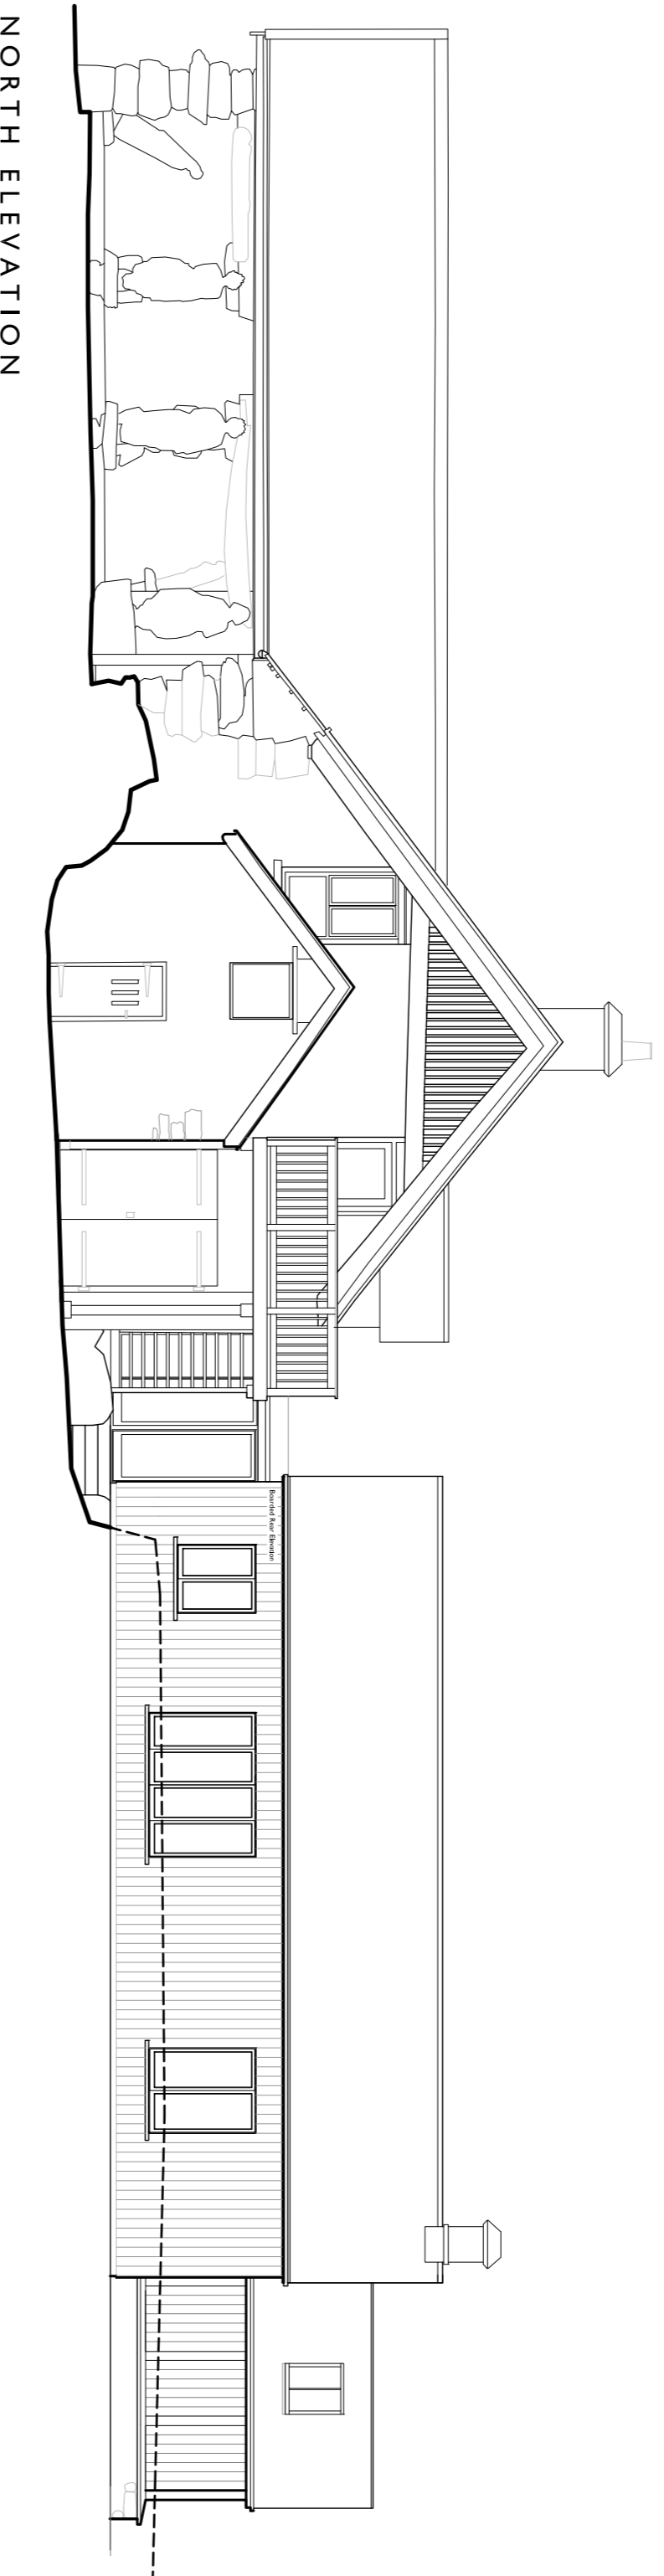


NORTH ELEVATION

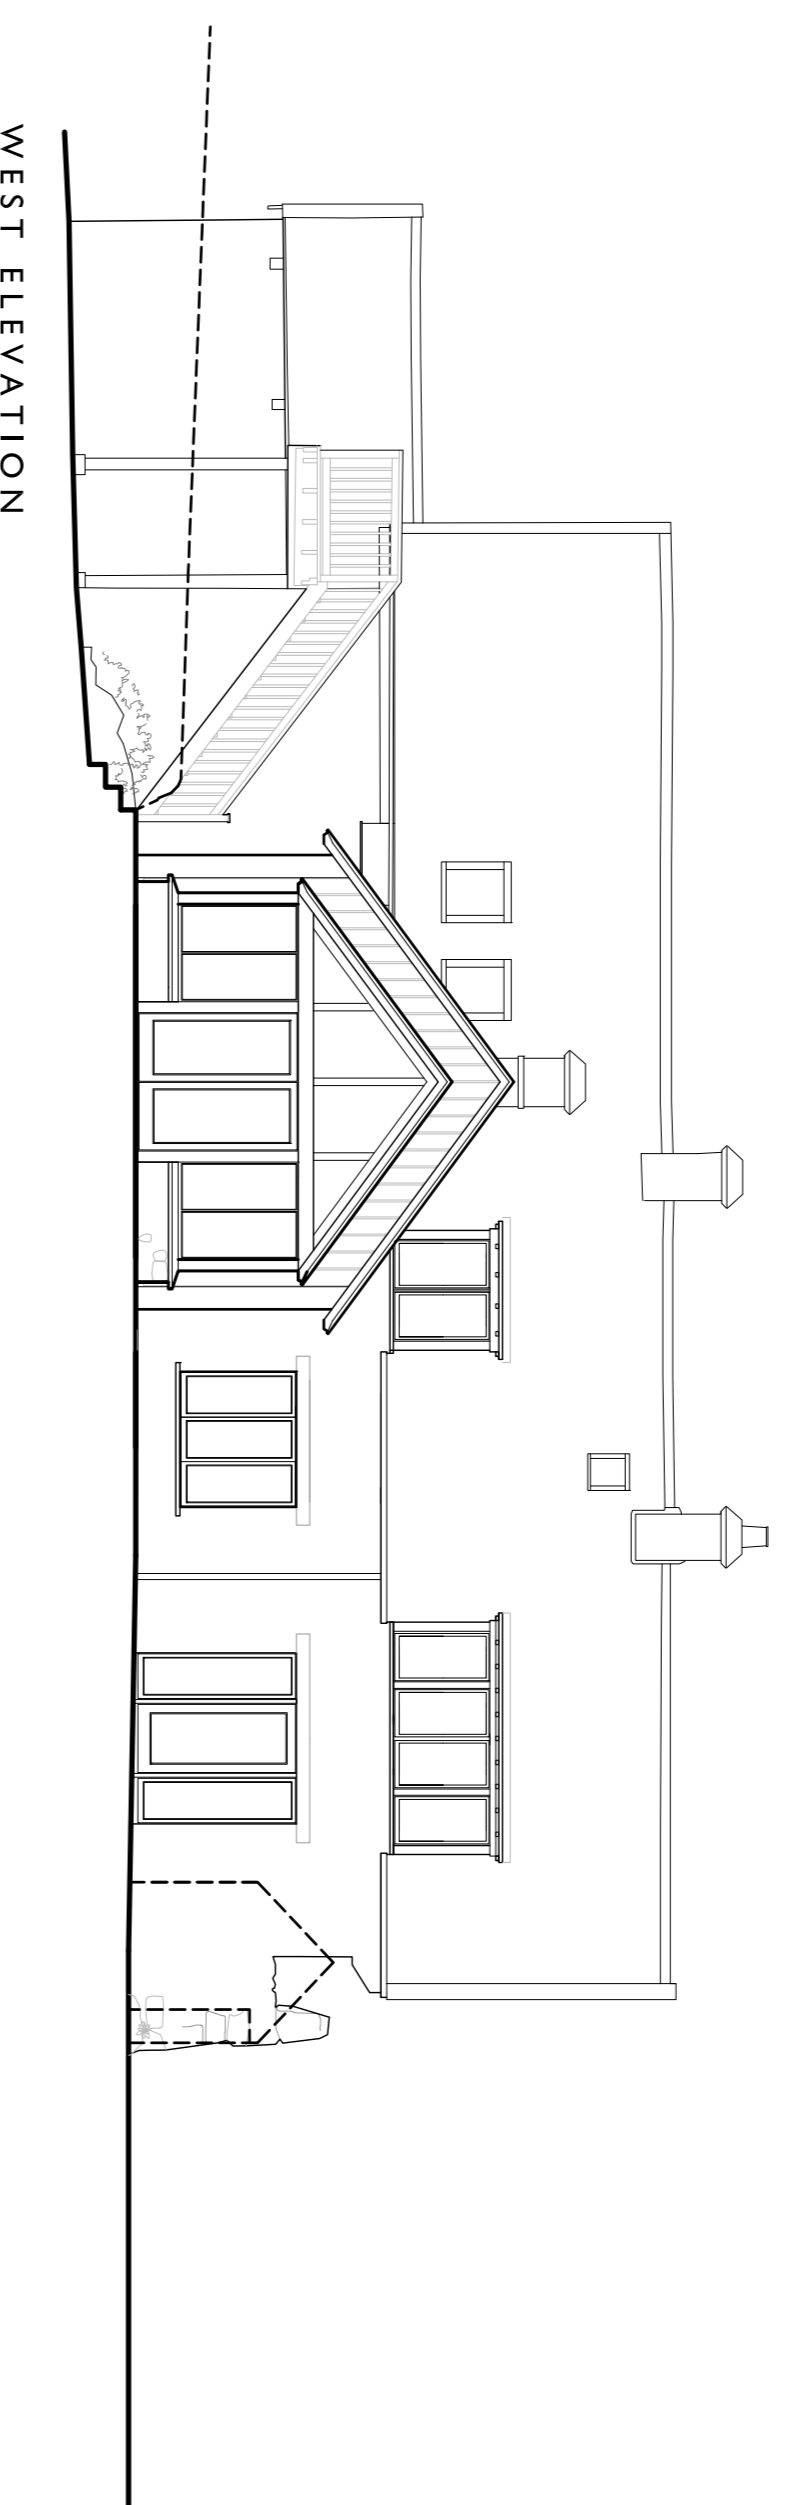

WEST ELEVATION

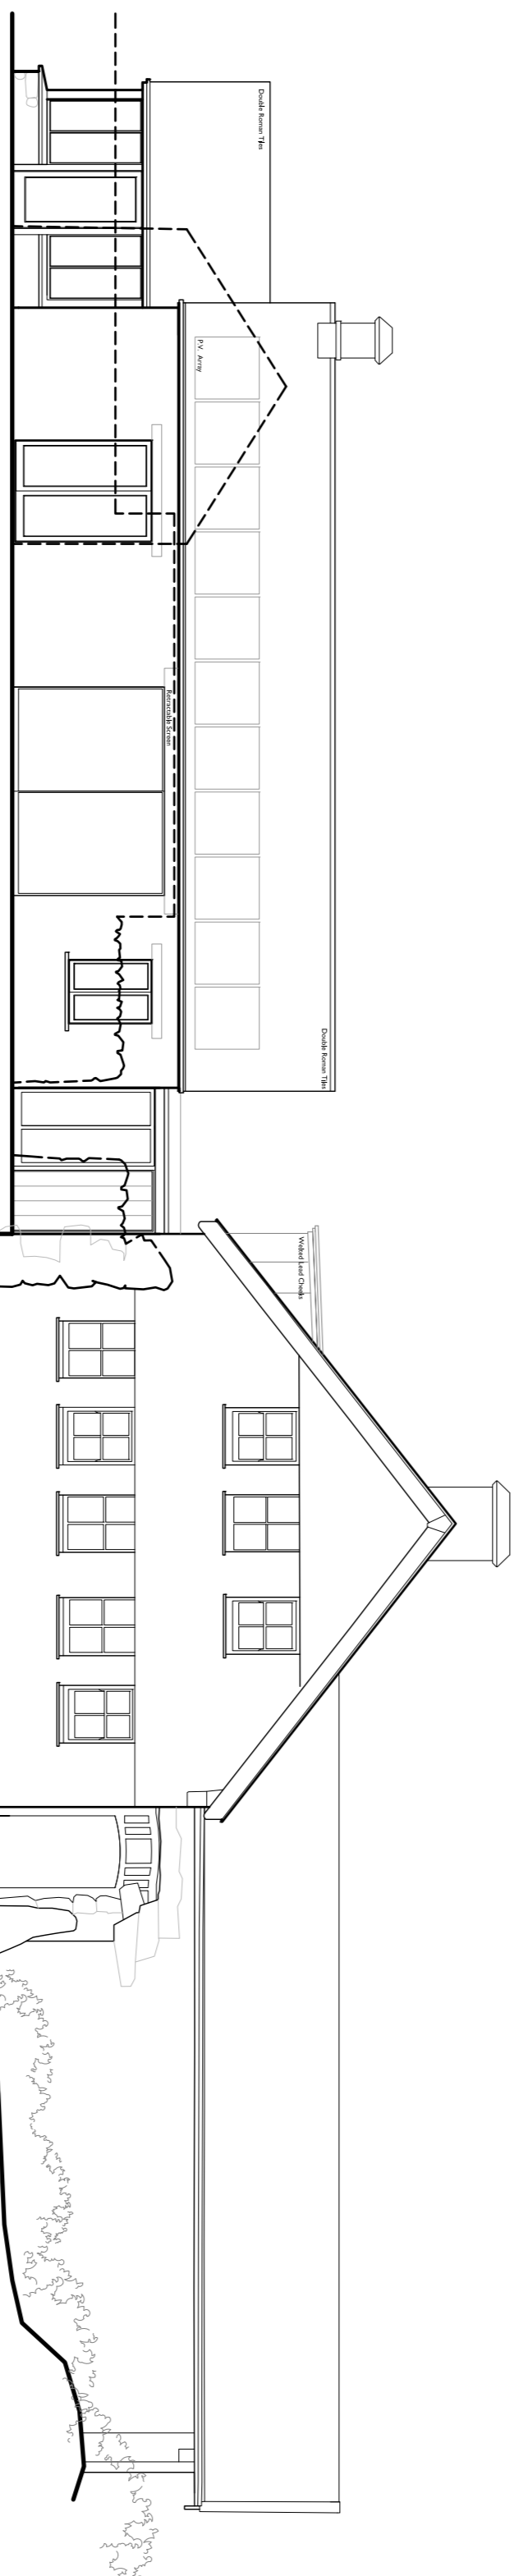

SOUTH ELEVATION

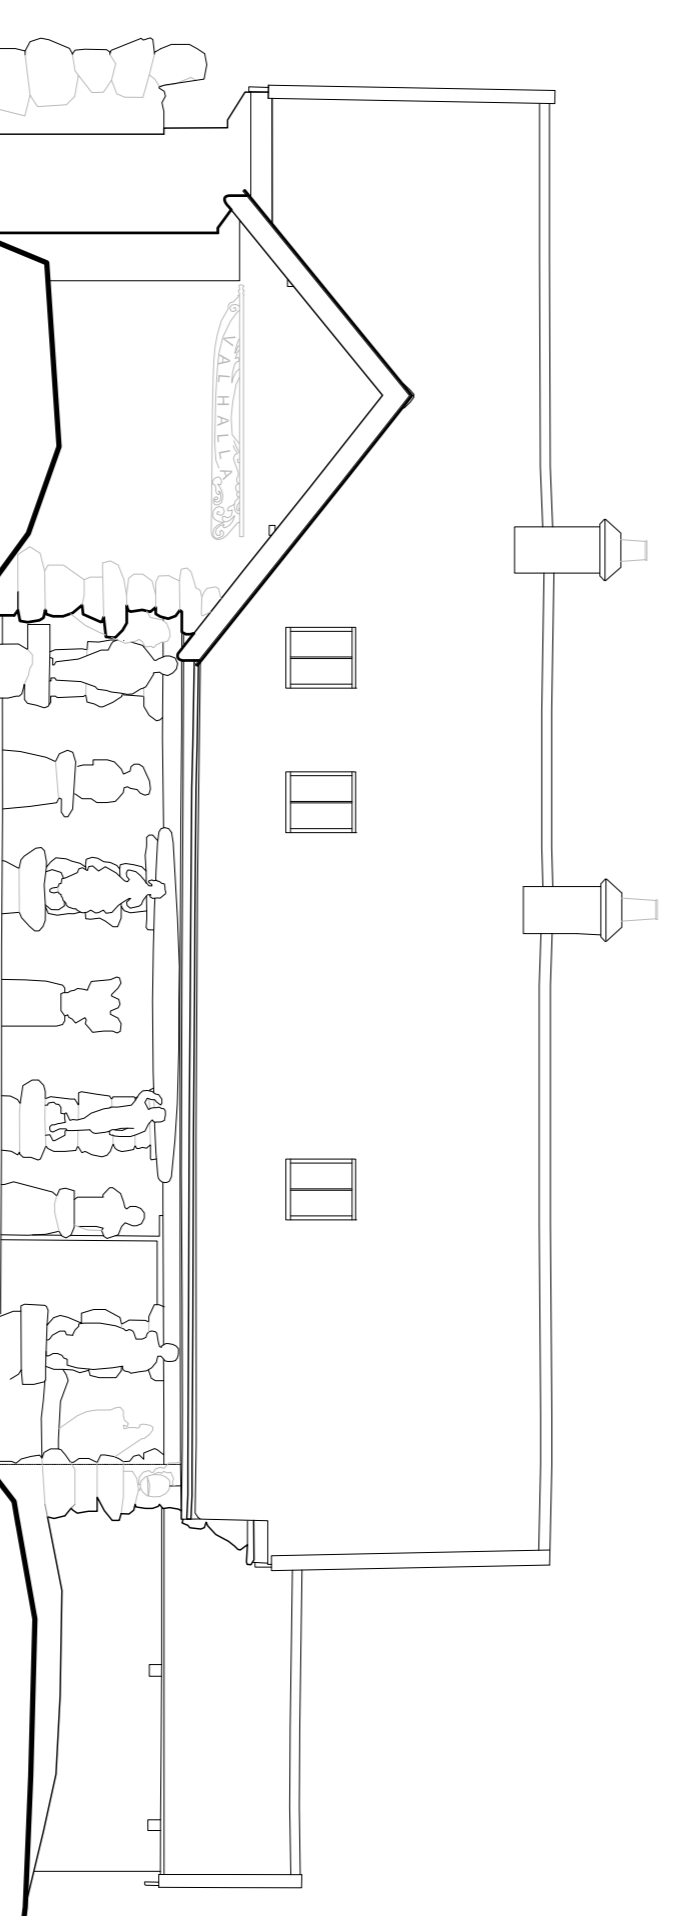

EAST ELEVATION

D NL 292323 Victorian of Colonial Appearance Statement  
 C A JW NL 272323 Victorian of Colonial Appearance  
 A JW NL 151221 First Issue  
 Rev. D CW CH 0122 Revision  
 Rev. D CW CH 0122 Revision  
 PROJECT VAHALLA

DATE: 14 Dec 2021

PROPOSED ELEVATIONS

DATE: 14 Dec 2021  
 DRAWING SET: 1:200 @ A3  
 4137 - 022 D.