




**RECEIVED**  
By A King at 9:13 am, May 30, 2023

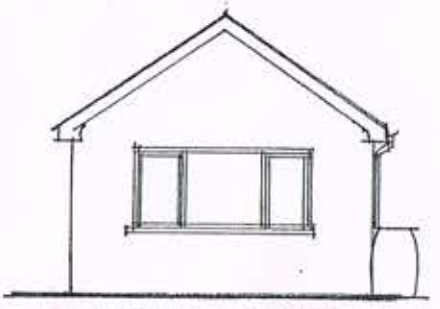


GARAGE SOUTH

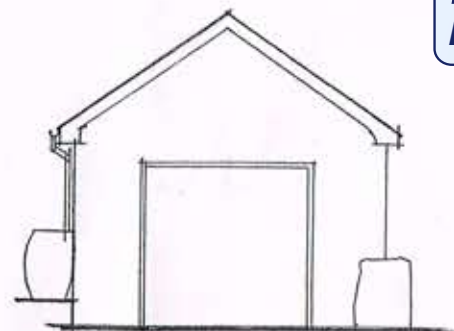

GARAGE NORTH

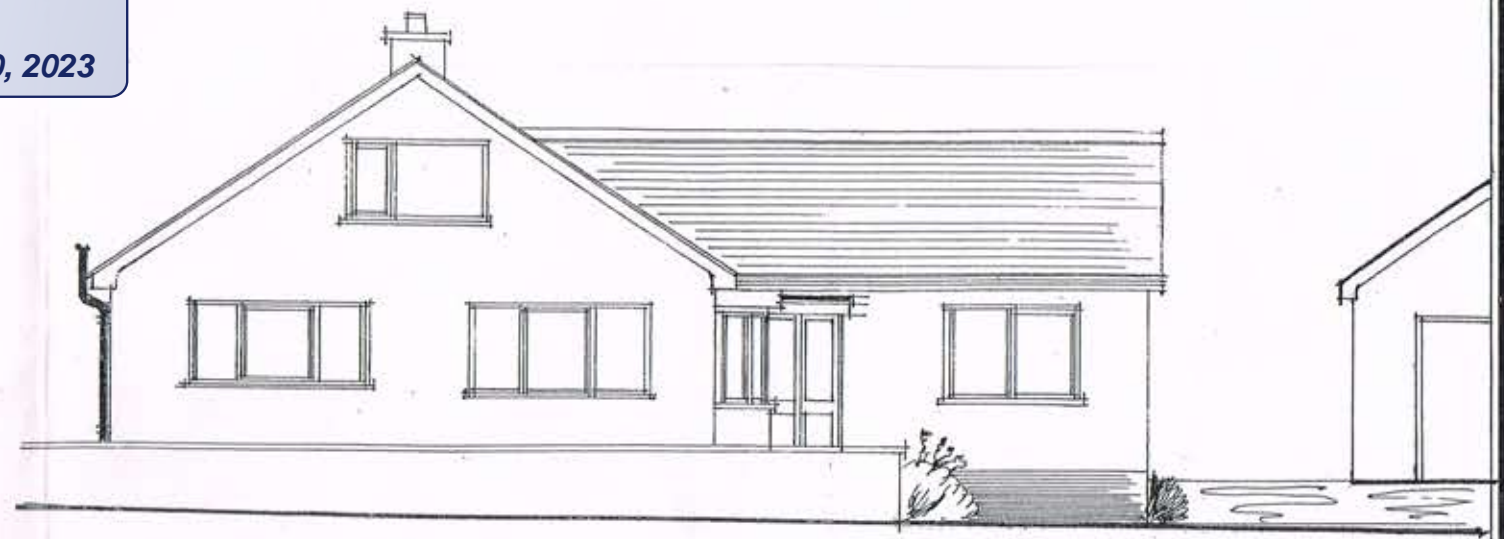


NORTH ELEVATION

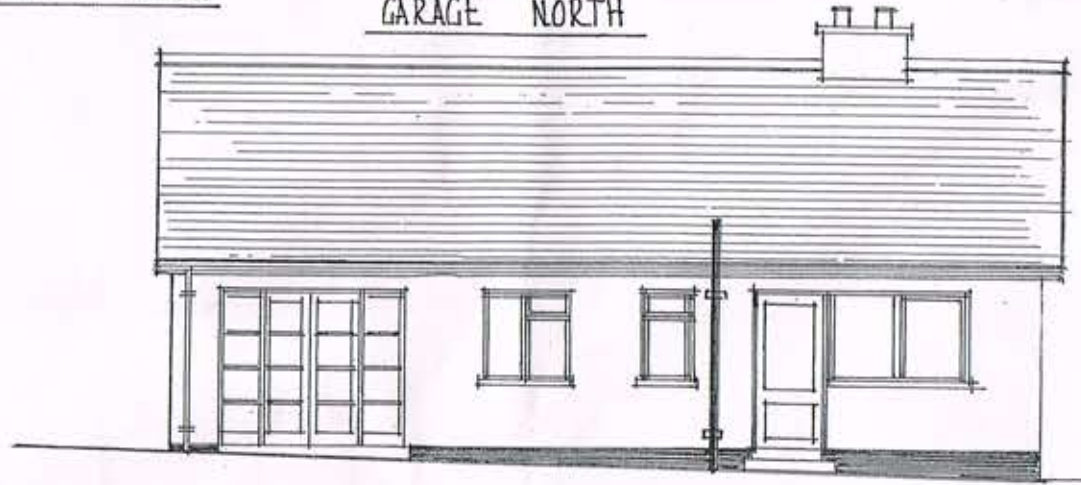

REAR (EAST) ELEVATION


'COOTAMUNDRA', McFARLANDS DOWN,  
SE. MARYS, ISLES of SCILLY

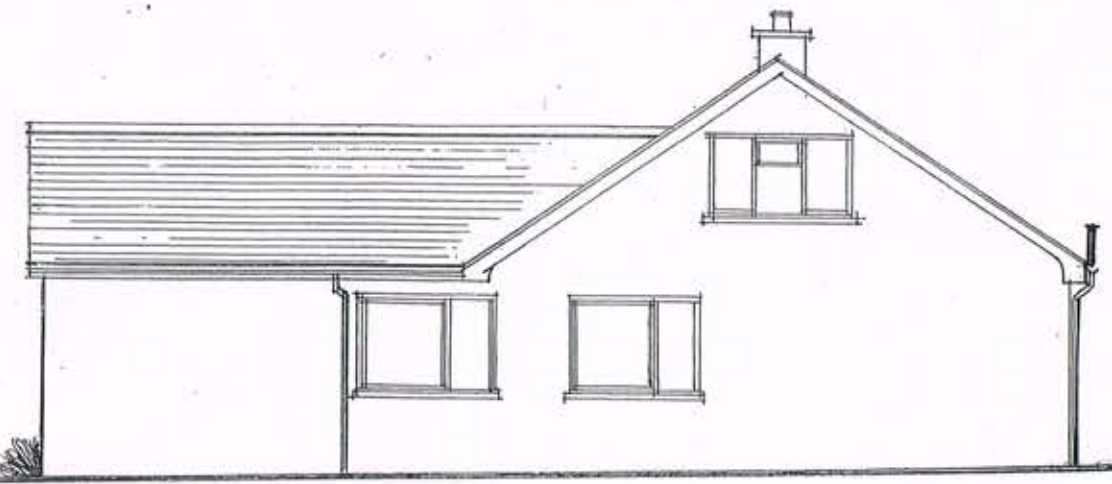

SOUTH ELEVATION



FRONT (WEST) ELEVATION

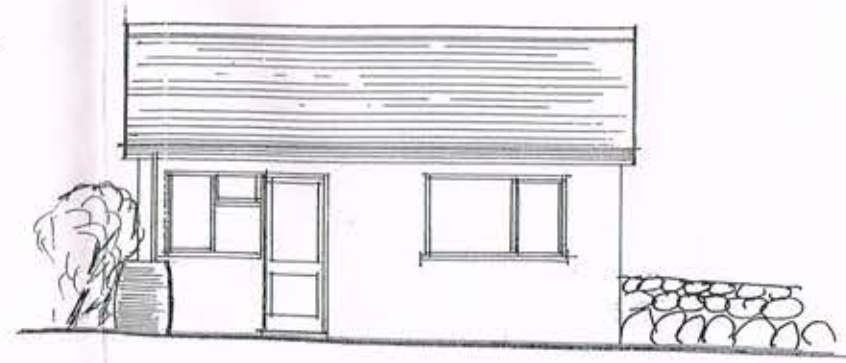

GARAGE EAST

EXISTING ELEVATIONS	
DATE	- MAY 2007
AMENDED	-
SCALE	- 1:100
T.J.HIRON M.R.I.C.S	
'CLOWDISLEY'	
ST MARY'S, TR21 ONF	
TEL 01720 422563	

PROJ REF S-C-2