


Cootamundra

Garage

Halangy

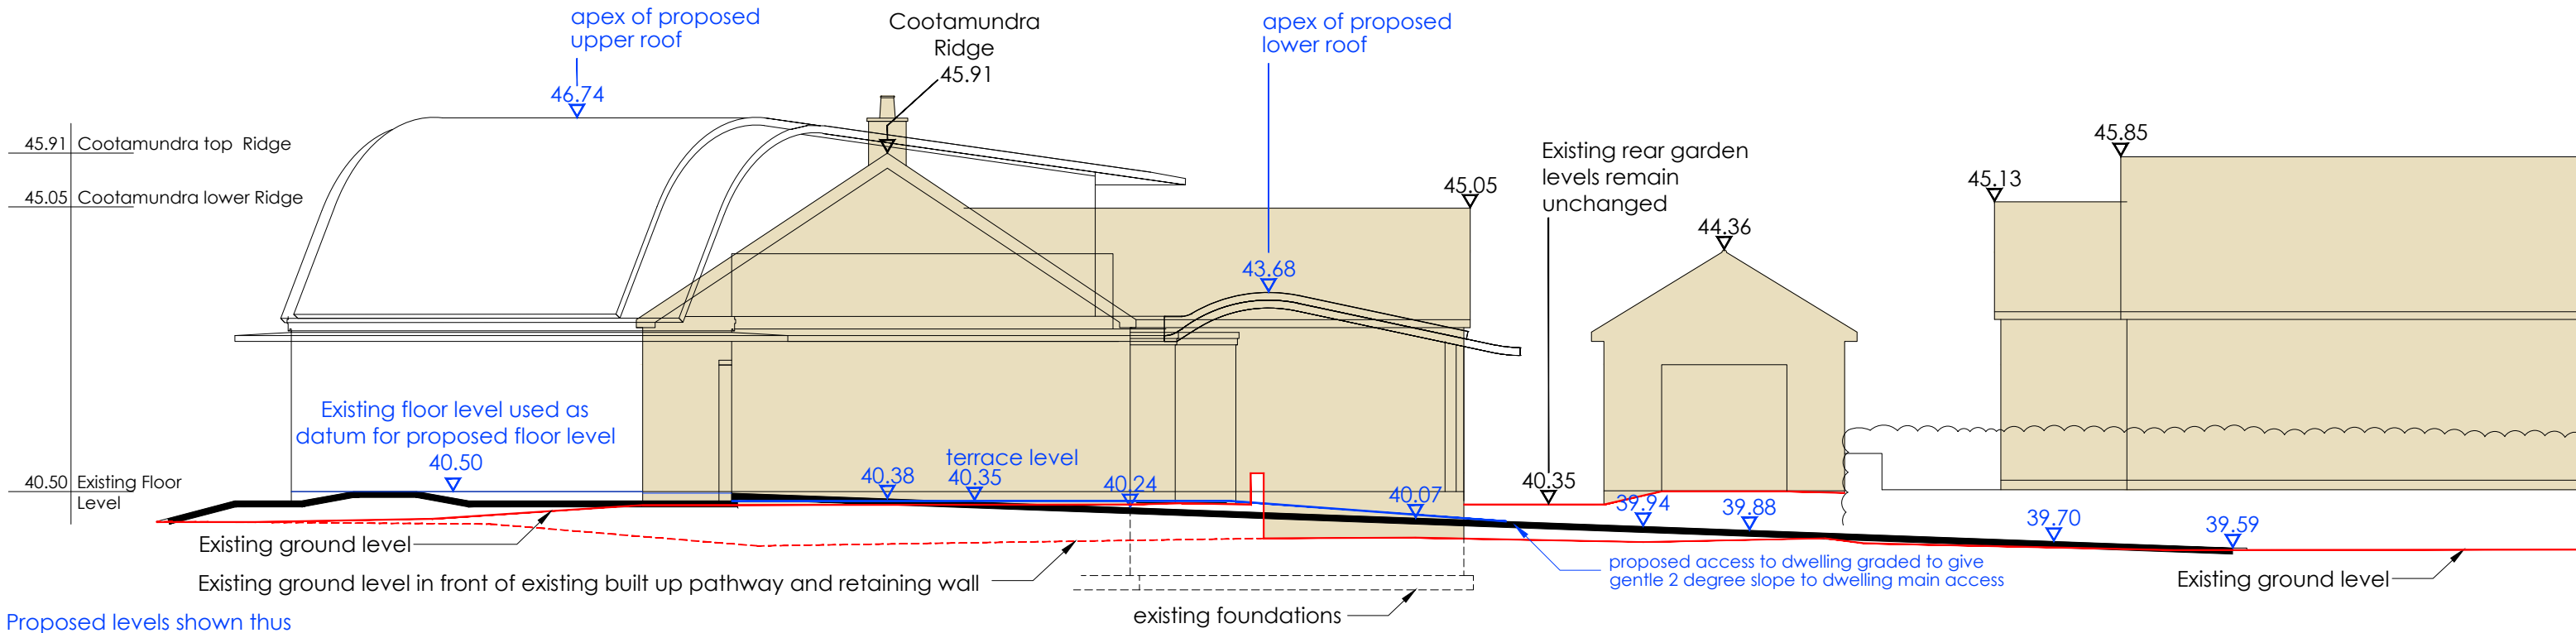

Proposed levels shown thus

40.50


DETAIL SECTION A-A 1:100 @ A3



Cootamundra

Garage

Halangy

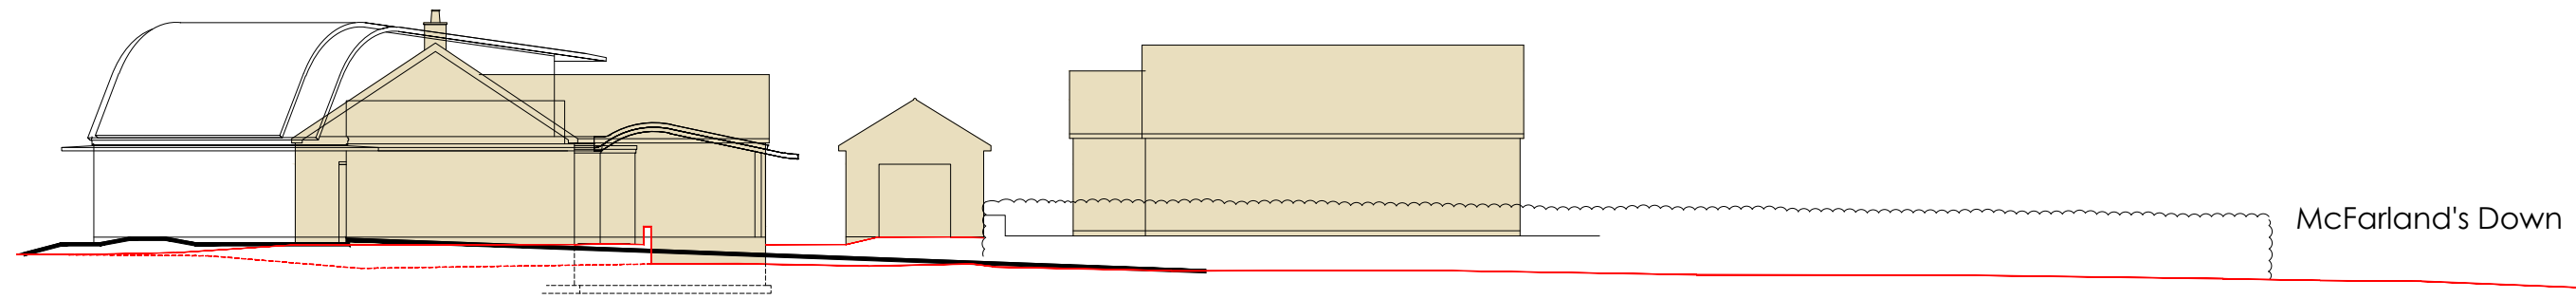

SECTION A-A 1:200 @ A3



LEVELS AS NUPLAN SURVEY dated 02/02/2023 and Nat.Grid (OSGB36)

drawing title	SECTION A-A
project	Cootamundra McFarland's Down St Mary's IOS
client	Noel and Emily Miles
date	27 June 2023
scale	1:200 & 1:100
sheet size	A3
CSMen-P-14	