




1 Full Scheme Section

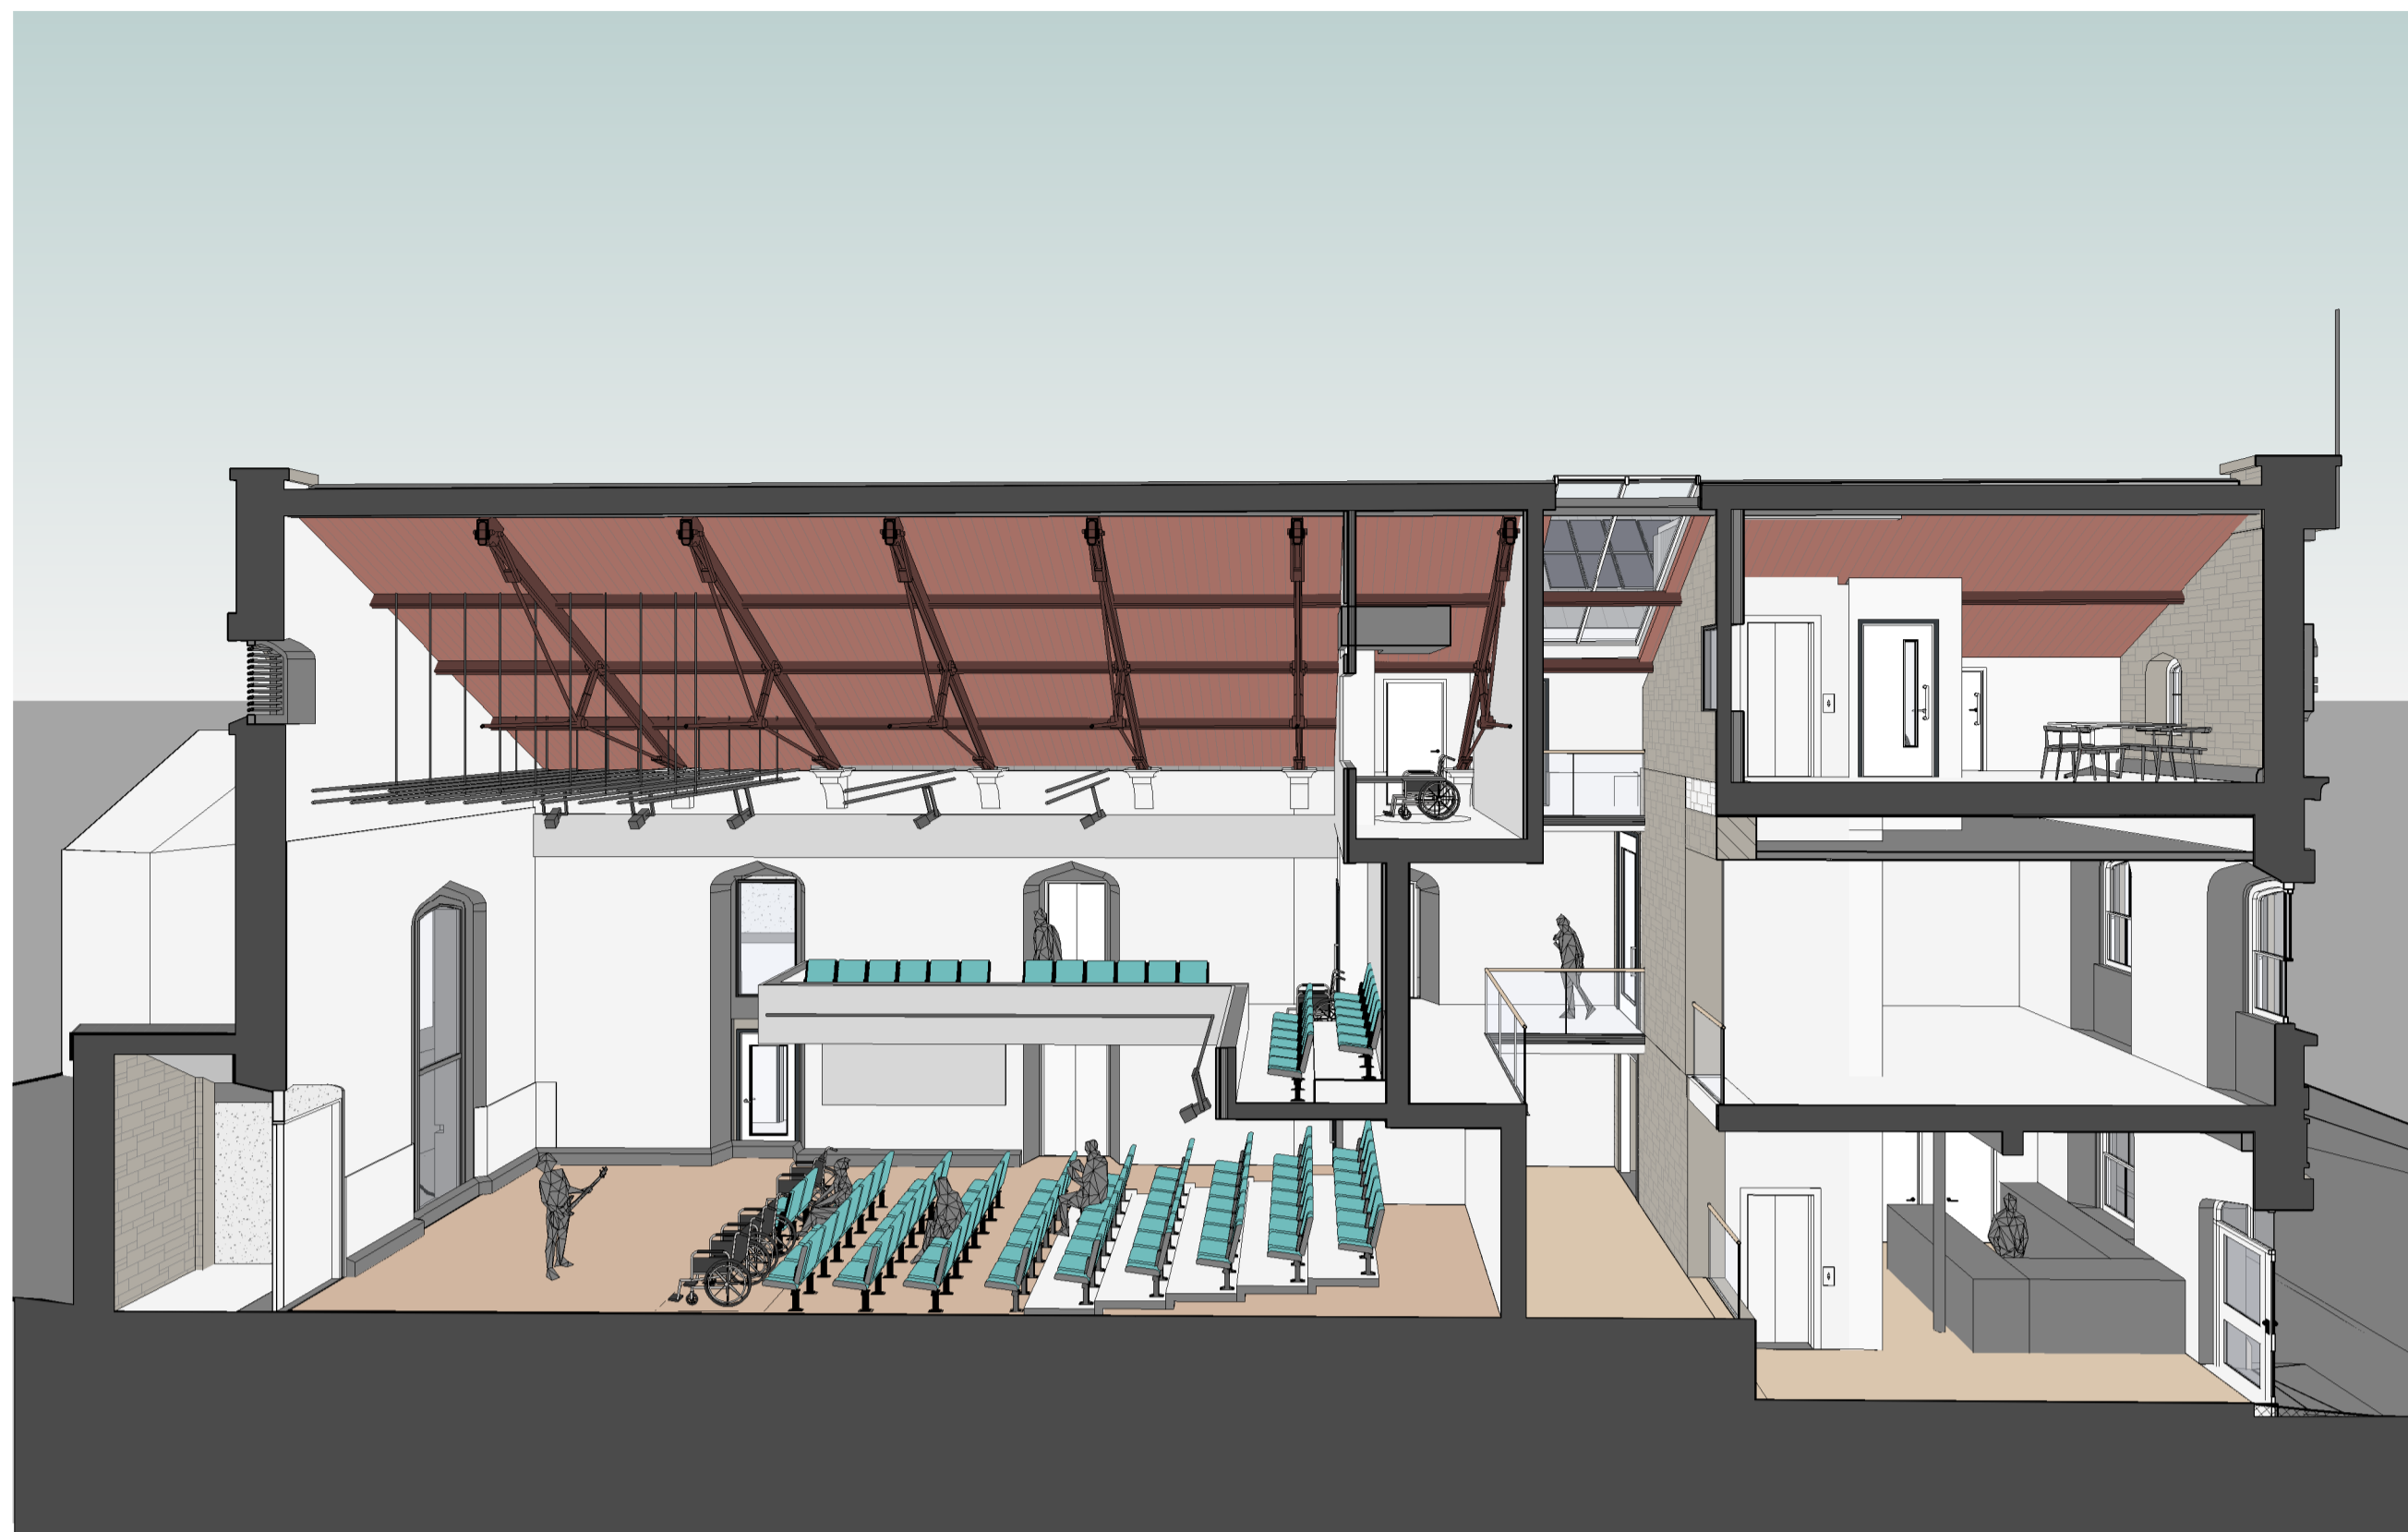

2 Town Hall Section

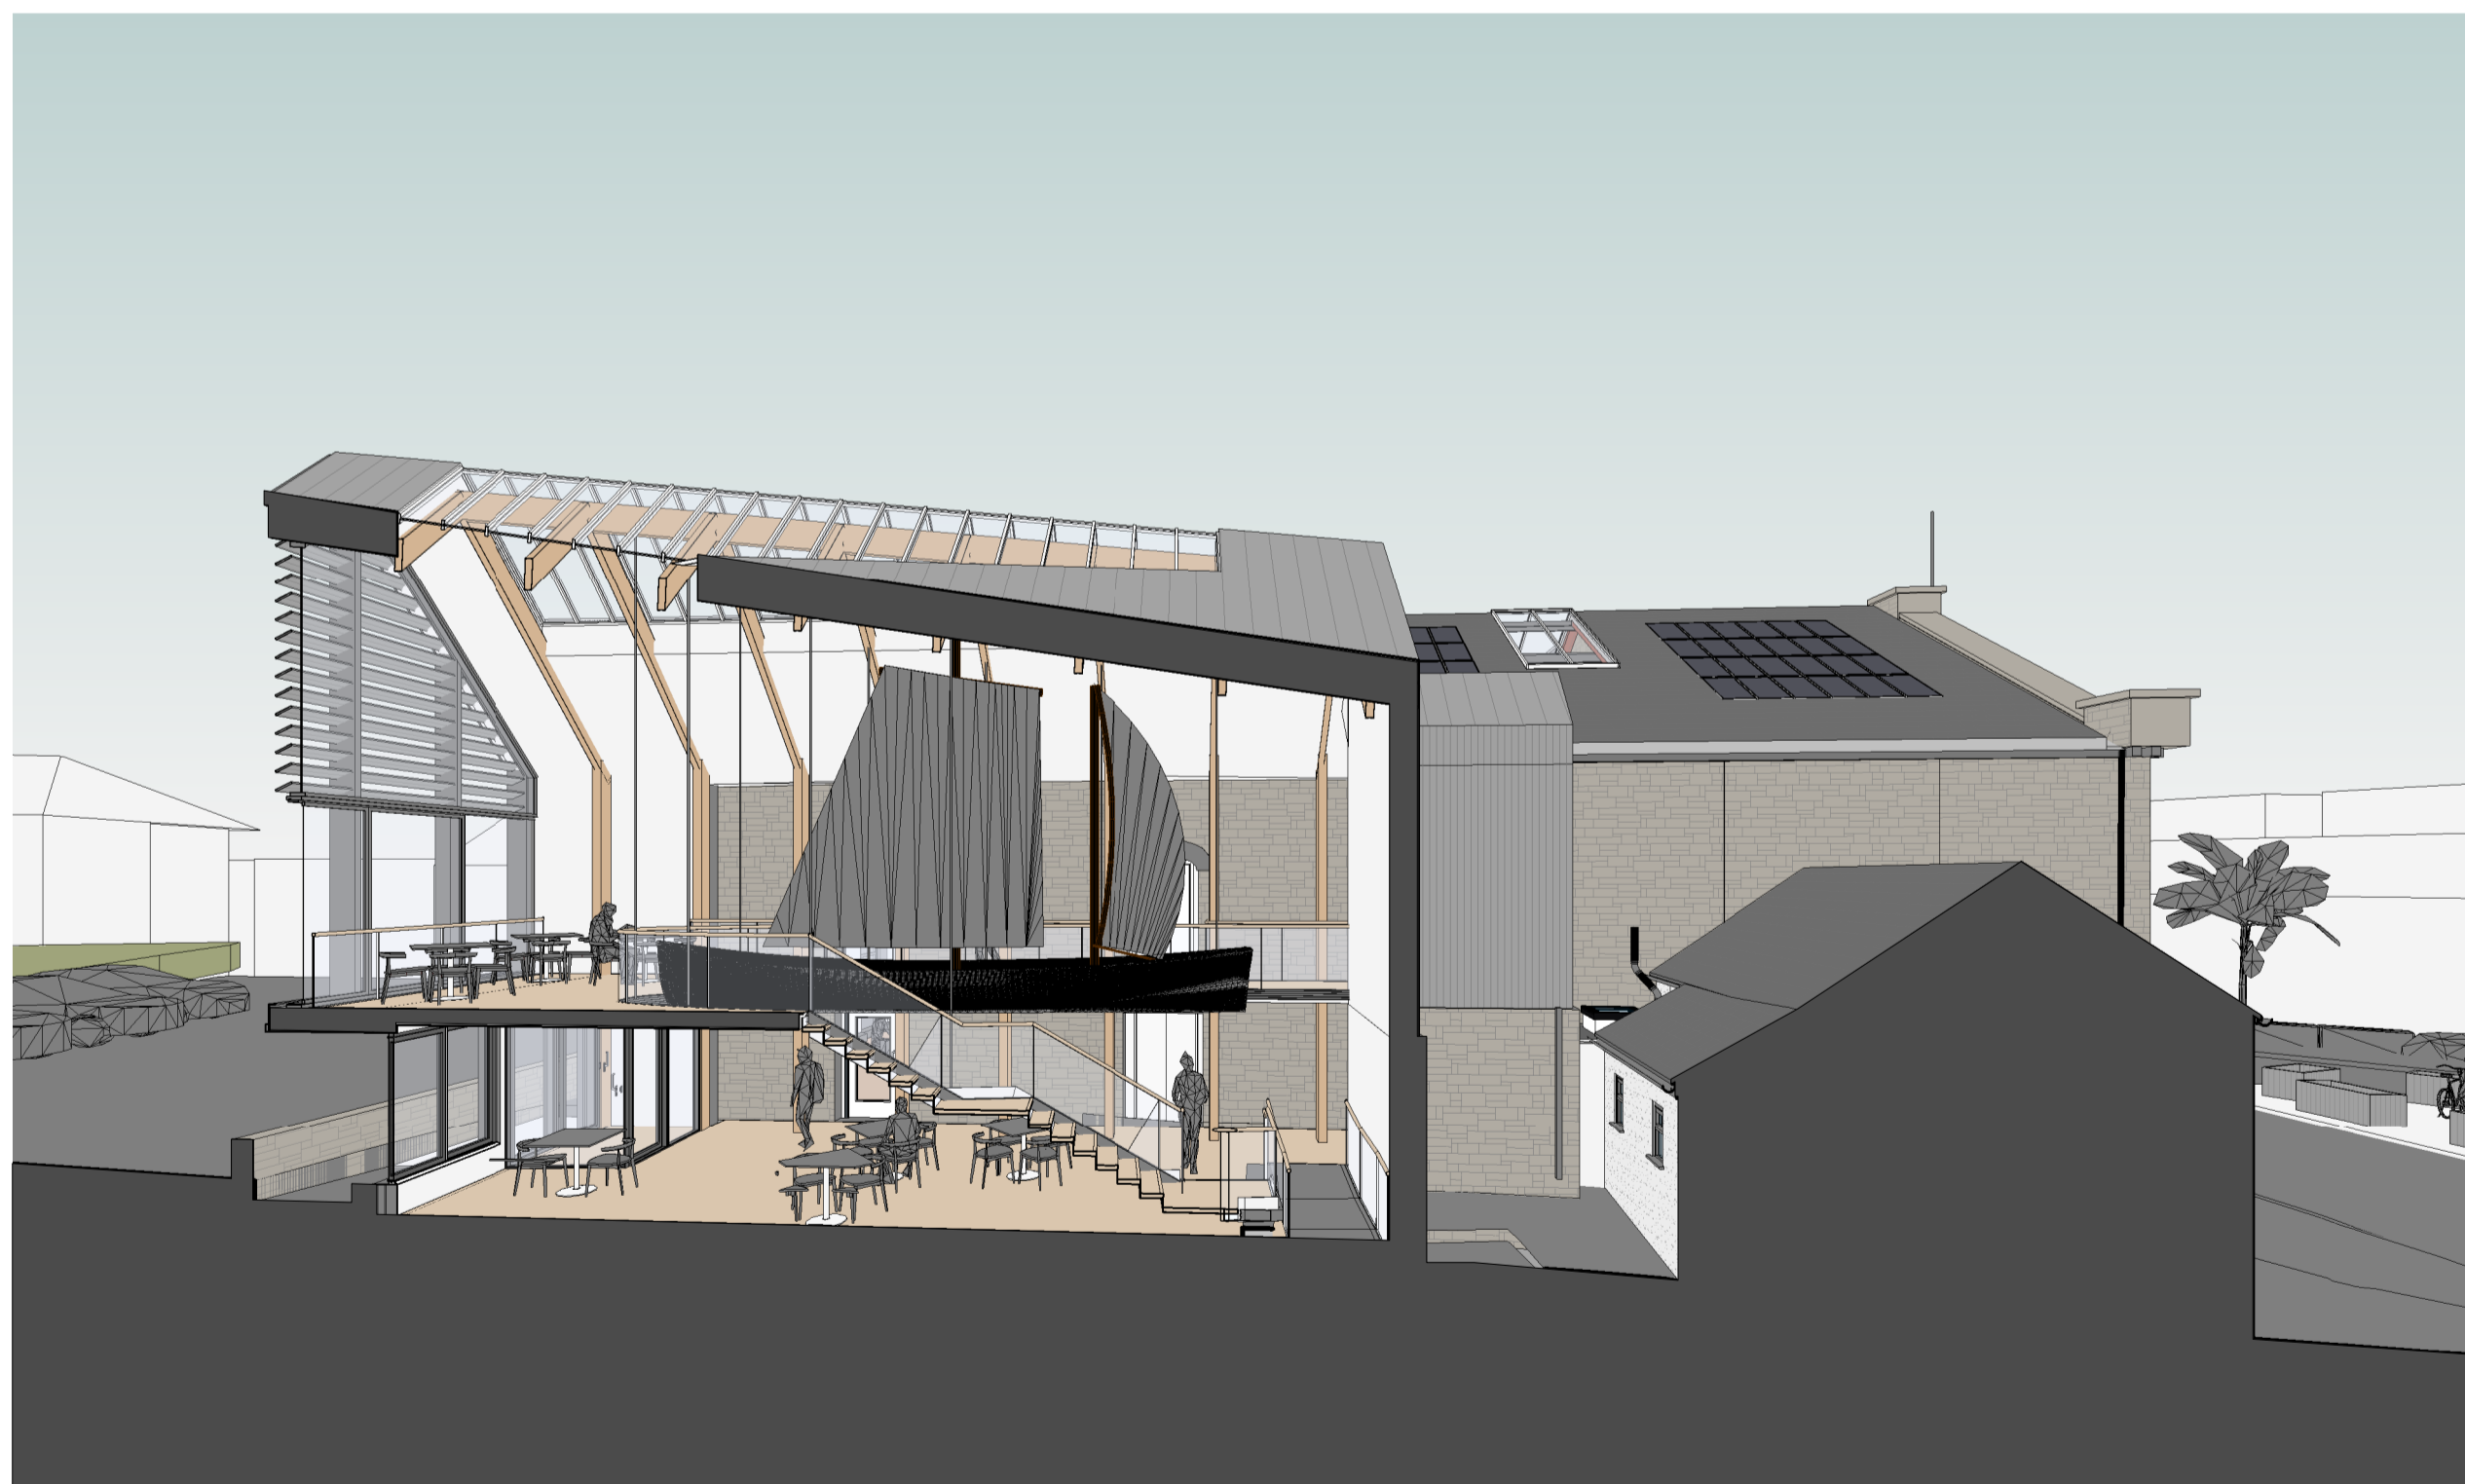

3 Boat Hall Section

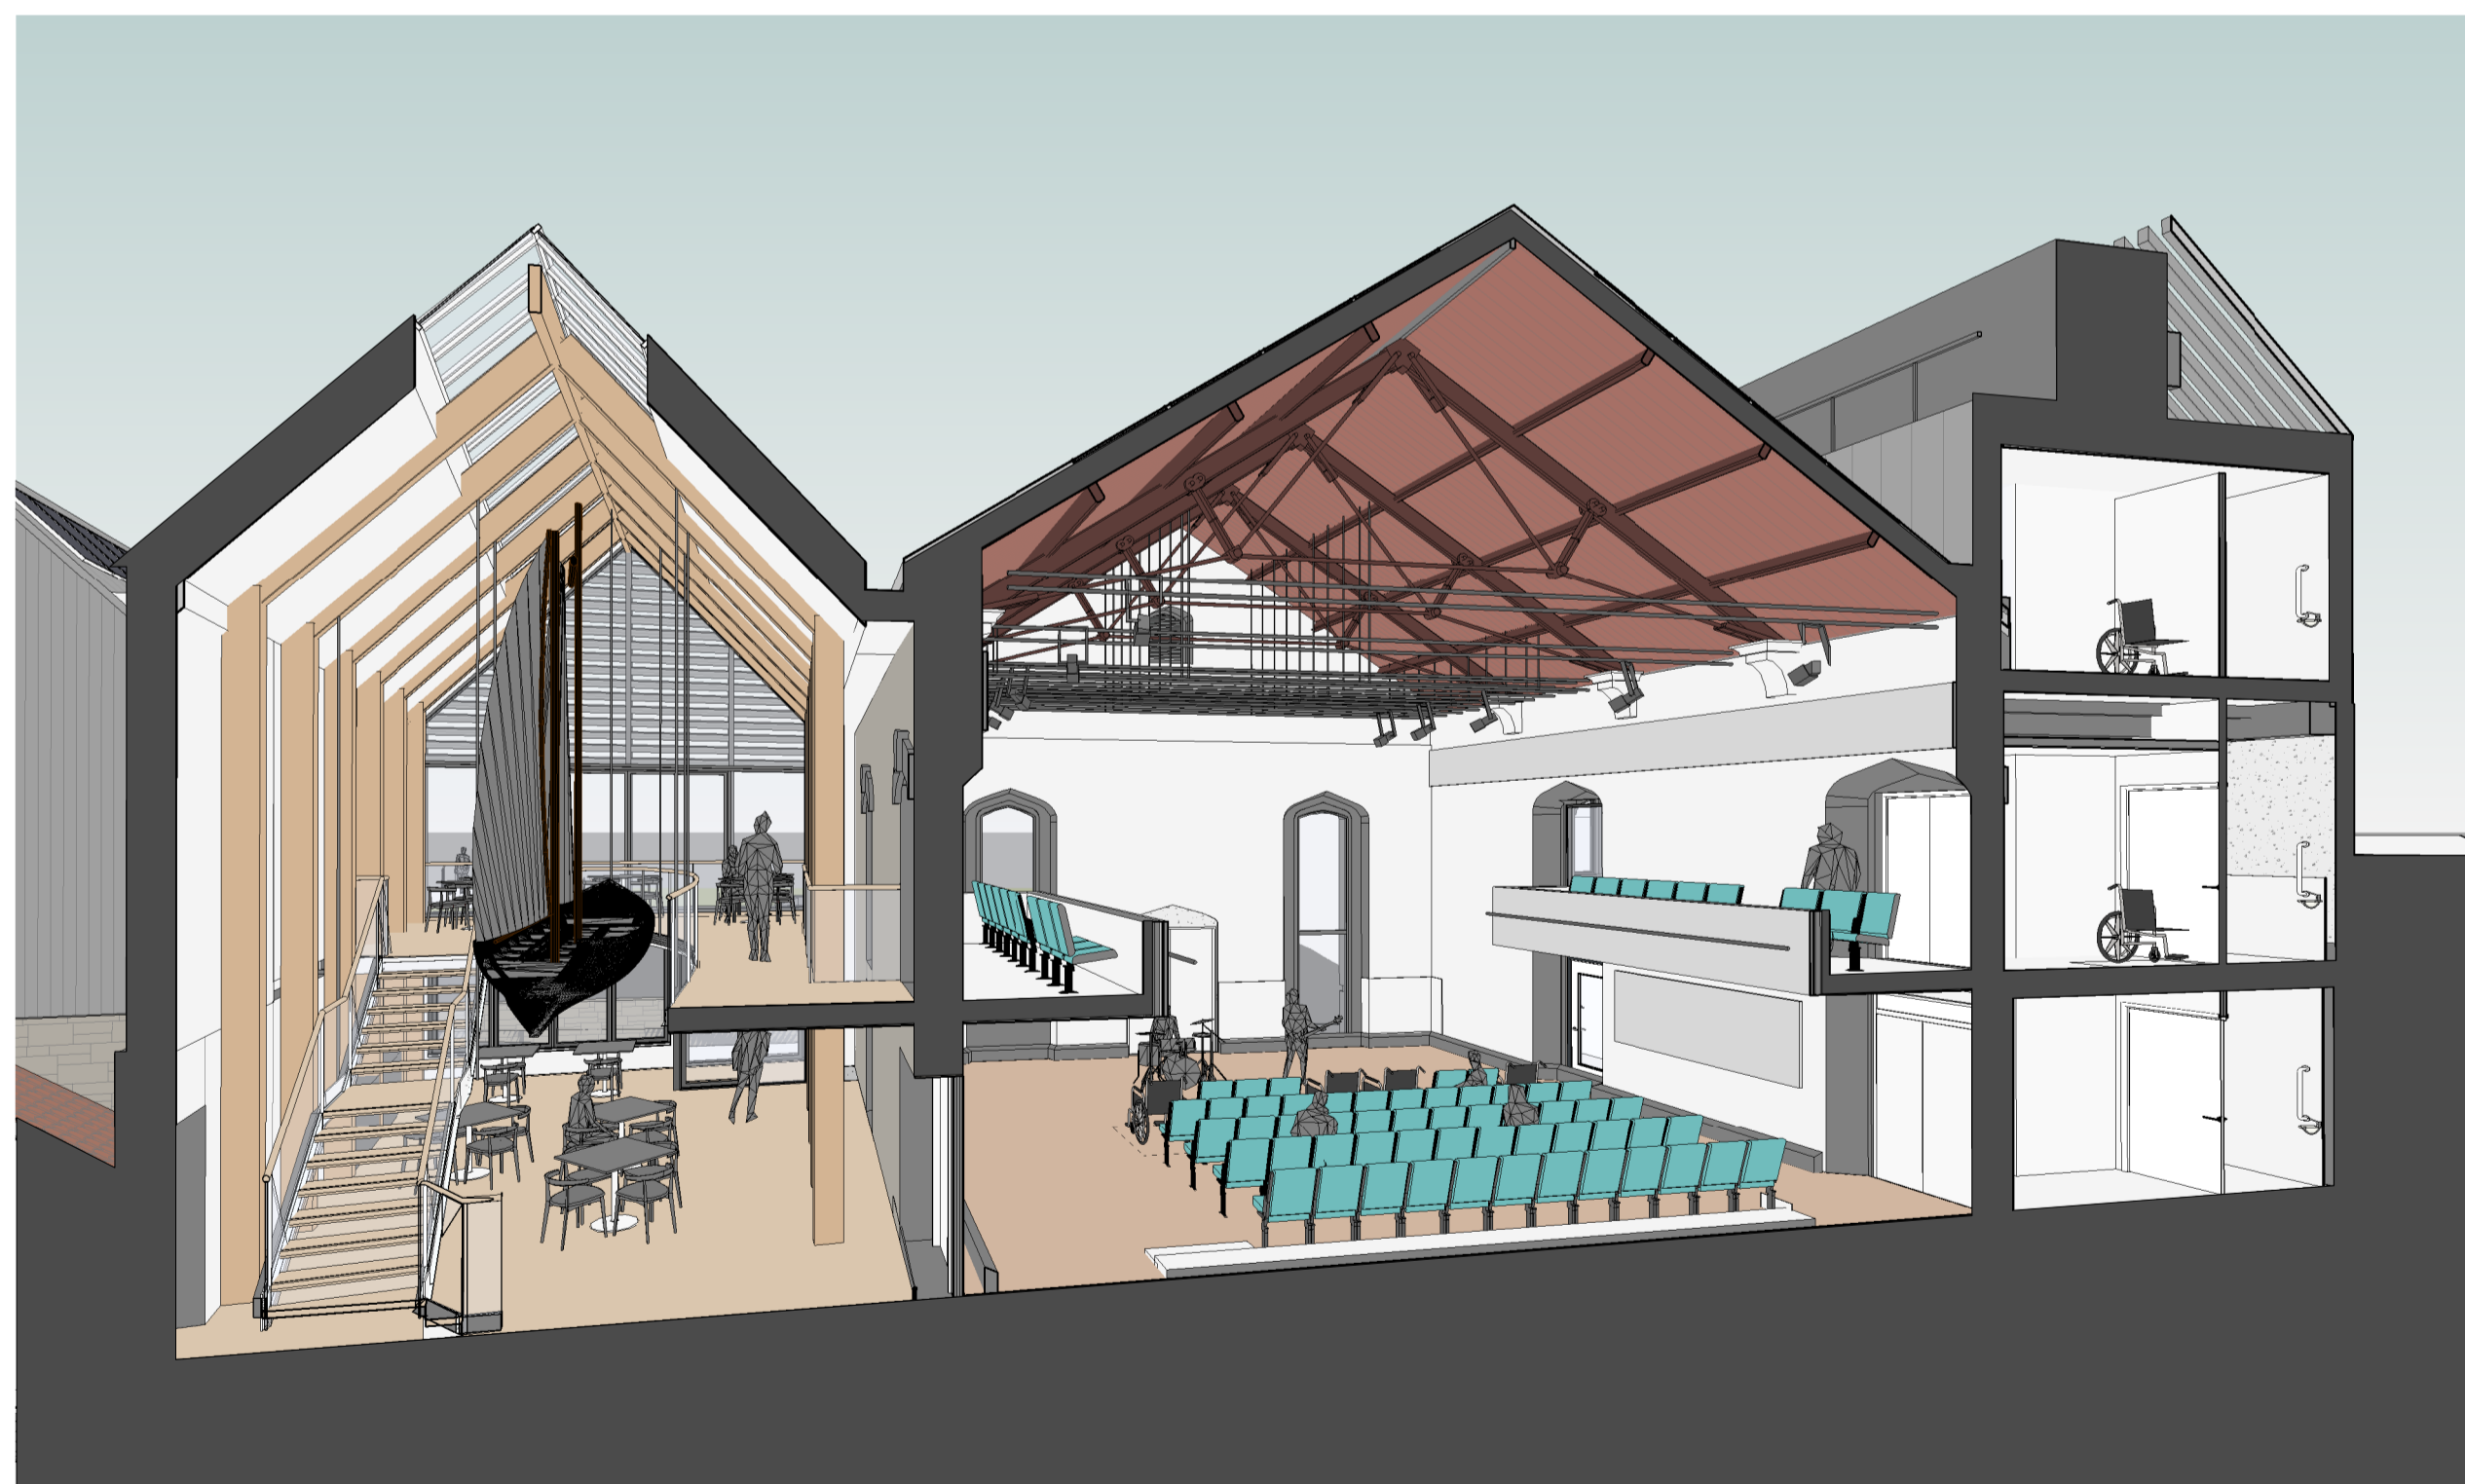

4 Scheme Cutaway

Notes:
 Drawings are based on survey data and may not accurately represent what is physically present.
 Do not scale from this drawing. All dimensions are to be verified on site before proceeding with the work.
 All dimensions are in millimeters unless noted otherwise.
 Purcell shall be notified in writing of any discrepancies.


RECEIVED
 By Liv Rickman at 12:41 pm, Jul 11, 2023

PI	07/07/23	Drawings issued to planning authority
REV	DATE	DESCRIPTION



CLIENT
Council of the Isles of Scilly

PROJECT
Isles of Scilly Cultural Centre and Museum
 241601

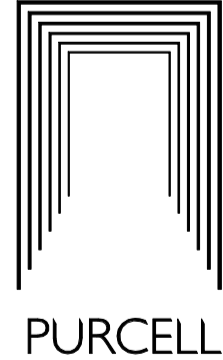

TITLE
3D Section Cuts

SIZE	SCALE	LAST REVISED	DRAWN	CHECKED
A1L	1 : 100		GC	NP
REV	SUITABILITY/REASON FOR ISSUE			
PI	PLANNING			
DRAWING NUMBER				
IOS-PUR-01-ZZ-DR-A-0241				