
## **NE Elevation - Colour Illustration**1:50

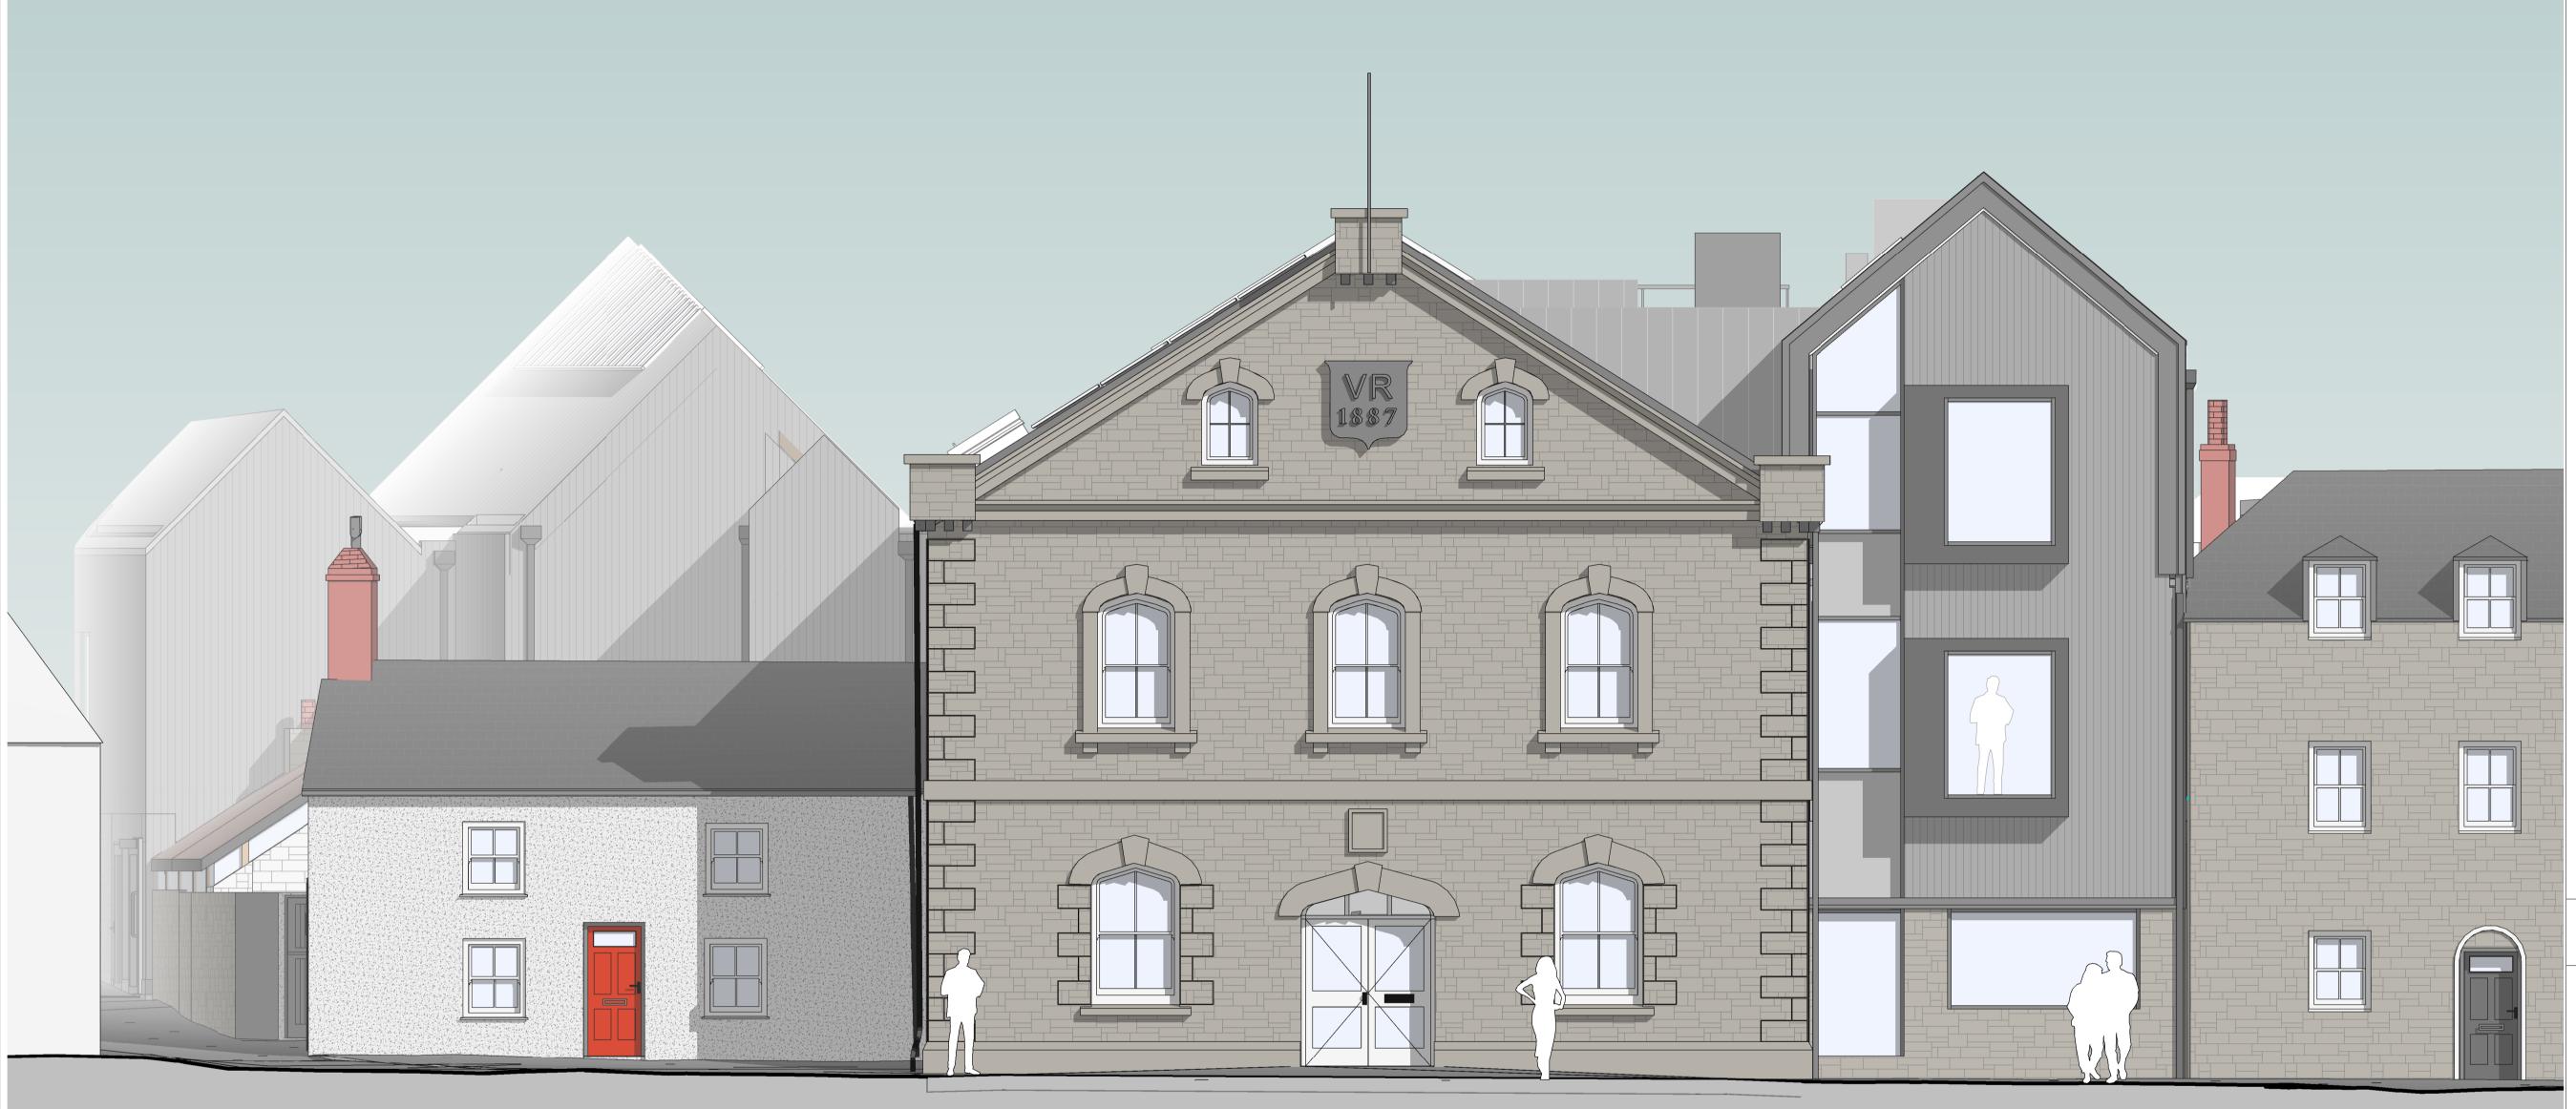

Drawings are based on survey data and may not accurately represent what is physically present.

Do not scale from this drawing. All dimensions are to be verified on site before proceeding with the work.

All dimensions are in millimeters unless noted otherwise.

Purcell shall be notified in writing of any discrepancies.

Updated drawing issue for planning consent Drawings issued to planning authority

REV DATE DESCRIPTION

















Council of the Isles of Scilly

Isles of Scilly Cultural Centre and Museum

241601



Planning - NE Elevation - Coloured Illustration

LAST REVISED DRAWN CHECKED SIZE SCALE AIL 1:50 GC NP

SUITABILITY/REASON FOR ISSUE **PLANNING** 

DRAWING NUMBER IOS-PUR-01-ZZ-DR-A-0215 By Liv Rickman at 3:33 pm, Sep 25, 2023

RECEIVED