
SE Elevation Proposed - Coloured Illustration1:50

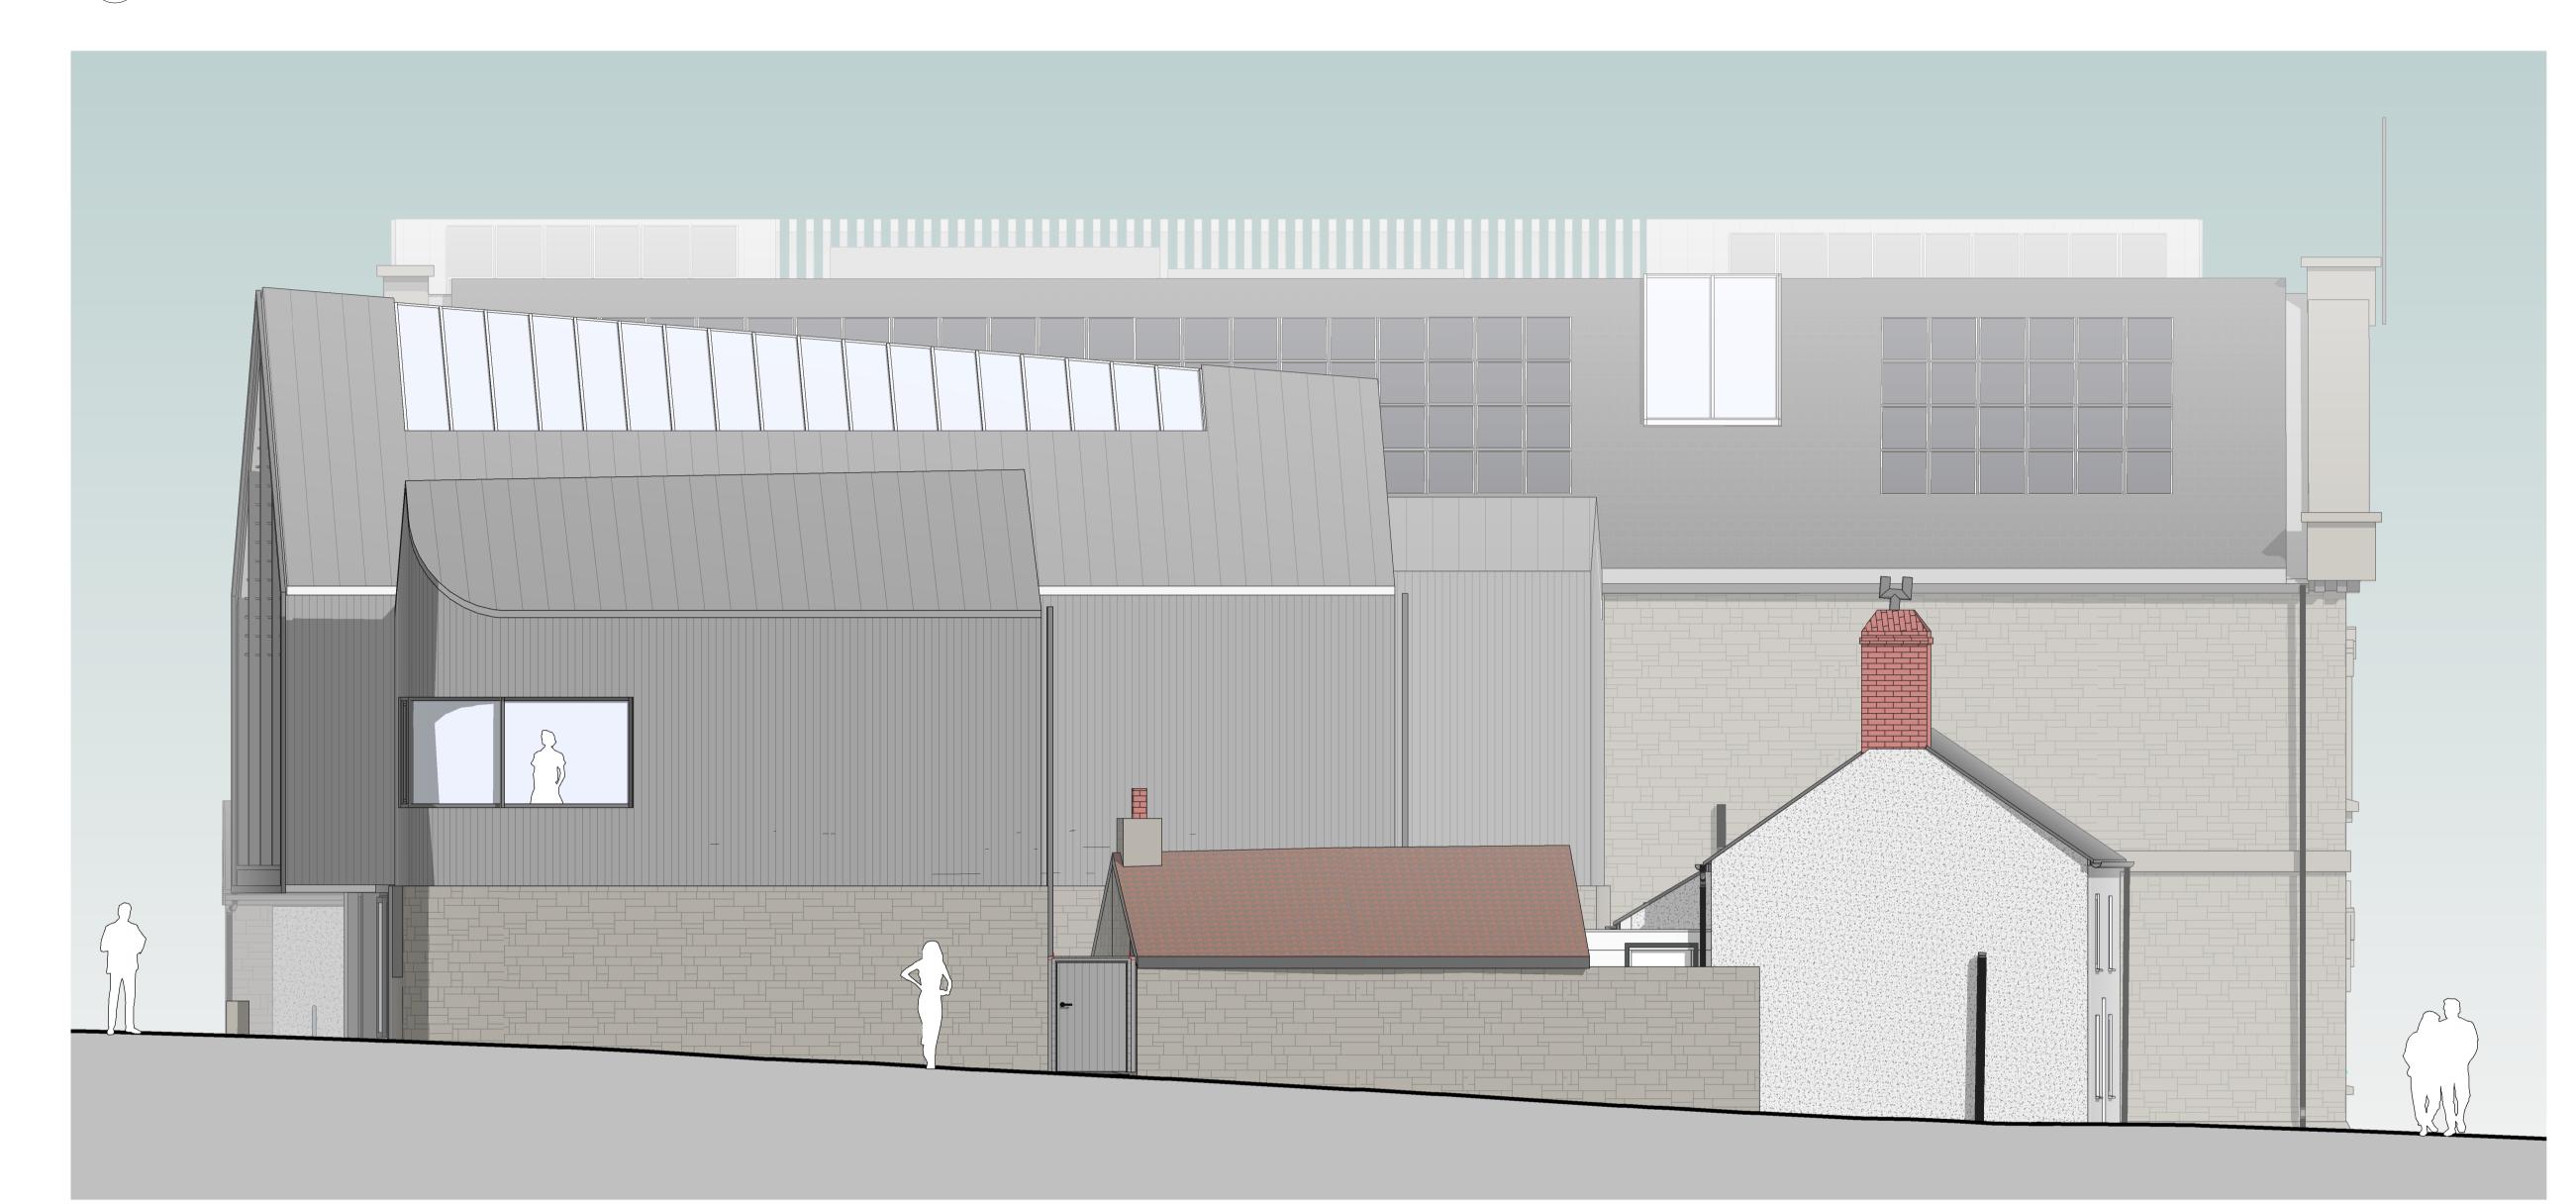

Drawings are based on survey data and may not accurately represent what is physically present.

Do not scale from this drawing. All dimensions are to be verified on site

All dimensions are in millimeters unless noted otherwise.

Purcell shall be notified in writing of any discrepancies.

before proceeding with the work.

RECEIVED

By Liv Rickman at 12:32 pm, Jul 11, 2023

PI 07/07/23 Drawings issued to planning authority

REV DATE DESCRIPTION

0.5 0 0.5 1 1.5 2 2.5 SCALE 1:50 m


















Council of the Isles of Scilly

Isles of Scilly Cultural Centre and Museum

241601

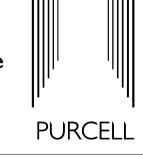

Planning - SE Elevation - Coloured Illustration

LAST REVISED DRAWN CHECKED SIZE SCALE AIL 1:50 GC NP

SUITABILITY/REASON FOR ISSUE **PLANNING**

IOS-PUR-01-ZZ-DR-A-0216