


RECEIVED
 By Liv Rickman at 3:23 pm, Sep 25, 2023

Notes:
 Drawings are based on survey data and may not accurately represent what is physically present.
 Do not scale from this drawing. All dimensions are to be verified on site before proceeding with the work.
 All dimensions are in millimeters unless noted otherwise.
 Purcell shall be notified in writing of any discrepancies.

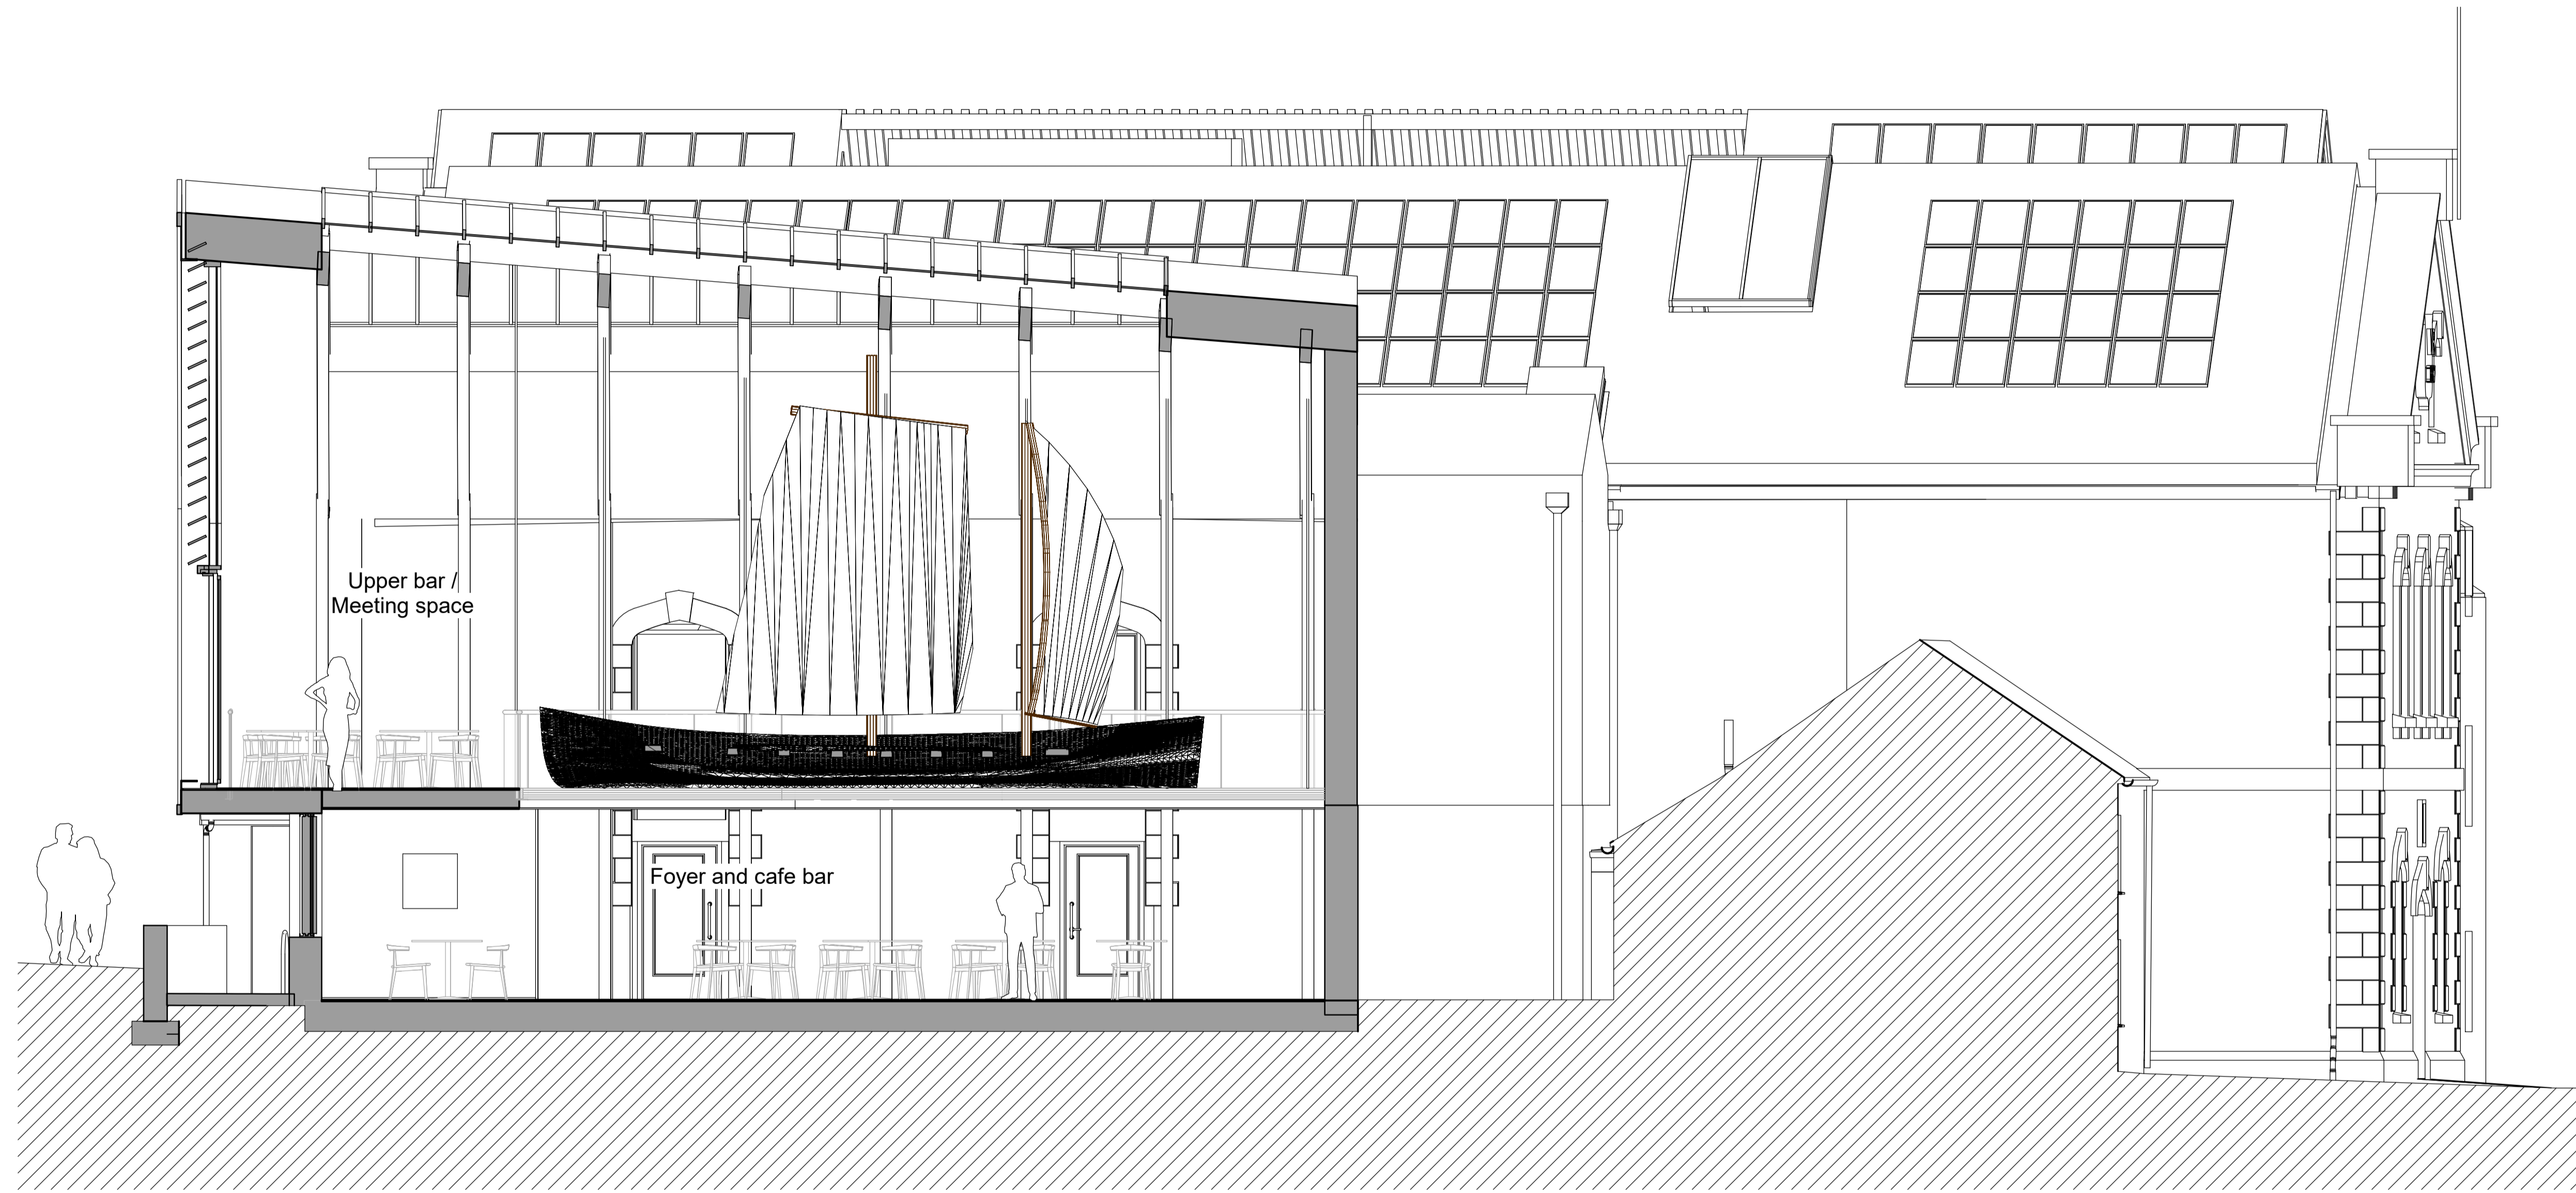

1 Section B-B
 1 : 50

REV	DATE	DESCRIPTION
P2	21/09/23	Updated drawing issue for planning consent
P1	07/07/23	Drawings issued to planning authority



 **Funded by UK Government**
 **CORNWALL COUNCIL**
one and all - oves kay all
 **Heritage Fund**
 Made possible with
 **CORNWALL & ISLES OF SCILLY LOCAL ENTERPRISE PARTNERSHIP**
 **Council of the ISLES OF SCILLY**
 **LEVELLING UP**
 **ARTS COUNCIL ENGLAND**
 Supporting public funding by
 **GOOD GROWTH**
 CORNWALL & ISLES OF SCILLY SHARED PROSPERITY FUND

CLIENT
 Council of the Isles of Scilly

PROJECT
 Isles of Scilly Cultural Centre and Museum
 241601

PURCELL

TITLE
 Planning - Section B-B - Proposed

SIZE	SCALE	LAST REVISED	DRAWN	CHECKED
A1L	1 : 50		GC	NP

REV
P2 PLANNING

DRAWING NUMBER
IOS-PUR-01-XX-DR-A-0221