


Section E-E
1:50

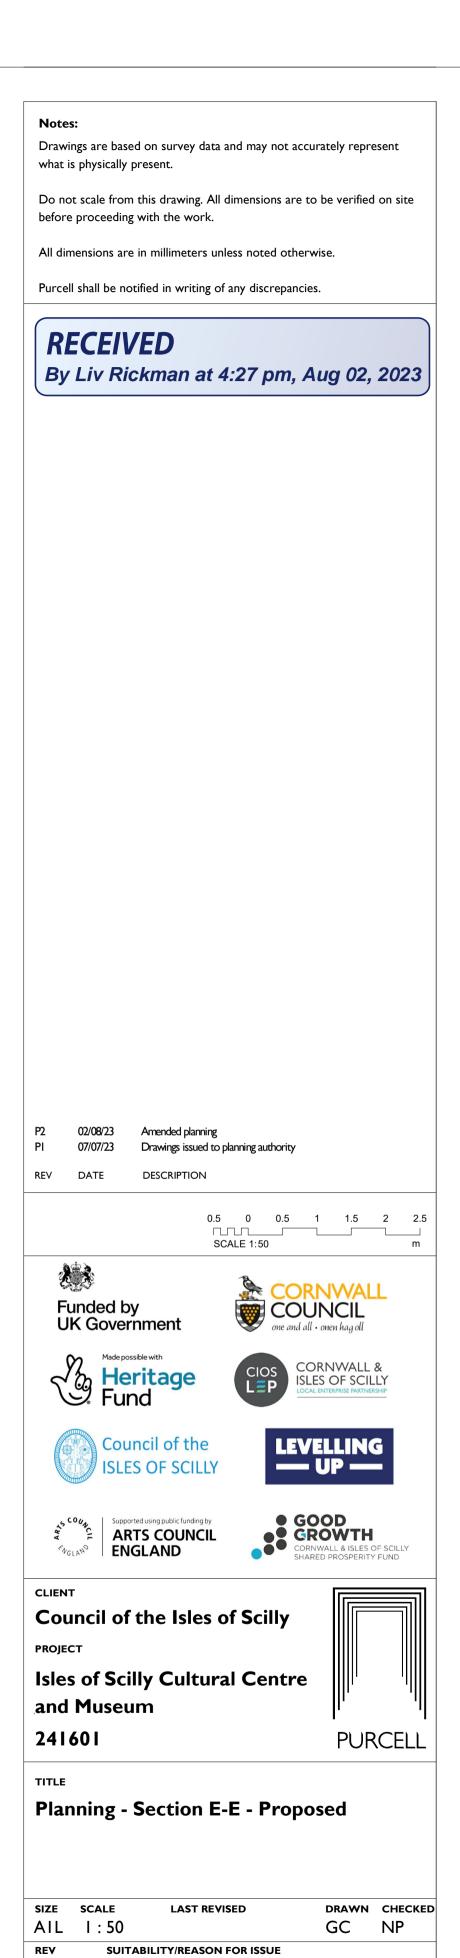

P2 PLANNING

IOS-PUR-01-XX-DR-A-0224

DRAWING NUMBER