



RECEIVED
By Liv Rickman at 3:25 pm, Sep 25, 2023

Notes:
Drawings are based on survey data and may not accurately represent what is physically present.
Do not scale from this drawing. All dimensions are to be verified on site before proceeding with the work.
All dimensions are in millimeters unless noted otherwise.
Purcell shall be notified in writing of any discrepancies.

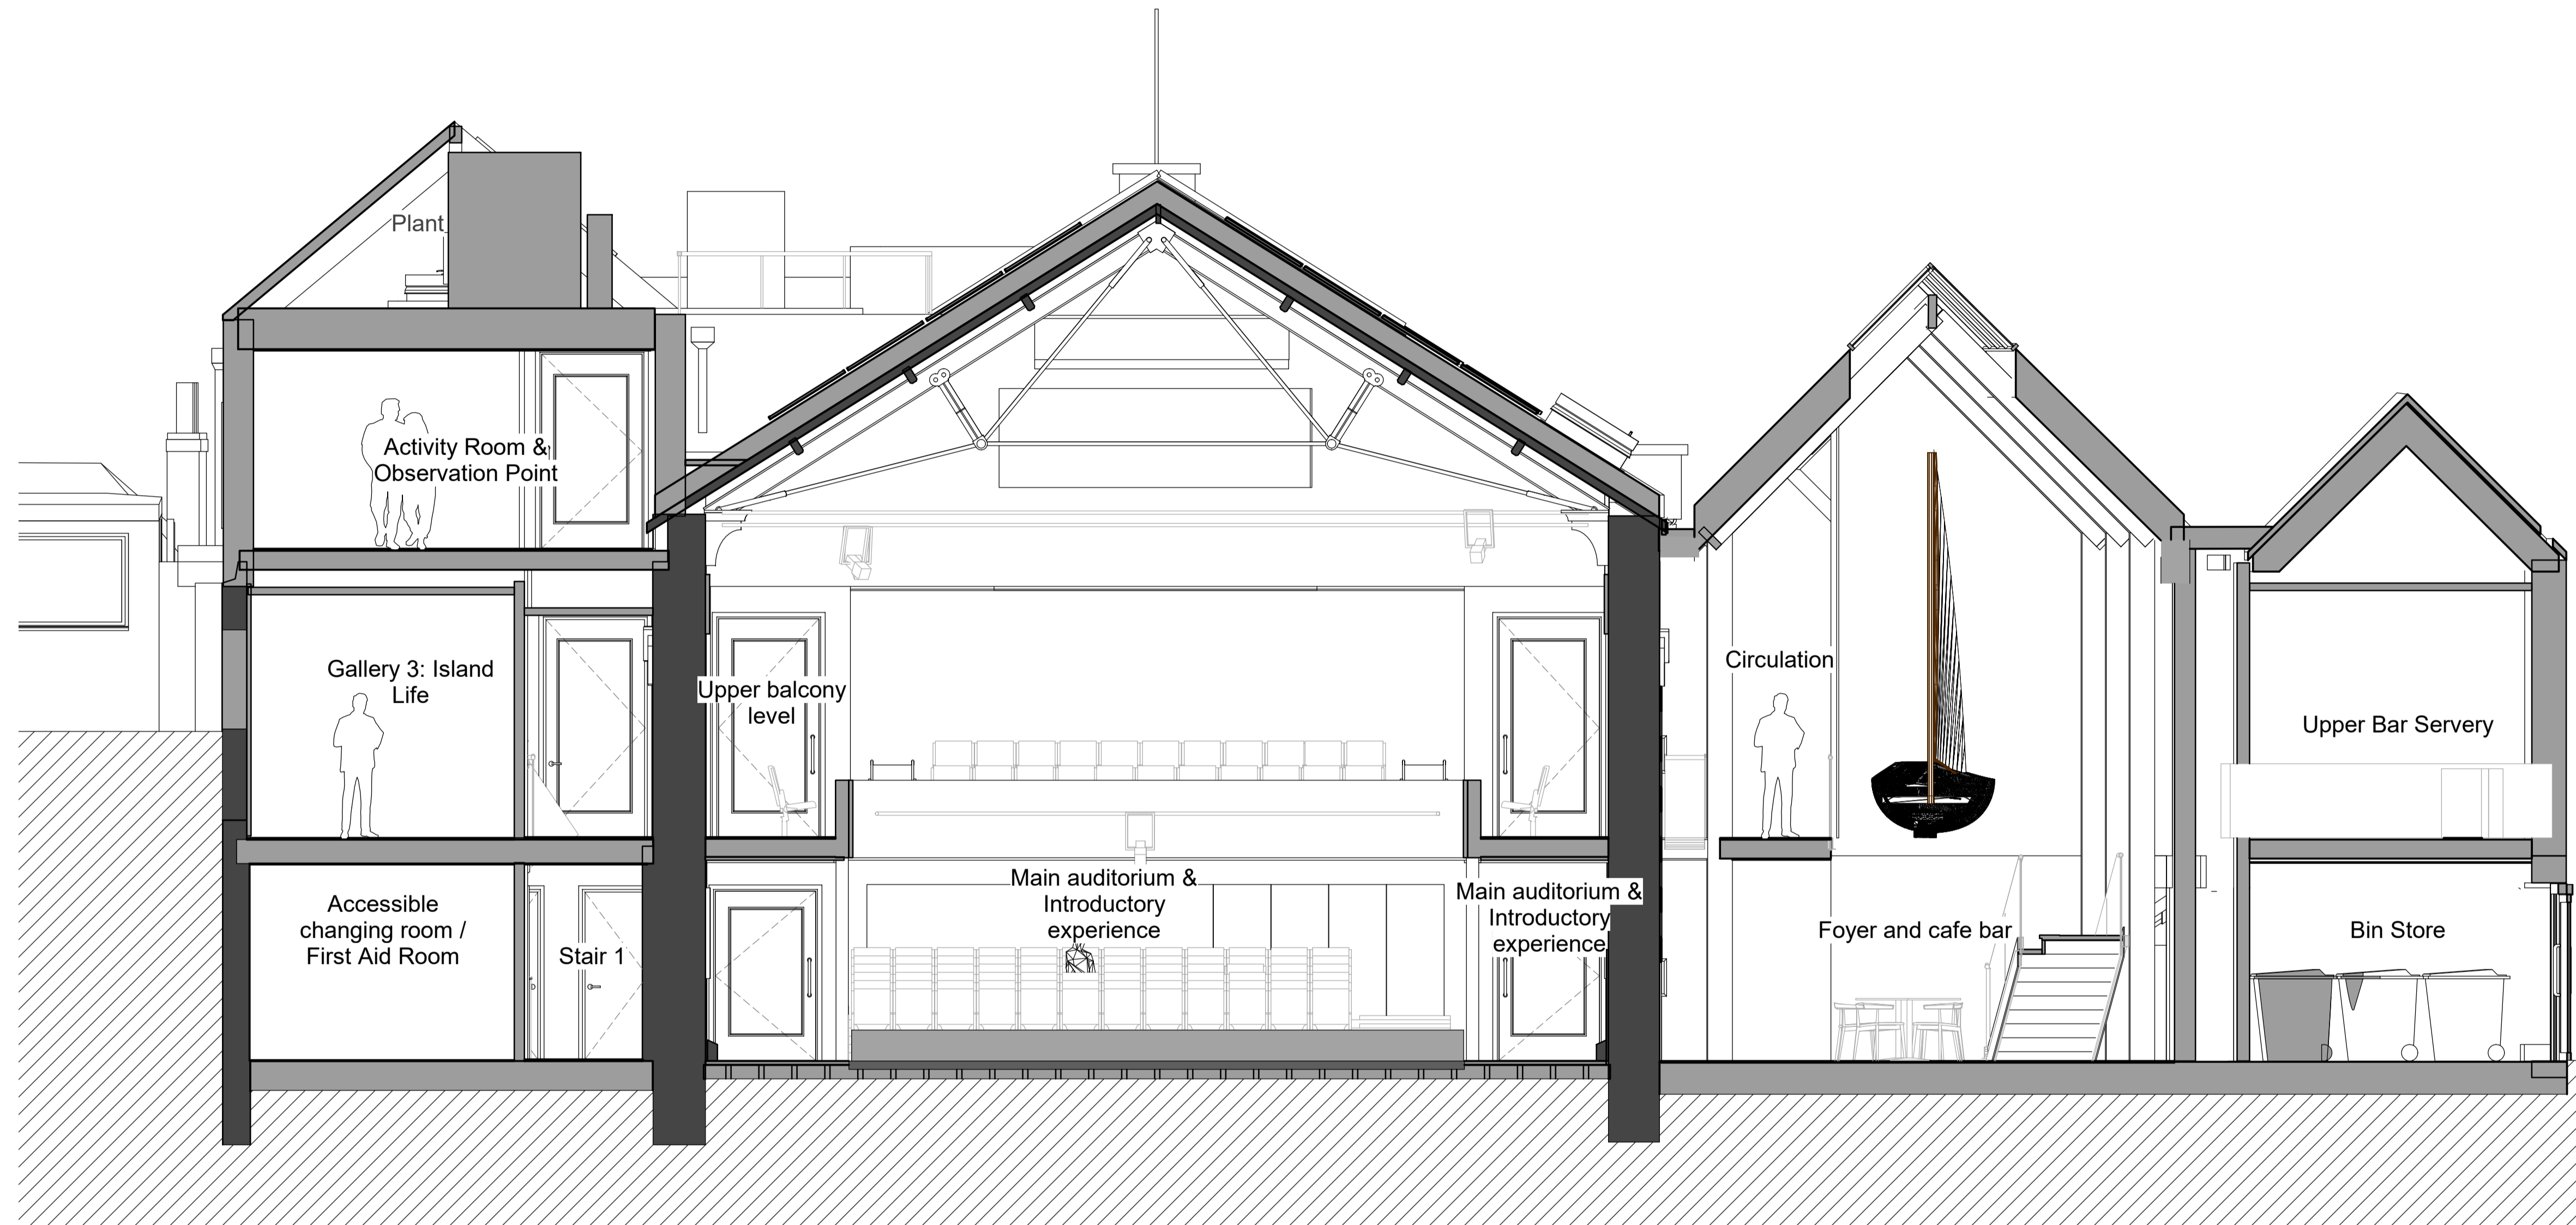

1 Section G-G
1 : 50

REV	DATE	DESCRIPTION
P2	21/09/23	Updated drawing issue for planning consent
P1	07/07/23	Drawings issued to planning authority

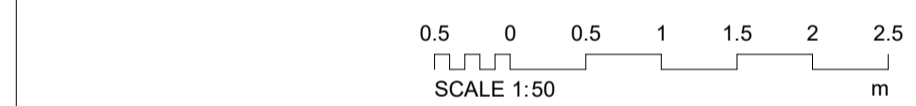

Funded by UK Government
 CORNWALL COUNCIL
 Made possible with Heritage Fund
 CIOSEP
 Council of the ISLES OF SCILLY
 LEVELLING UP
 Supporting public funding by ARTS COUNCIL ENGLAND
 GOOD GROWTH

CLIENT
 Council of the Isles of Scilly
PROJECT
 Isles of Scilly Cultural Centre and Museum
 241601

TITLE
 Planning - Section G-G - Proposed

SIZE	SCALE	LAST REVISED	DRAWN	CHECKED
A1L	1 : 50		GC	NP
REV	SUITABILITY/REASON FOR ISSUE			
P2	PLANNING			
DRAWING NUMBER				
IOS-PUR-01-XX-DR-A-0226				