


1 North East Axonometric

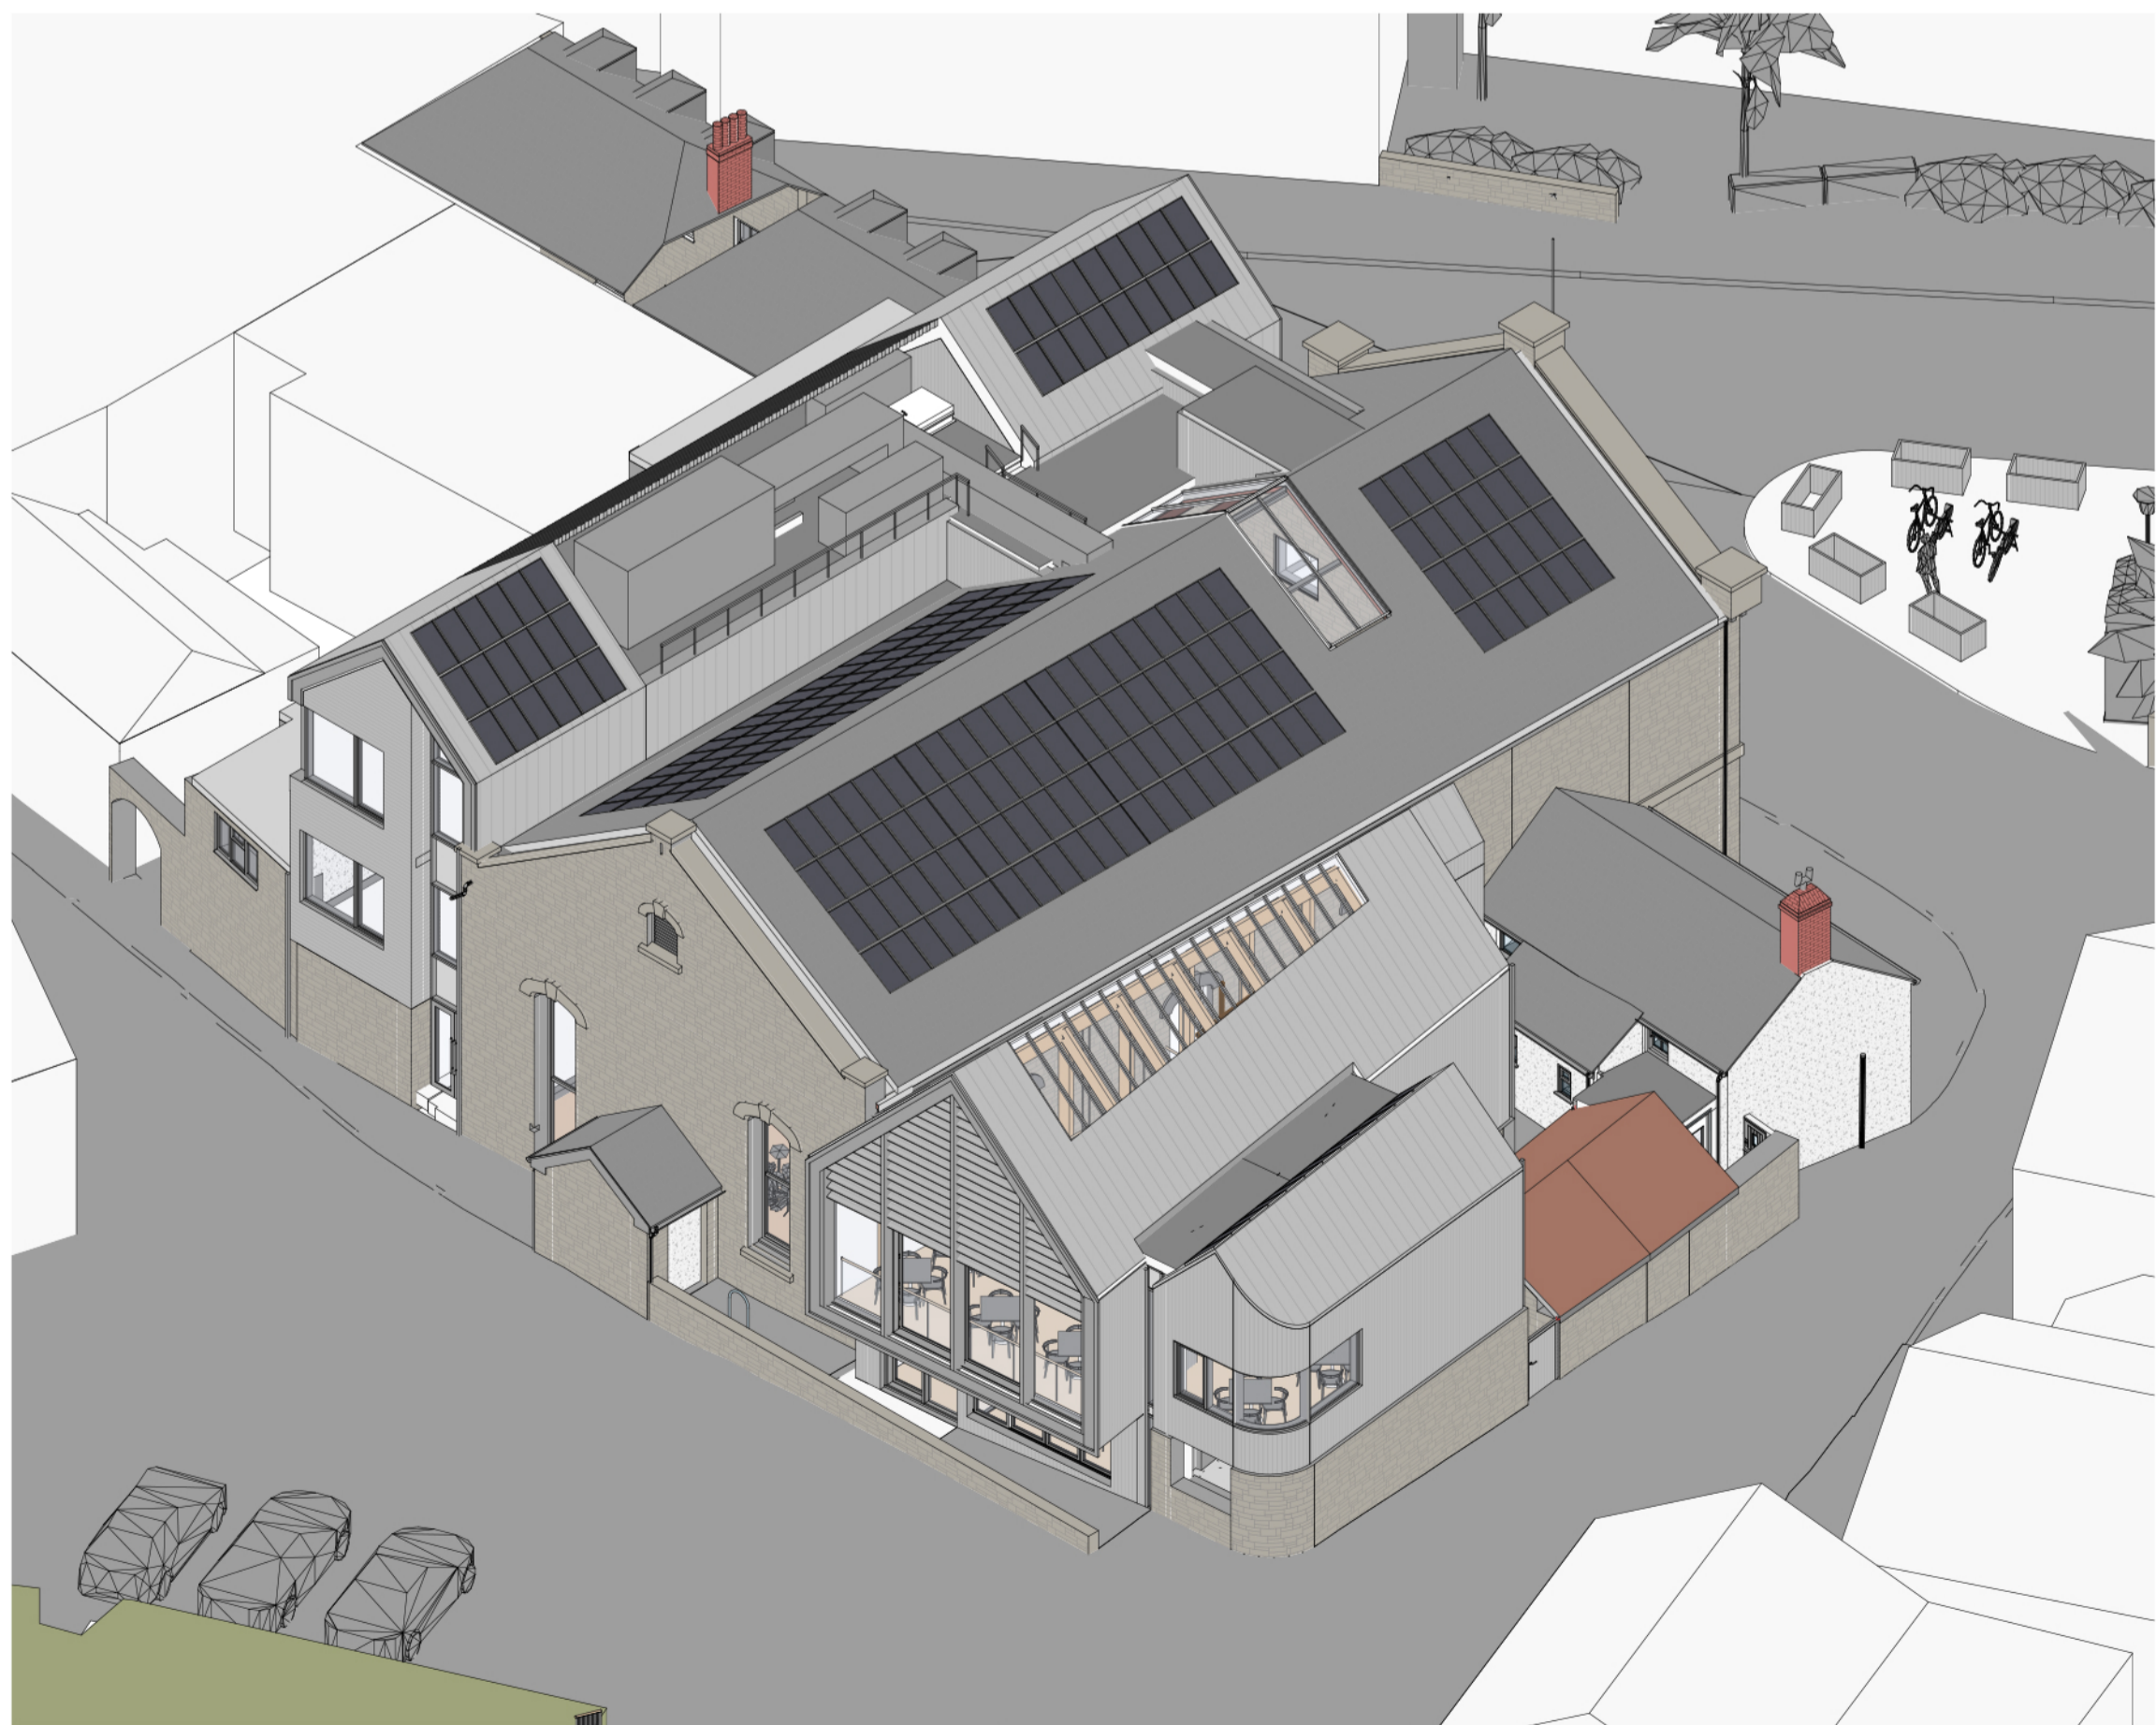

2 South East Axonometric



3 South West Axonometric




4 North West Axonometric

**Notes:**  
 Drawings are based on survey data and may not accurately represent what is physically present.  
 Do not scale from this drawing. All dimensions are to be verified on site before proceeding with the work.  
 All dimensions are in millimeters unless noted otherwise.  
 Purcell shall be notified in writing of any discrepancies.

**RECEIVED**  
 By Liv Rickman at 12:40 pm, Jul 11, 2023

PI 07/07/23 Drawings issued to planning authority  
 REV DATE DESCRIPTION

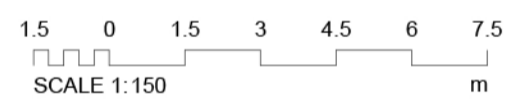

CLIENT  
**Council of the Isles of Scilly**

PROJECT  
**Isles of Scilly Cultural Centre and Museum**  
 241601



TITLE  
**External Axonometric Drawings**

SIZE	SCALE	LAST REVISED	DRAWN	CHECKED
ALL			GC	NP

REV PI SUITABILITY/REASON FOR ISSUE **PLANNING**

DRAWING NUMBER  
**IOS-PUR-01-ZZ-DR-A-0242**