



1 Existing- Sunlight Analysis - Summer 8a.m  
1 : 250

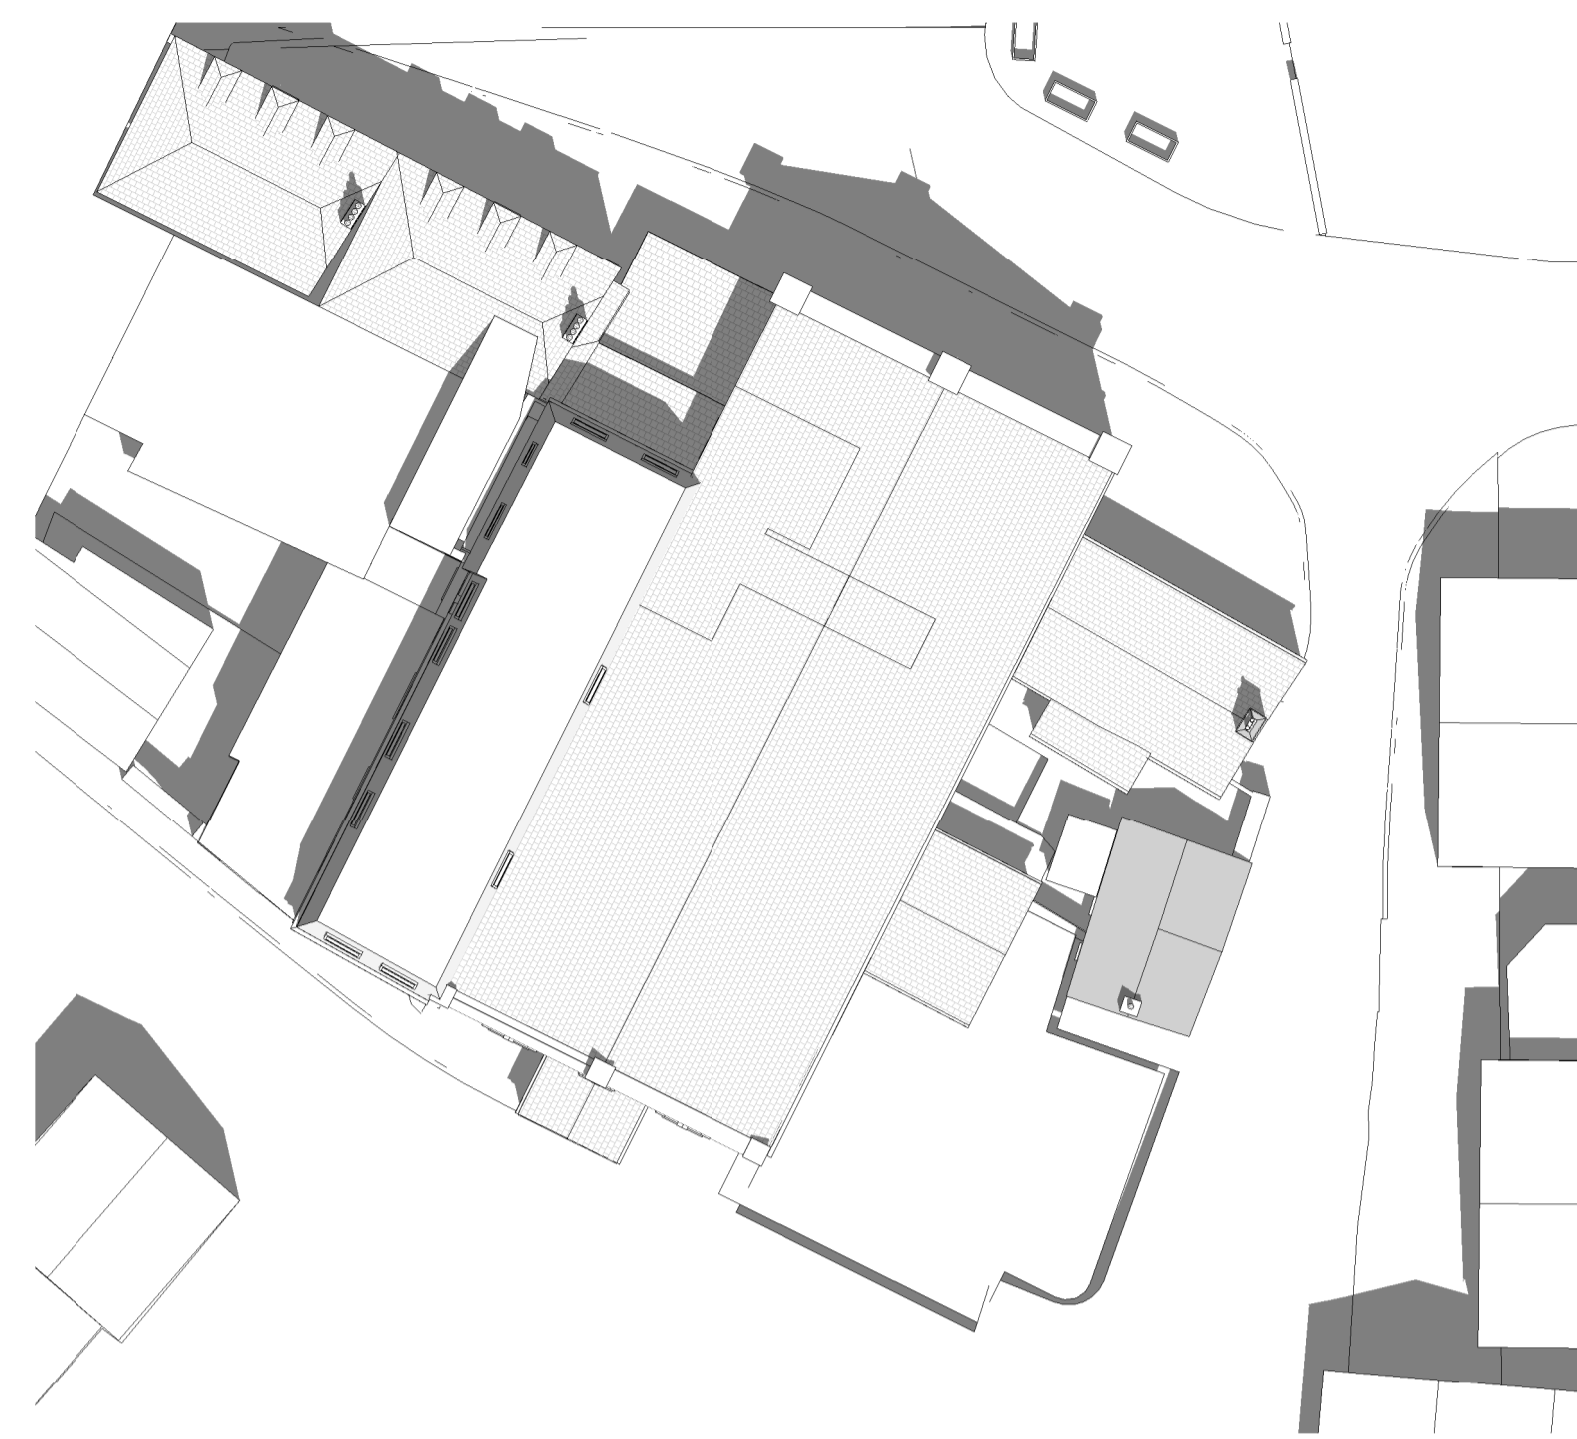


2 Existing- Sunlight Analysis - Summer 10a.m  
1 : 250




3 Existing- Sunlight Analysis - Summer 12pm  
1 : 250

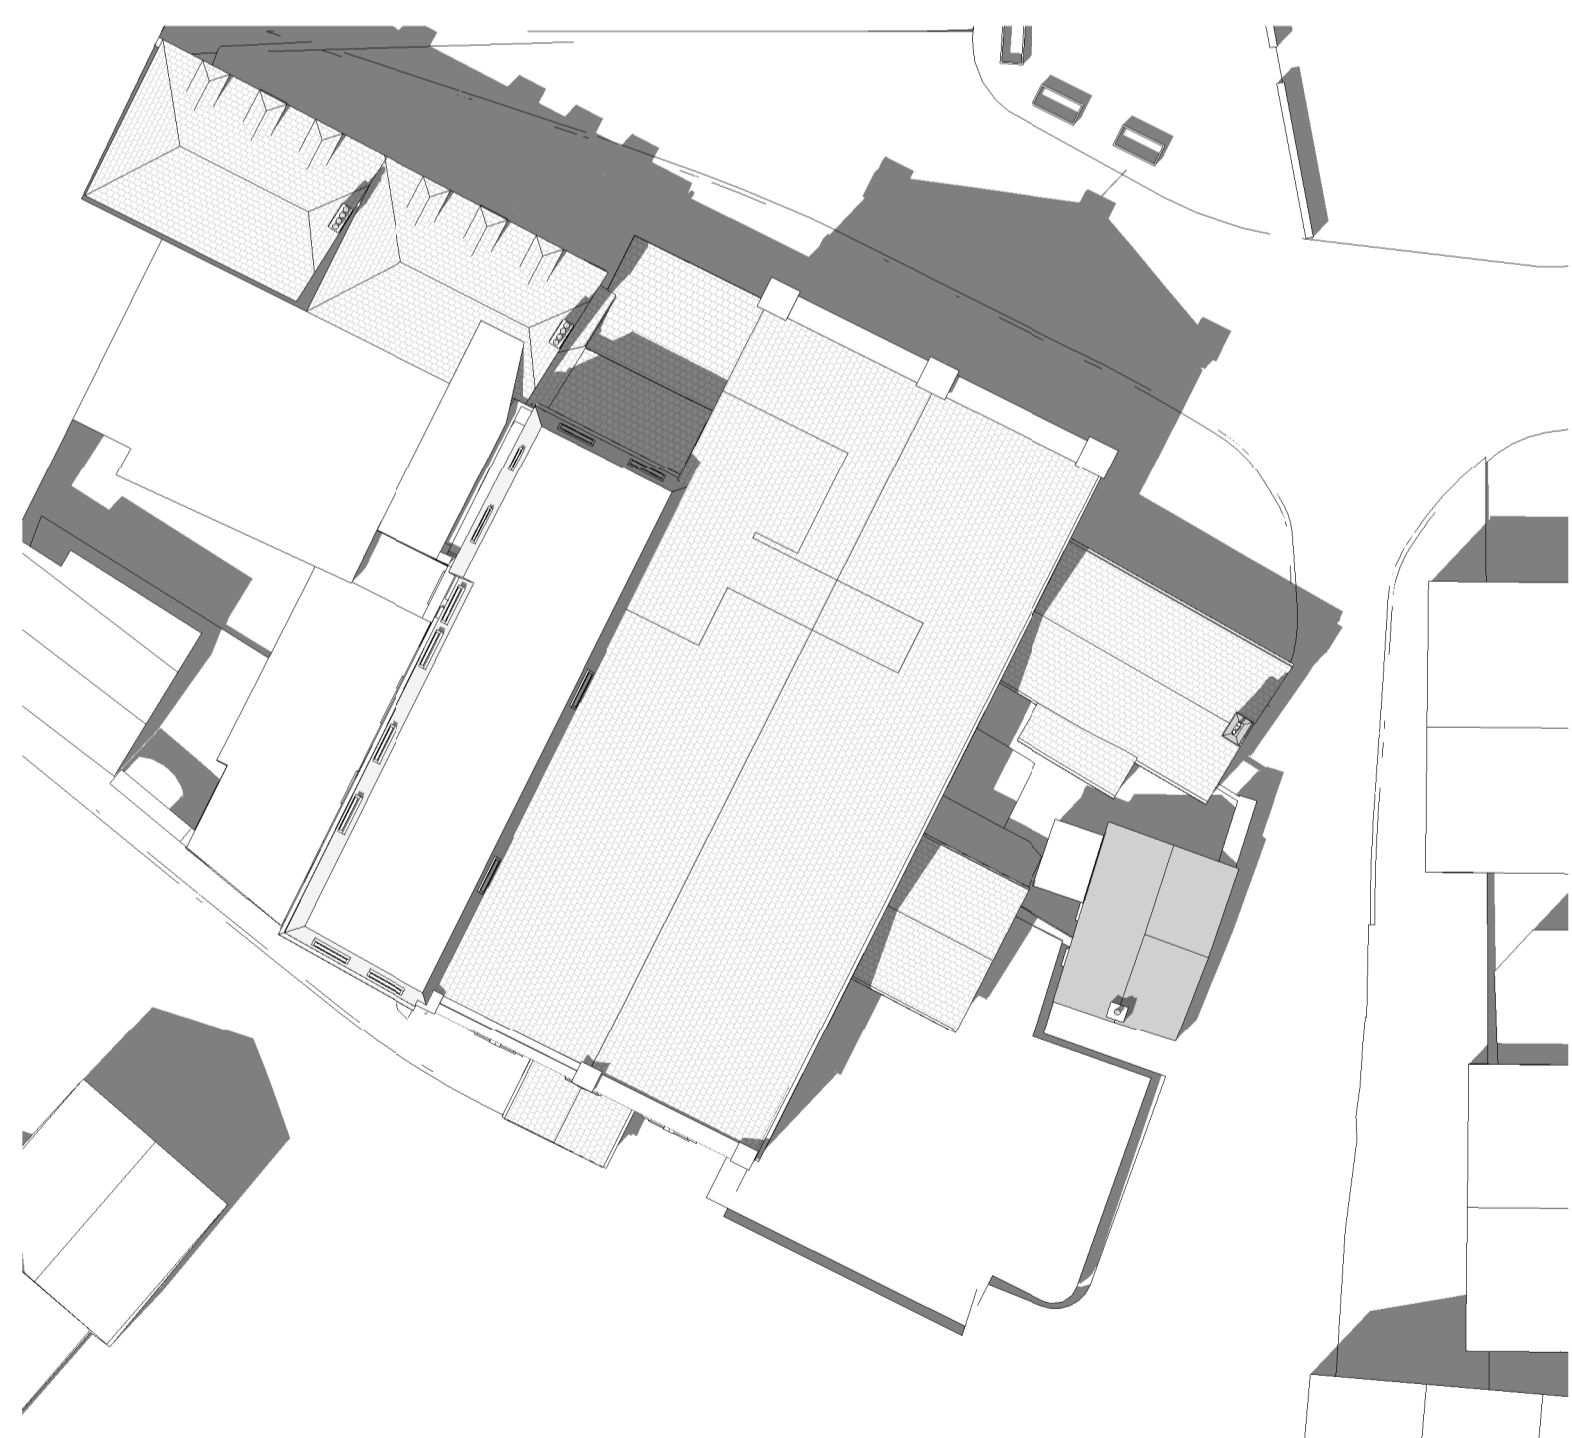

4 Existing- Sunlight Analysis - Summer 2pm  
1 : 250

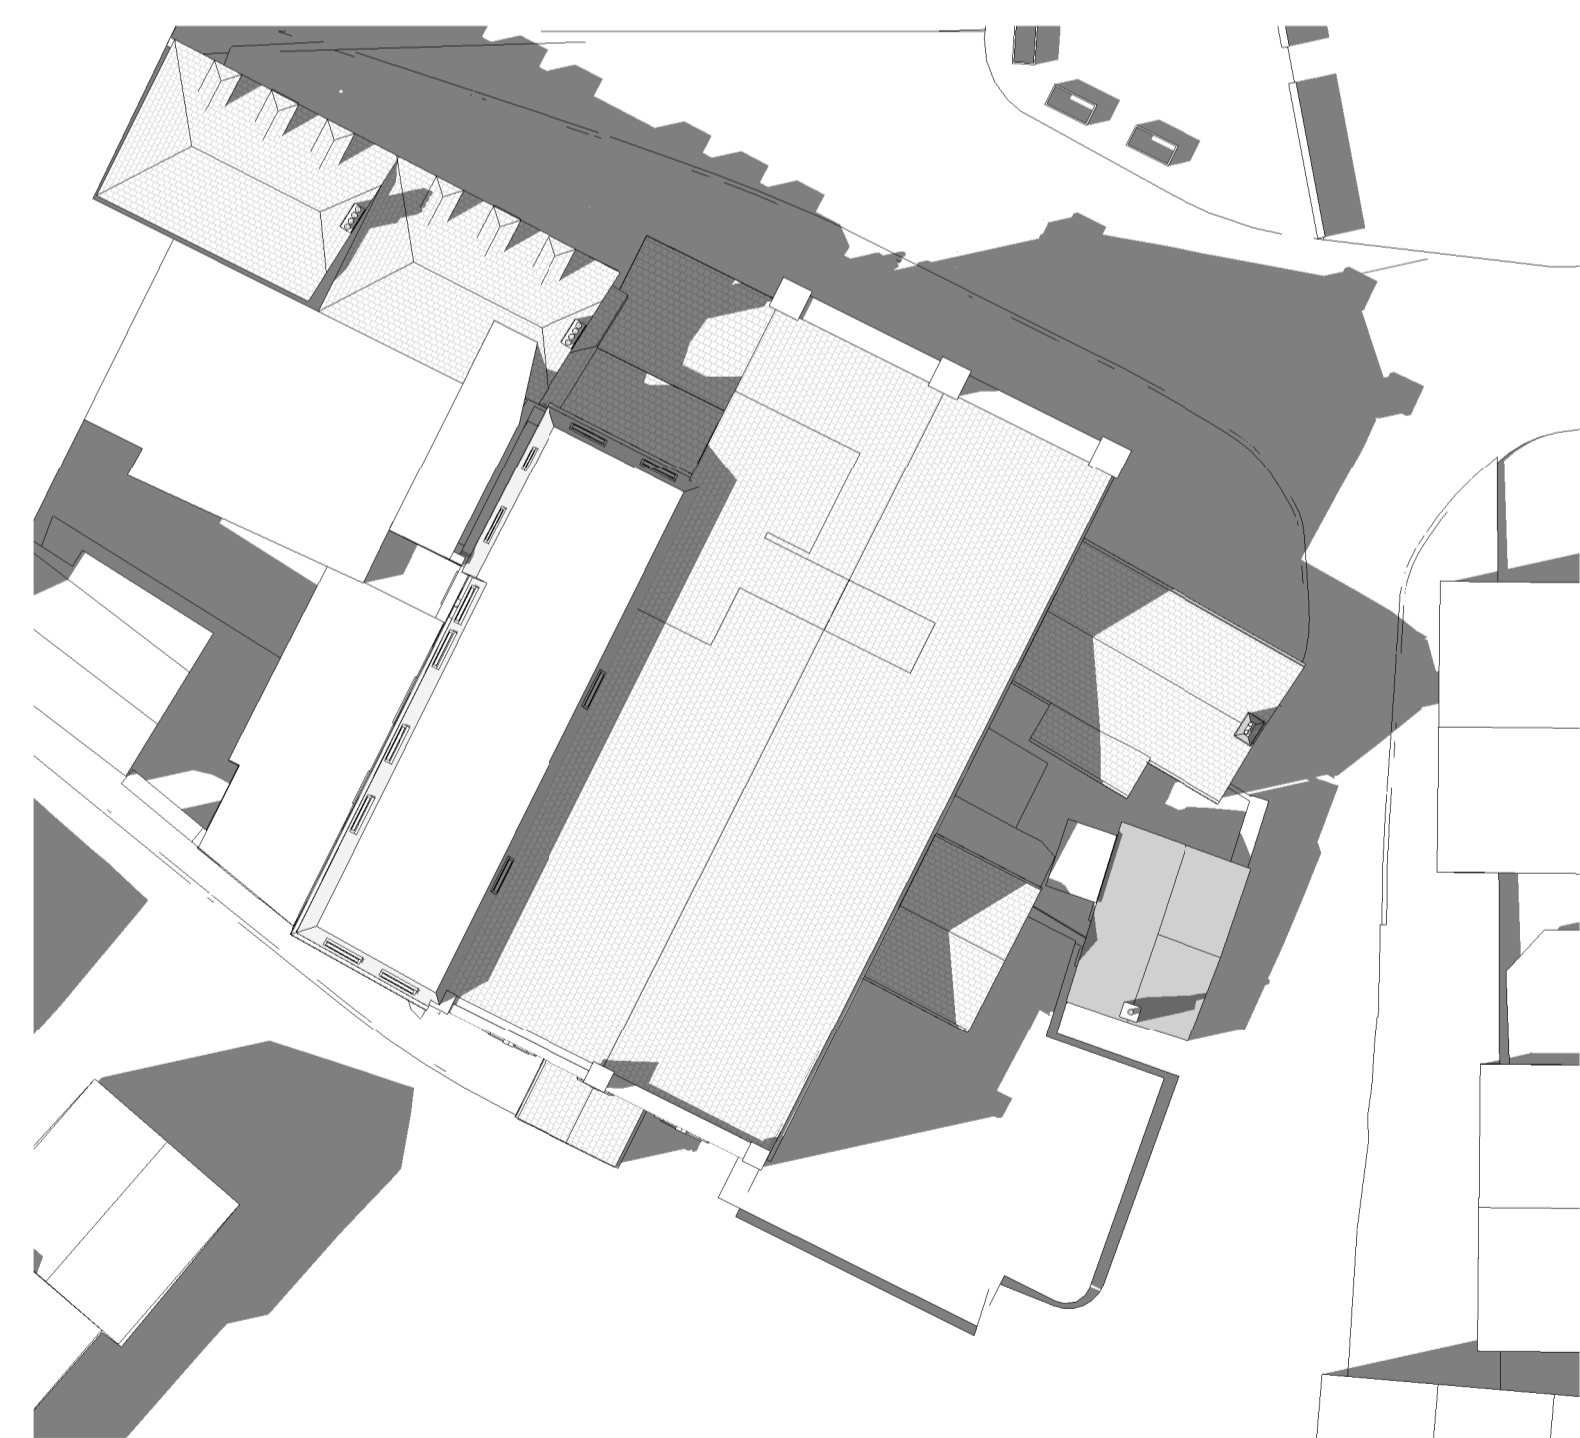

5 Existing- Sunlight Analysis - Summer 4pm  
1 : 250

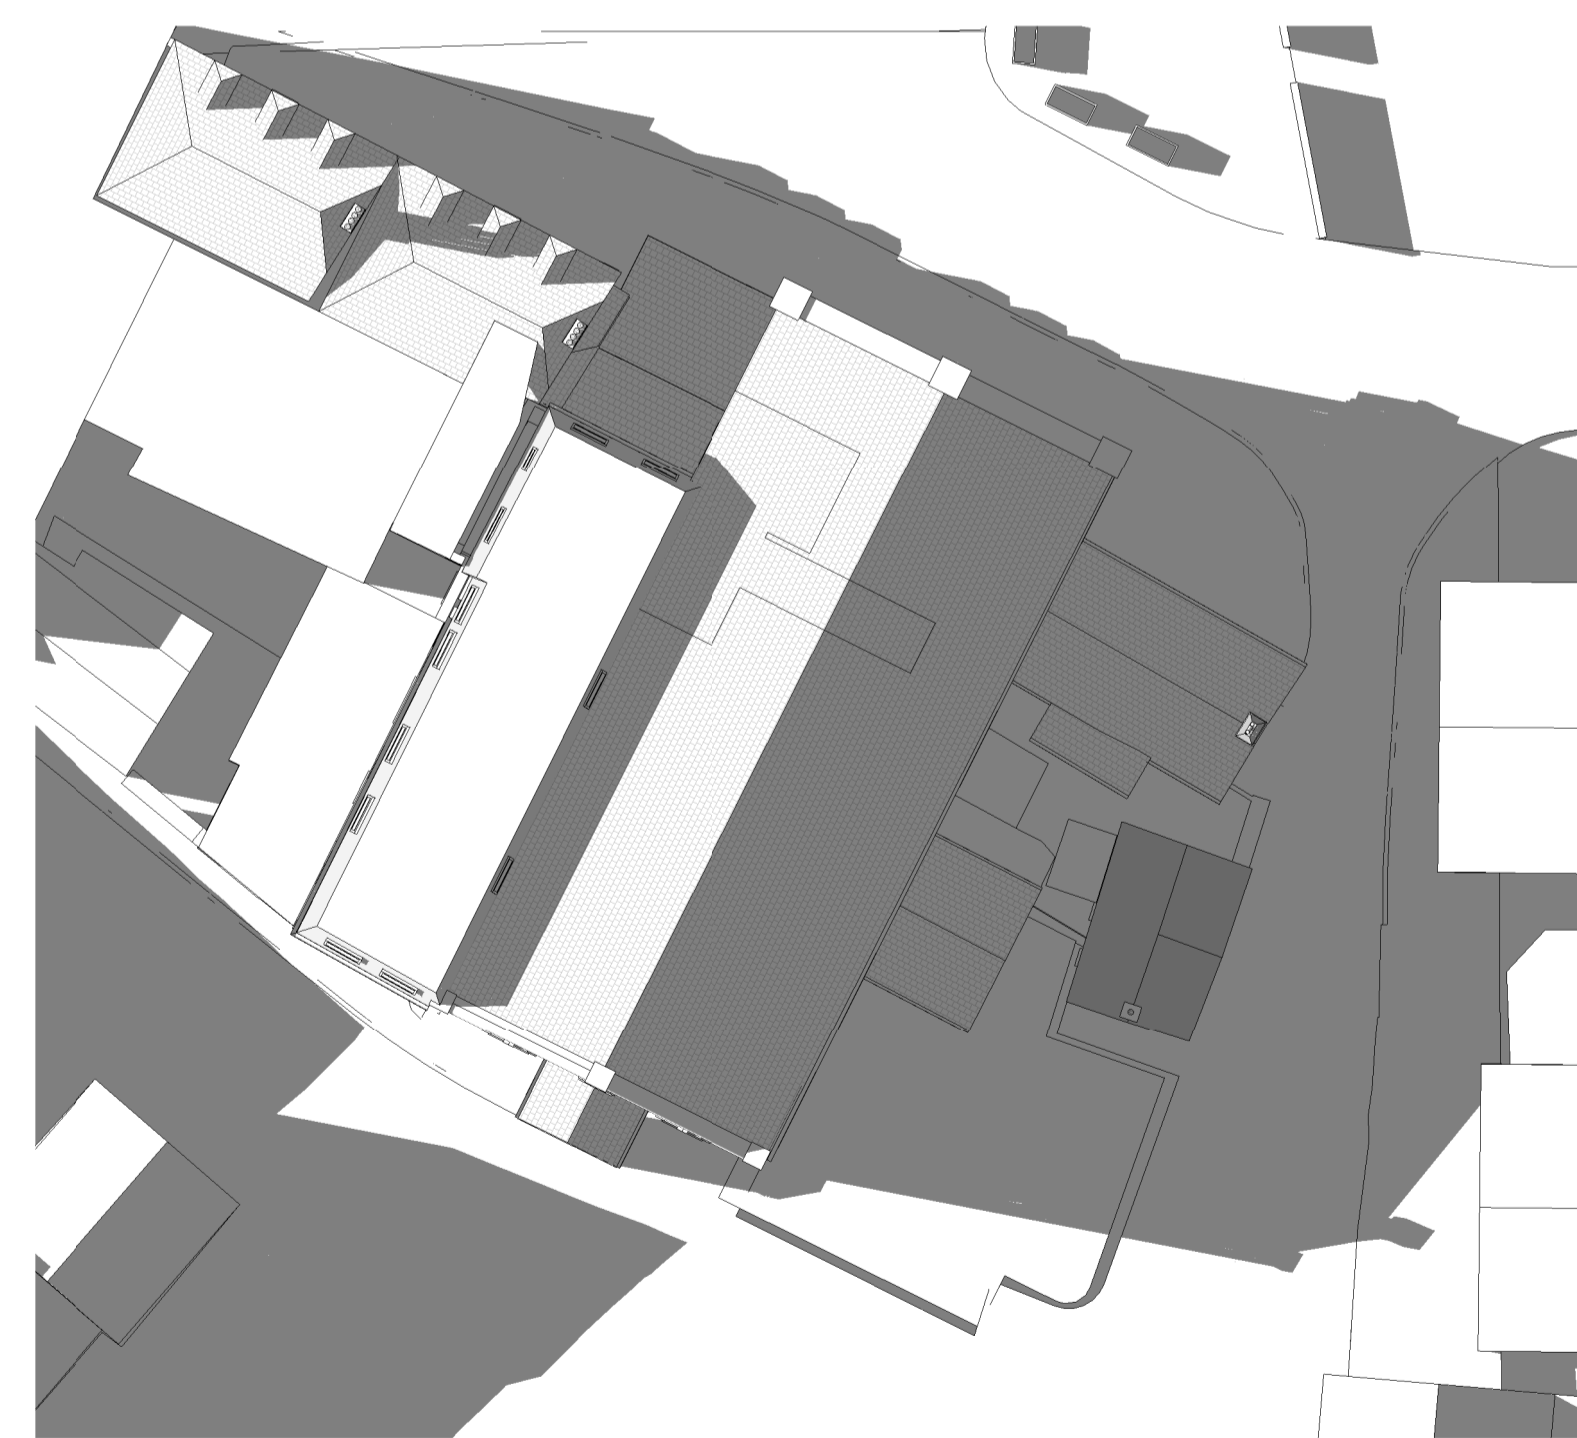


6 Existing- Sunlight Analysis - Summer 6pm  
1 : 250

**Notes:**  
 Drawings are based on survey data and may not accurately represent what is physically present.  
 Do not scale from this drawing. All dimensions are to be verified on site before proceeding with the work.  
 All dimensions are in millimeters unless noted otherwise.  
 Purcell shall be notified in writing of any discrepancies.


**RECEIVED**  
 By Liv Rickman at 11:35 am, Jul 11, 2023

PI	07/07/23	Drawings issued to planning authority
REV	DATE	DESCRIPTION

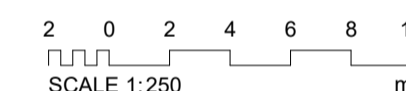

CLIENT  
**Council of the Isles of Scilly**

PROJECT  
**Isles of Scilly Cultural Centre and Museum**  
 241601

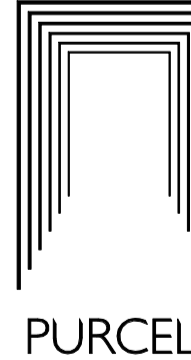

TITLE  
**Sunlight Analysis Summer - Existing**

SIZE	SCALE	LAST REVISED	DRAWN	CHECKED
A1L	1 : 250		GC	NP

REV  
**PI PLANNING**

DRAWING NUMBER  
**IOS-PUR-01-RF-DR-A-025 I**

Solar Analysis undertaken on 13th June