




1 Proposed- Sunlight Analysis - Summer 8a.m
1 : 250

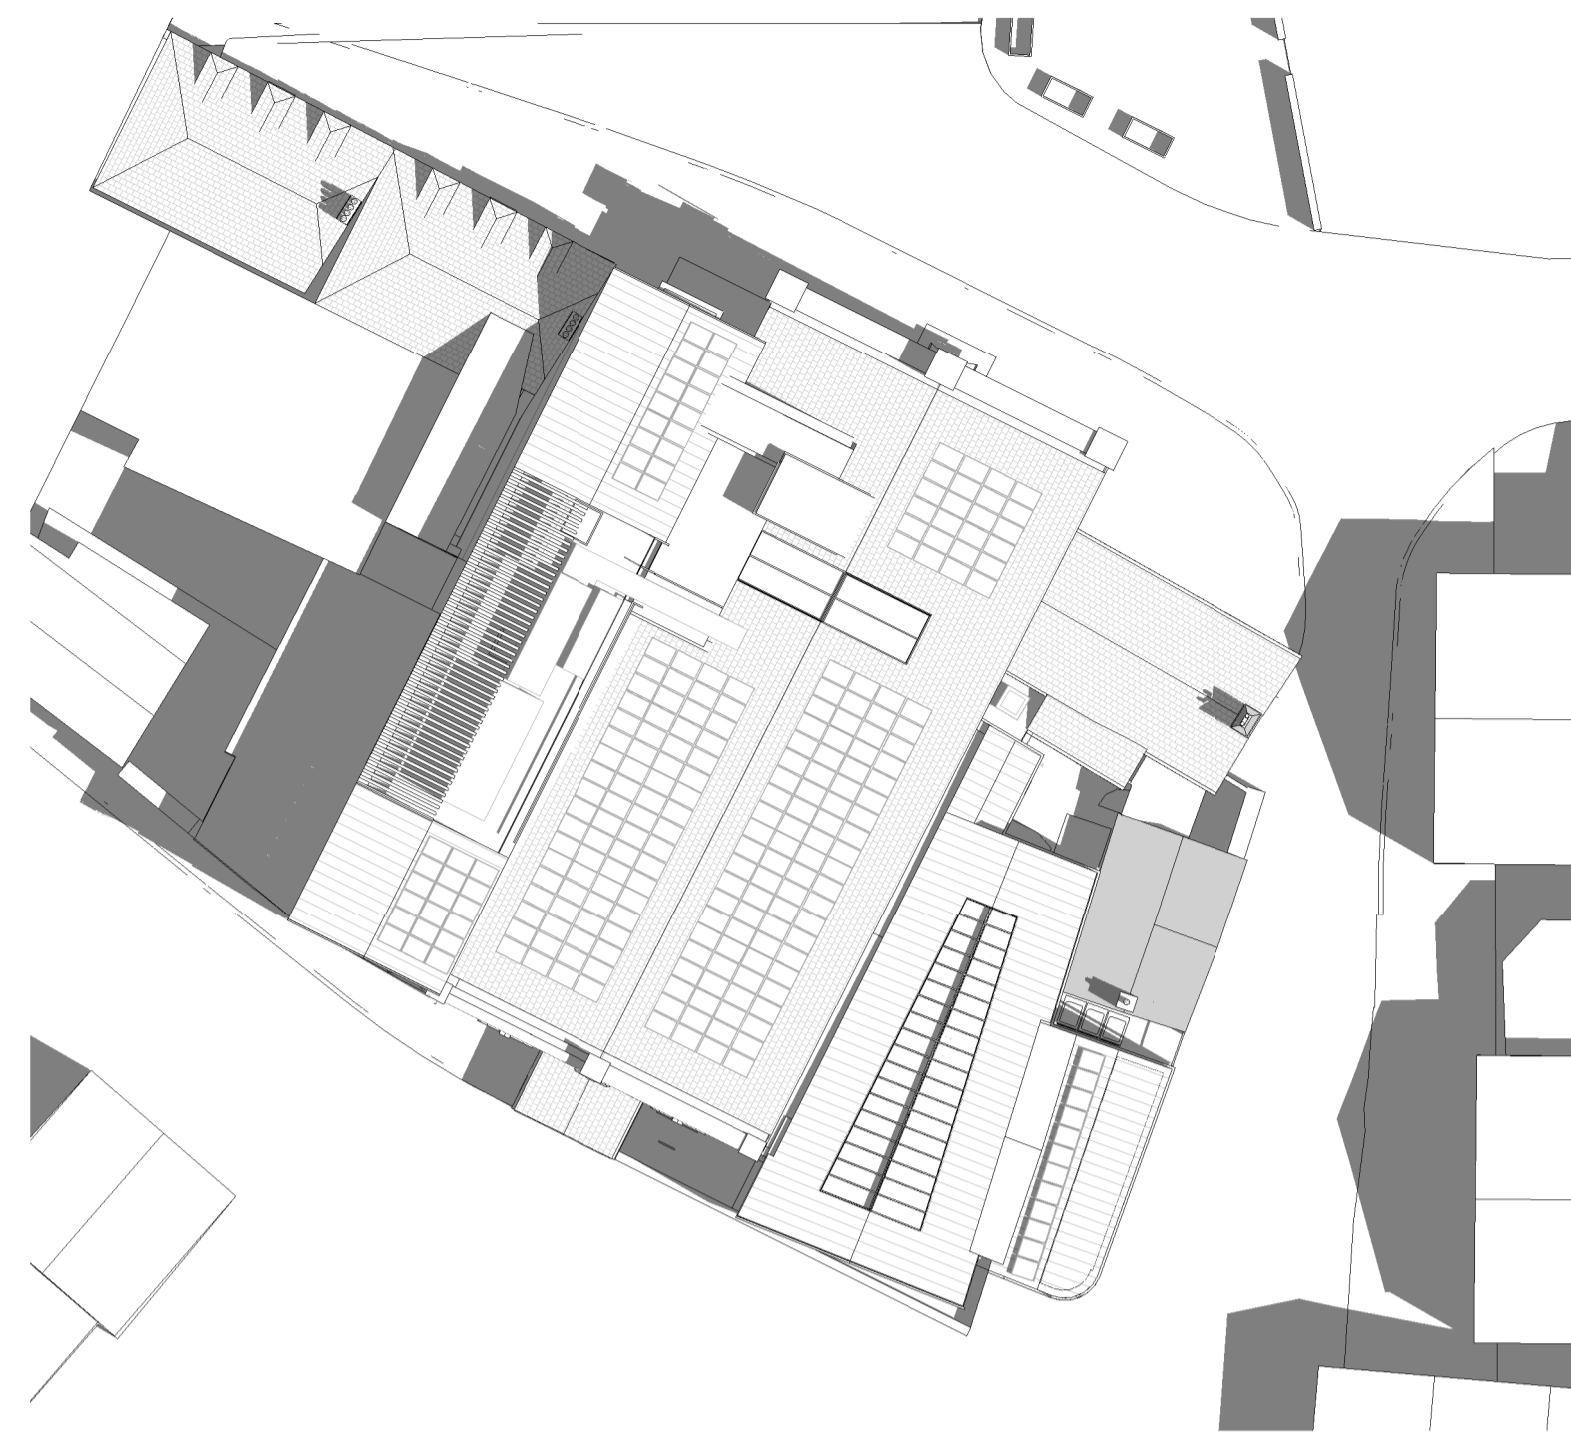


2 Proposed- Sunlight Analysis - Summer 10a.m
1 : 250

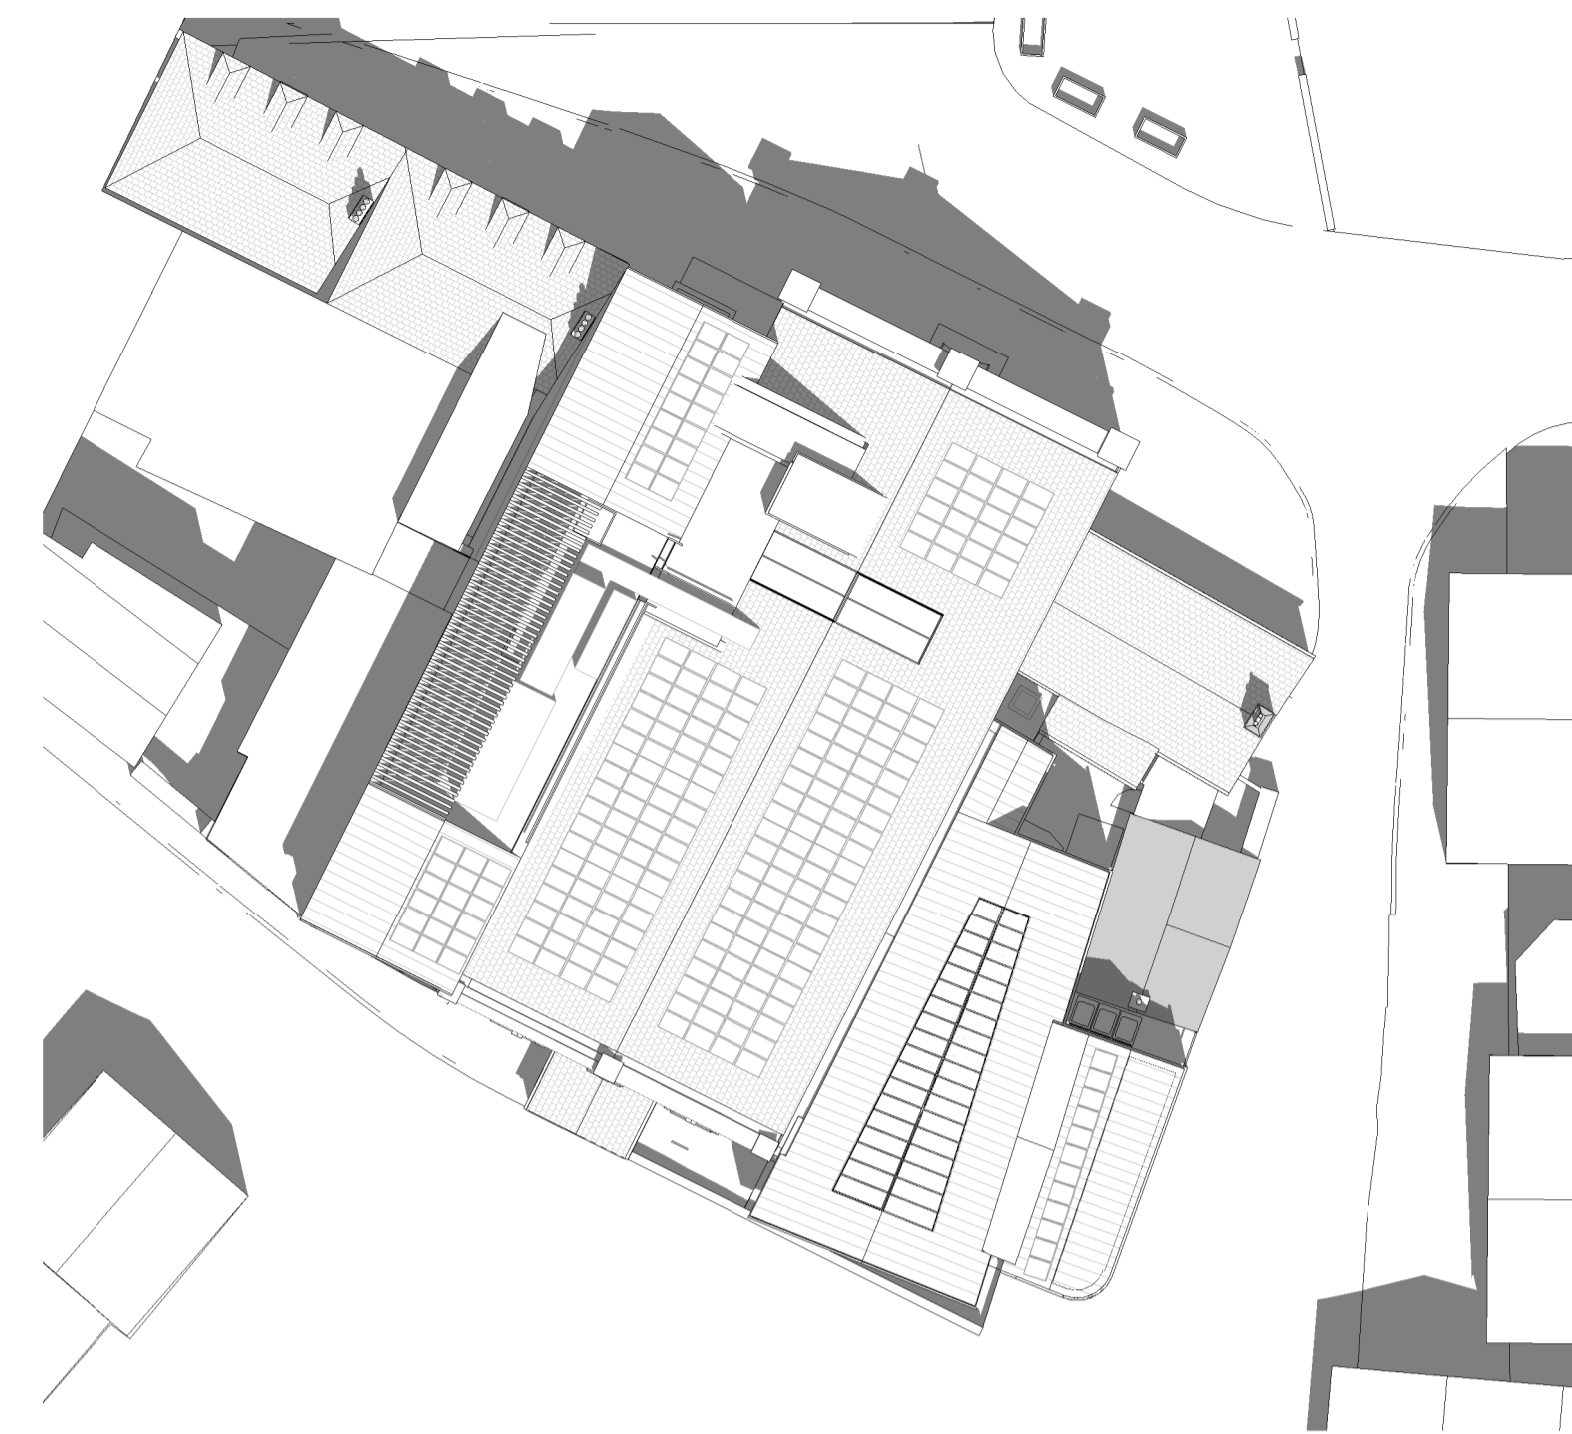


3 Proposed- Sunlight Analysis - Summer 12pm
1 : 250

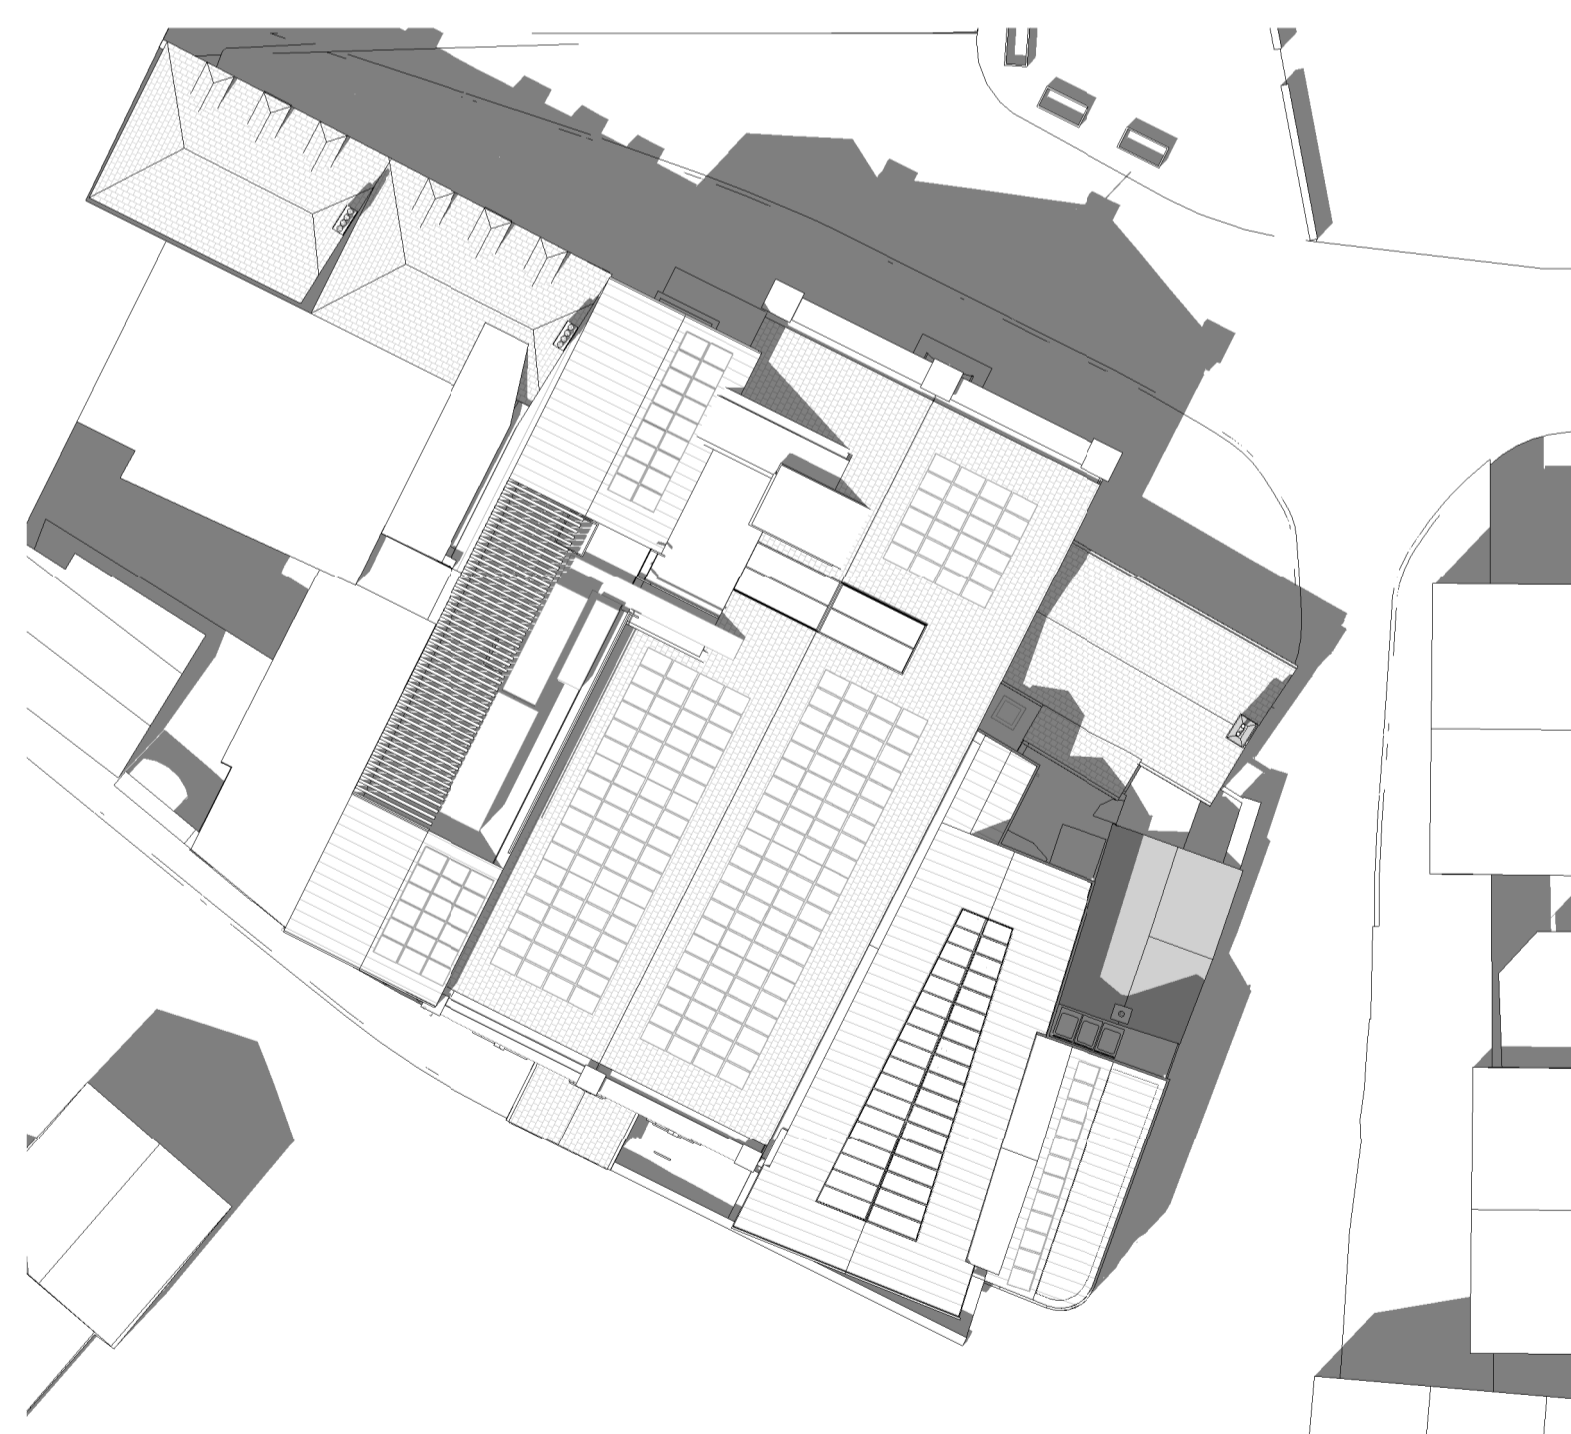

4 Proposed- Sunlight Analysis - Summer 2pm
1 : 250

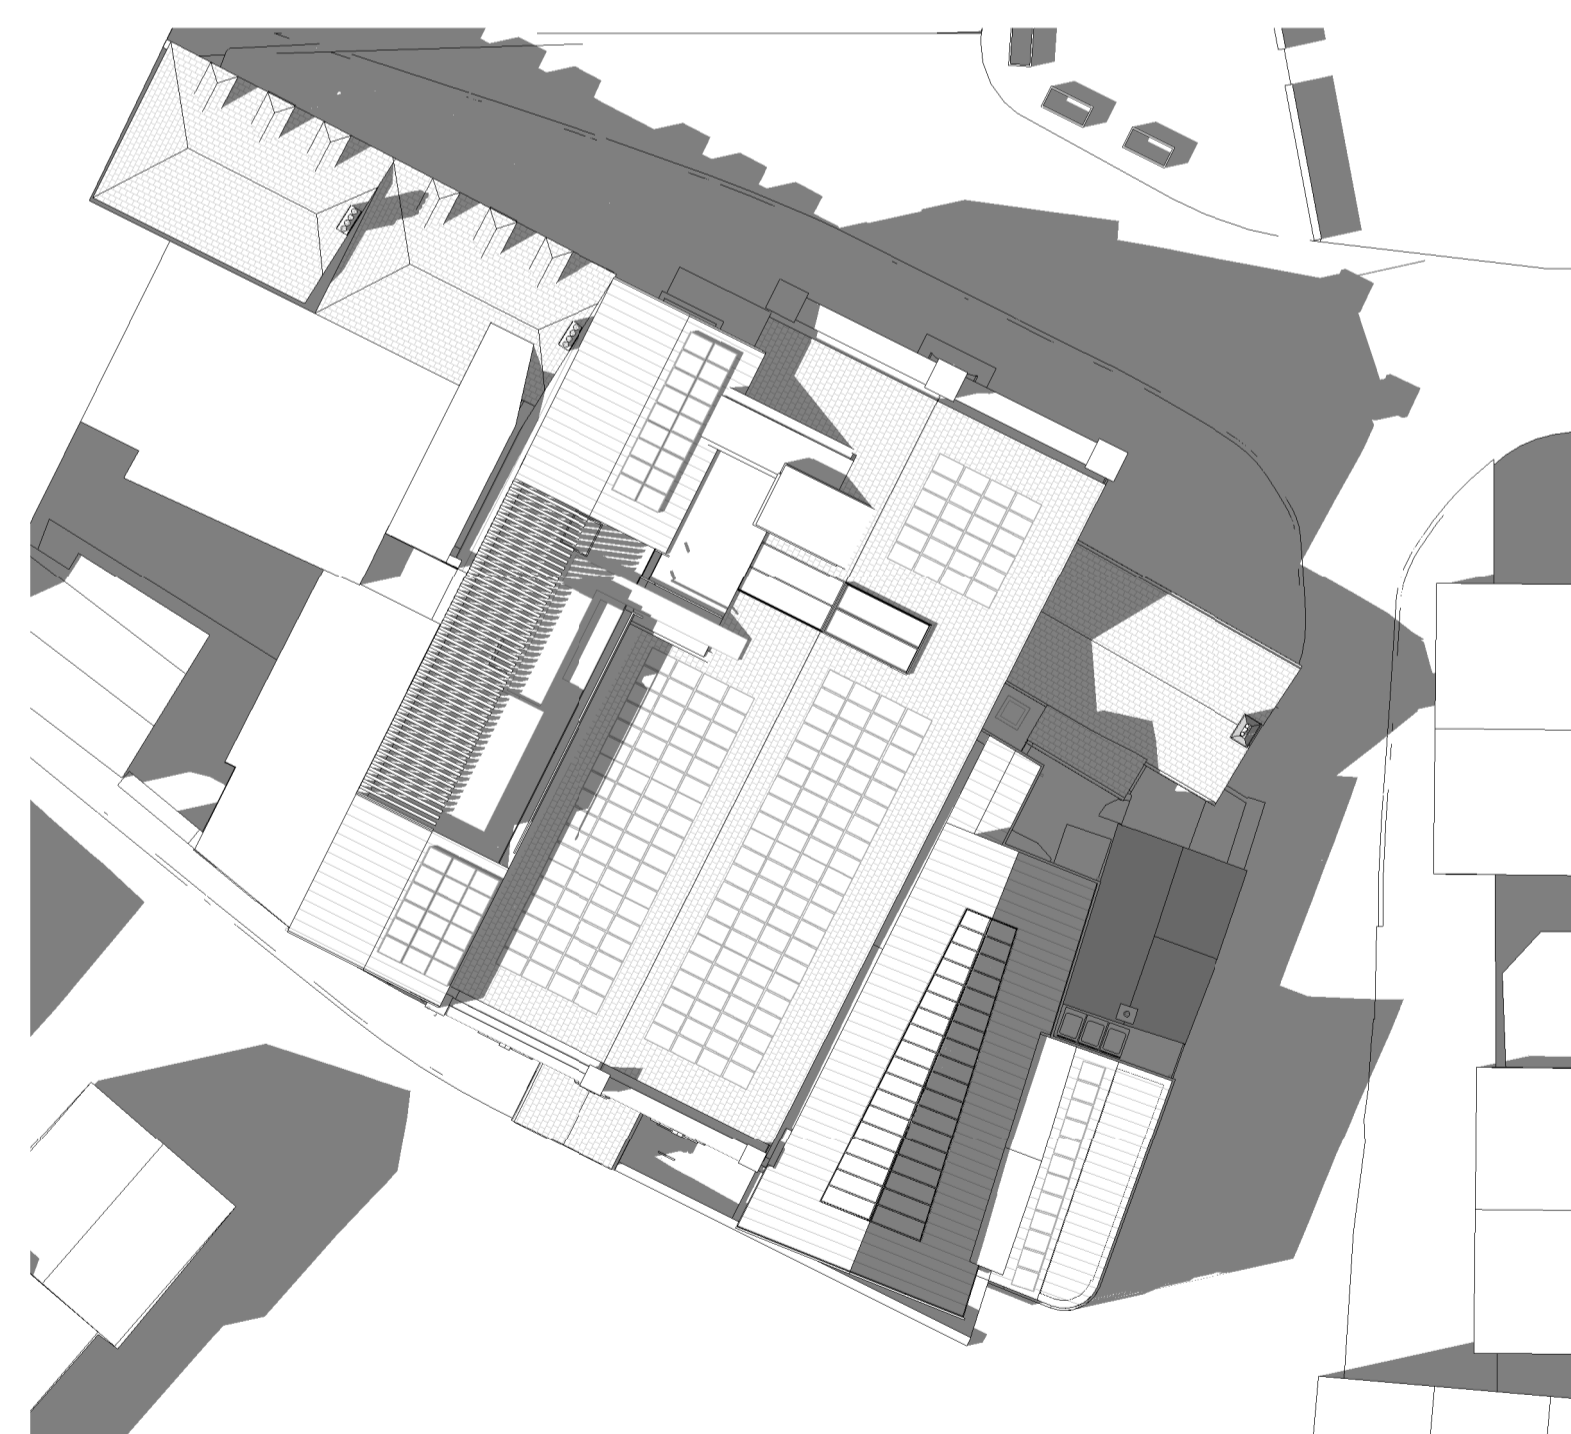

5 Proposed- Sunlight Analysis - Summer 4pm
1 : 250

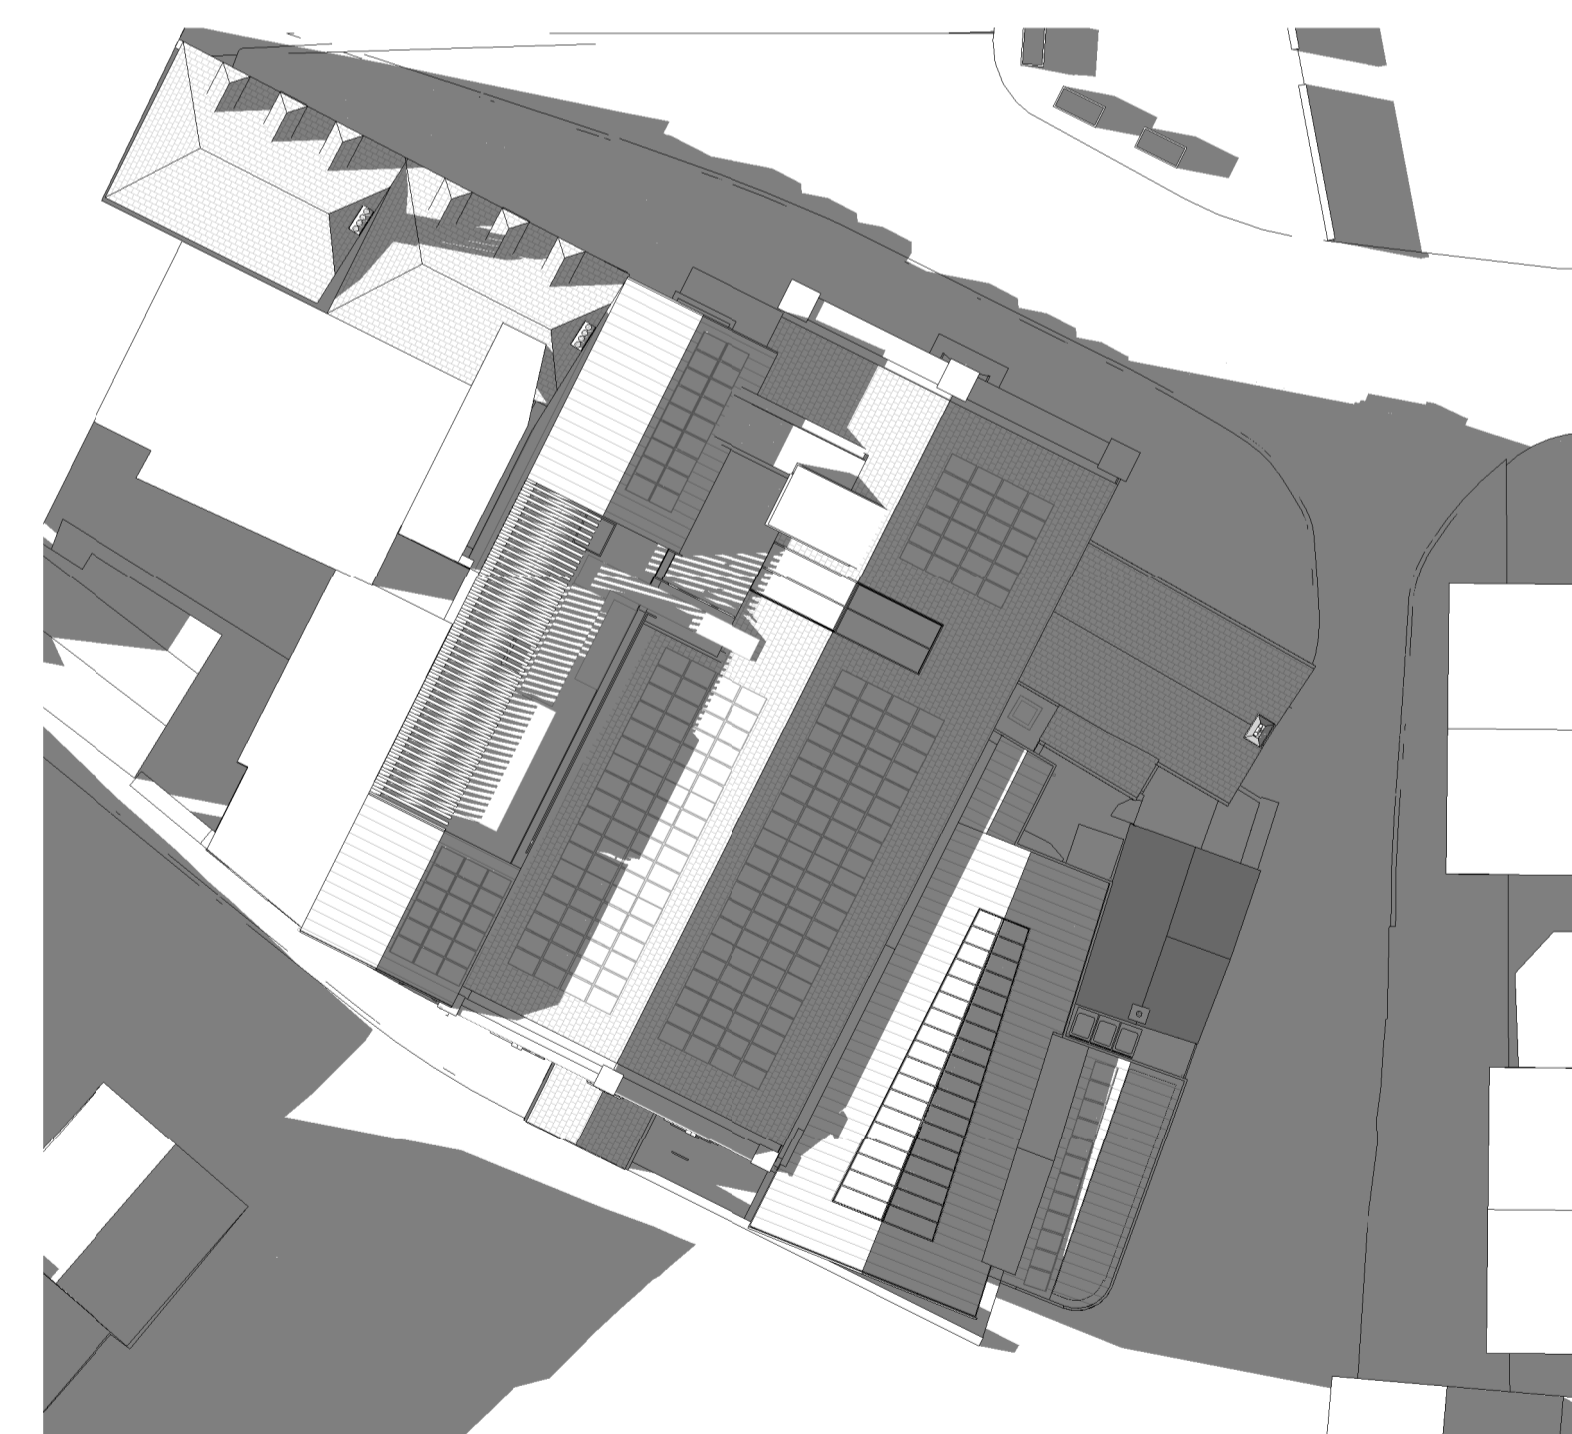


6 Proposed- Sunlight Analysis - Summer 6pm
1 : 250

Notes:
 Drawings are based on survey data and may not accurately represent what is physically present.
 Do not scale from this drawing. All dimensions are to be verified on site before proceeding with the work.
 All dimensions are in millimeters unless noted otherwise.
 Purcell shall be notified in writing of any discrepancies.

RECEIVED
 By Liv Rickman at 11:37 am, Jul 11, 2023

PI	07/07/23	Drawings issued to planning authority
REV	DATE	DESCRIPTION

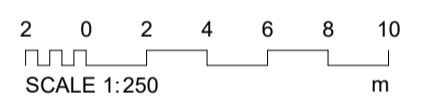

CLIENT
Council of the Isles of Scilly

PROJECT
Isles of Scilly Cultural Centre and Museum
 241601



TITLE
Sunlight Analysis Summer - Proposed

SIZE	SCALE	LAST REVISED	DRAWN	CHECKED
A1L	1 : 250		GC	NP

REV
PI SUITABILITY/REASON FOR ISSUE
PLANNING

DRAWING NUMBER
IOS-PUR-01-RF-DR-A-0252

Solar Analysis undertaken on 13th June