



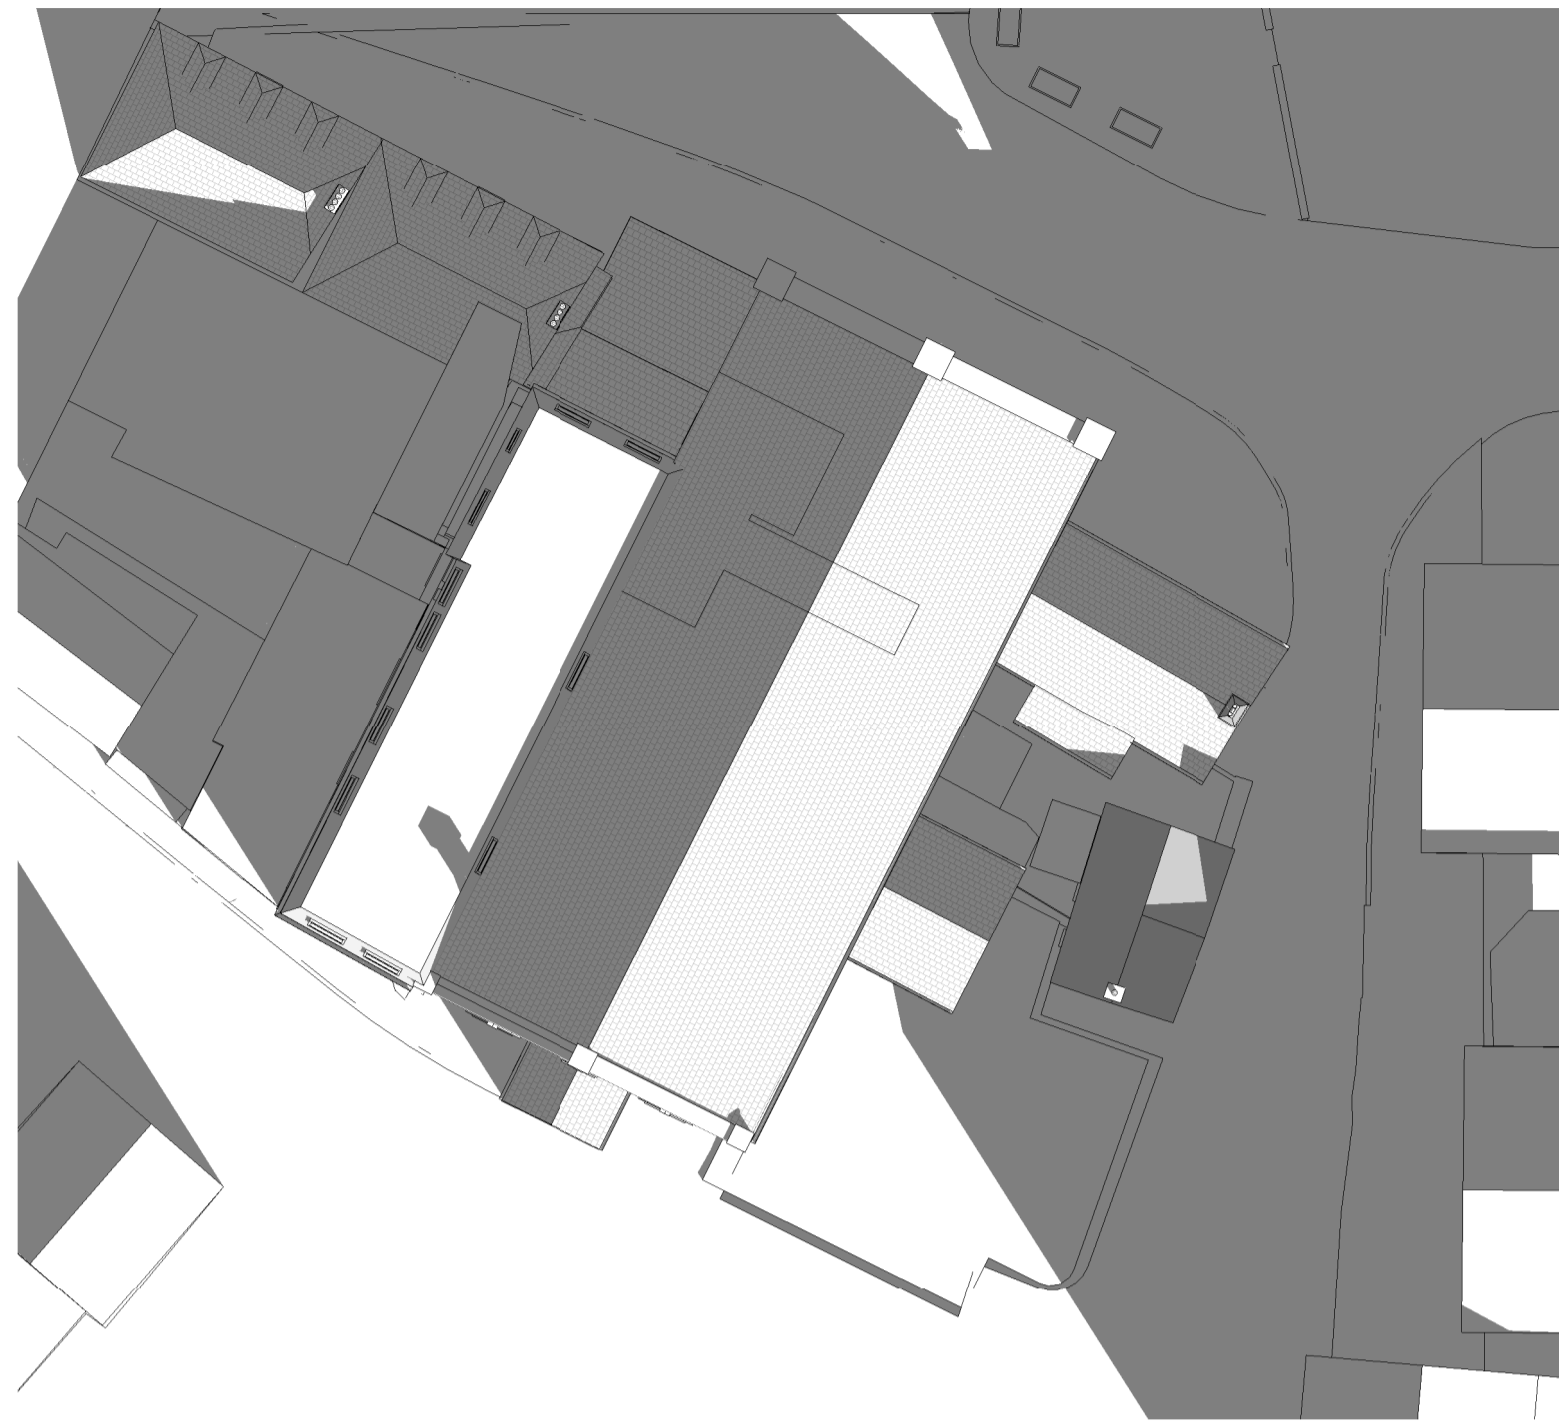

1 Existing- Sunlight Analysis - Winter 8a.m
1 : 250

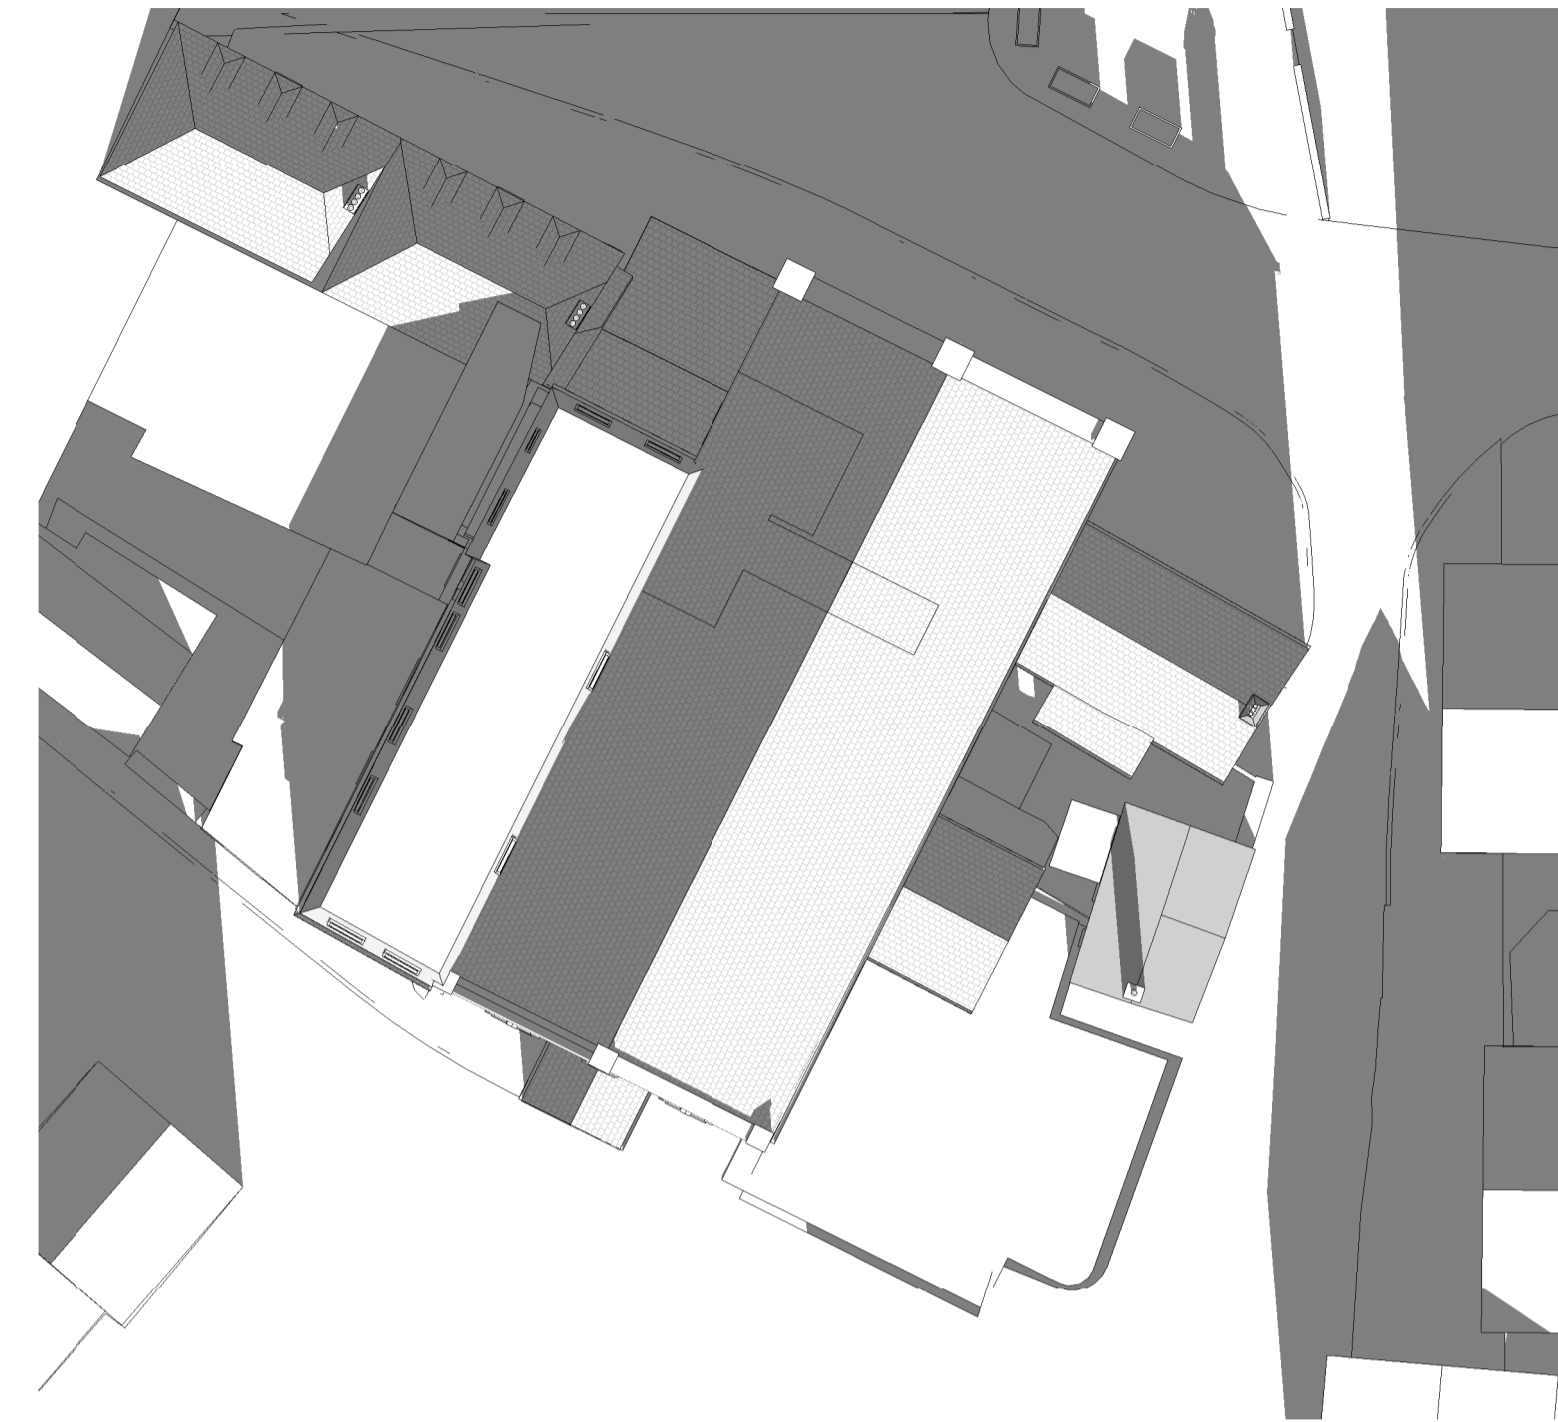


2 Existing- Sunlight Analysis - Winter 10a.m
1 : 250



3 Existing- Sunlight Analysis - Winter 12pm
1 : 250



4 Existing- Sunlight Analysis - Winter 2pm
1 : 250

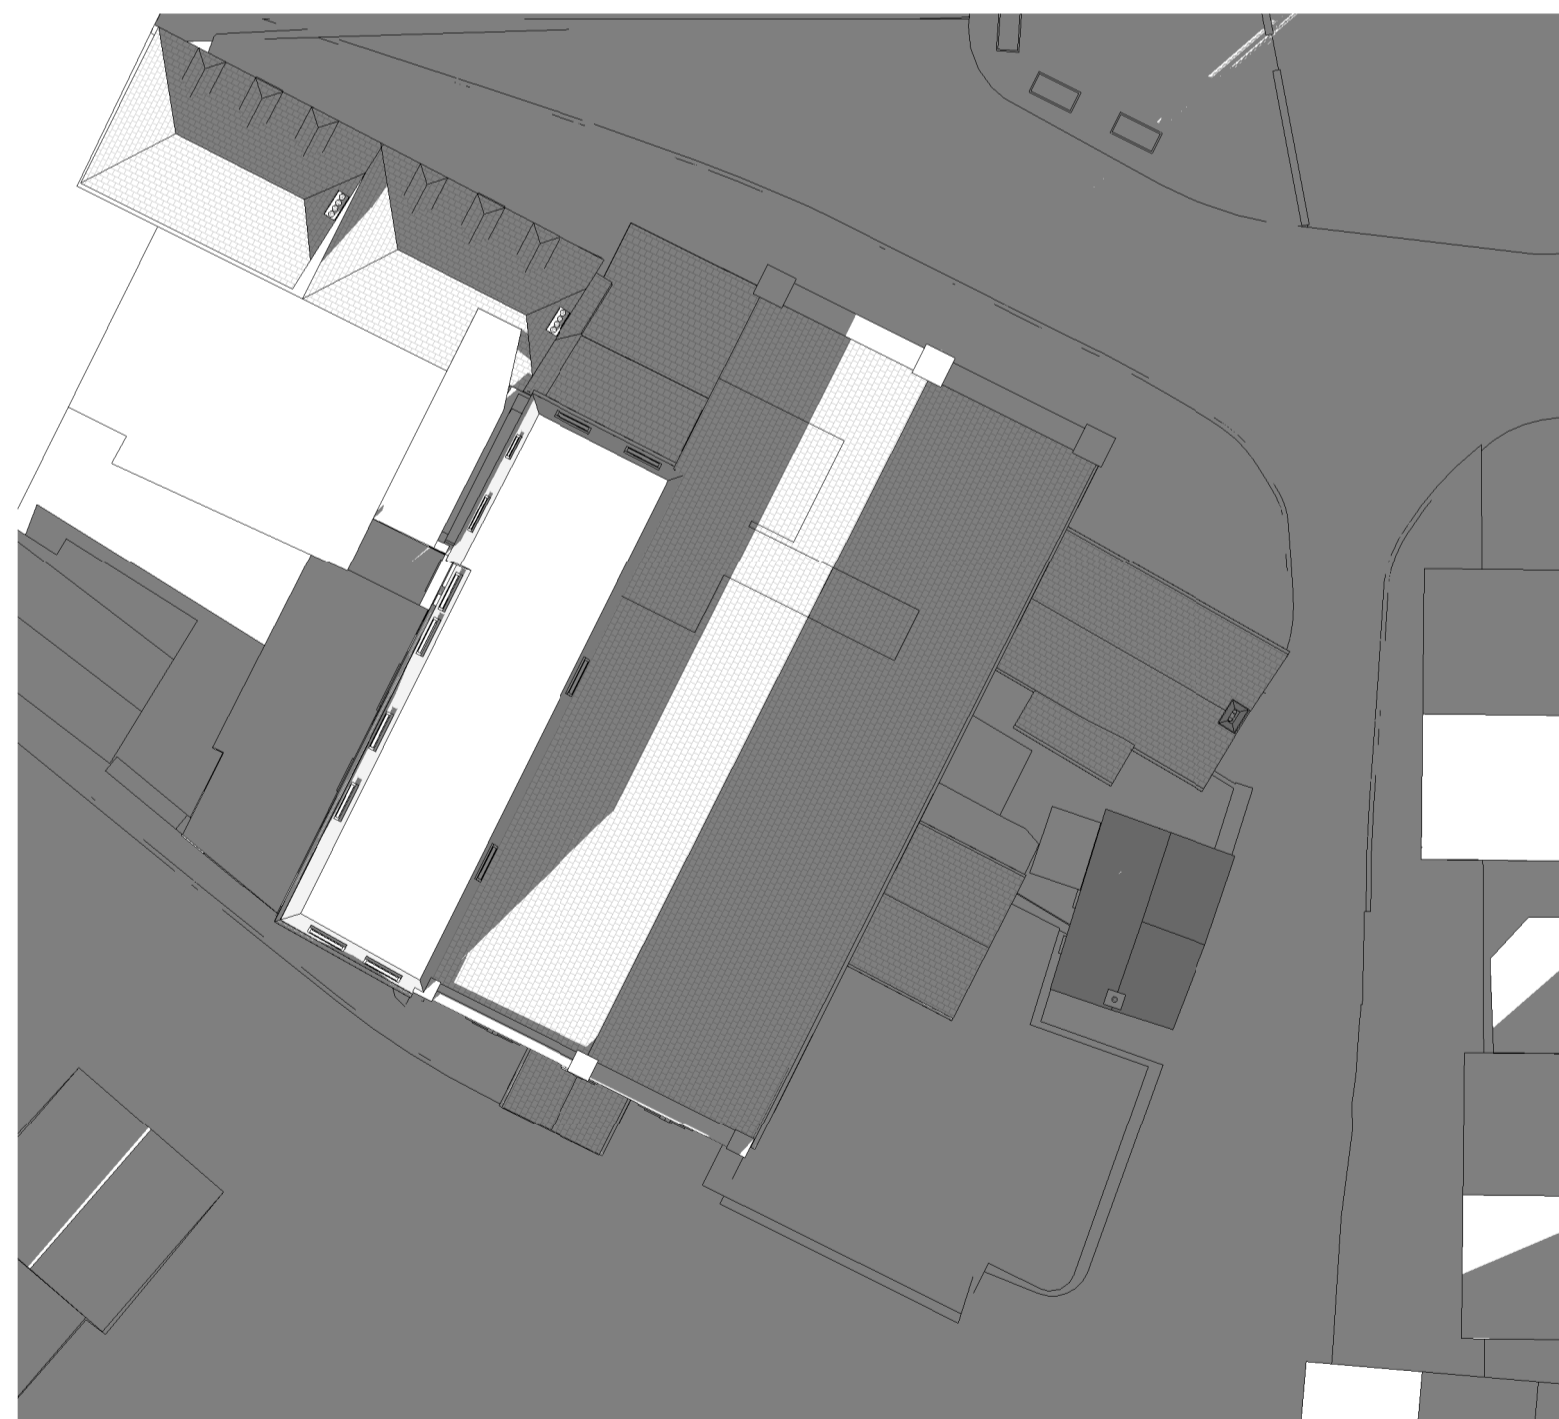


5 Existing- Sunlight Analysis - Winter 4pm
1 : 250

Solar Analysis undertaken on 13th December

Notes:
 Drawings are based on survey data and may not accurately represent what is physically present.
 Do not scale from this drawing. All dimensions are to be verified on site before proceeding with the work.
 All dimensions are in millimeters unless noted otherwise.
 Purcell shall be notified in writing of any discrepancies.

RECEIVED
 By Liv Rickman at 11:38 am, Jul 11, 2023

PI 07/07/23 Drawings issued to planning authority
 REV DATE DESCRIPTION

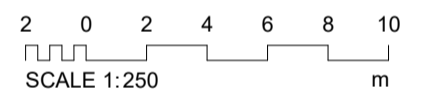

CLIENT
Council of the Isles of Scilly
 PROJECT
Isles of Scilly Cultural Centre and Museum
 241601
 PURCELL

TITLE
Sunlight Analysis Winter - Existing

SIZE	SCALE	LAST REVISED	DRAWN	CHECKED
A1L	1 : 250		GC	NP

REV	SUITABILITY/REASON FOR ISSUE
PI	PLANNING

DRAWING NUMBER
IOS-PUR-01-RF-DR-A-0253