




1 Proposed - Sunlight Analysis - Winter 8a.m  
1 : 250

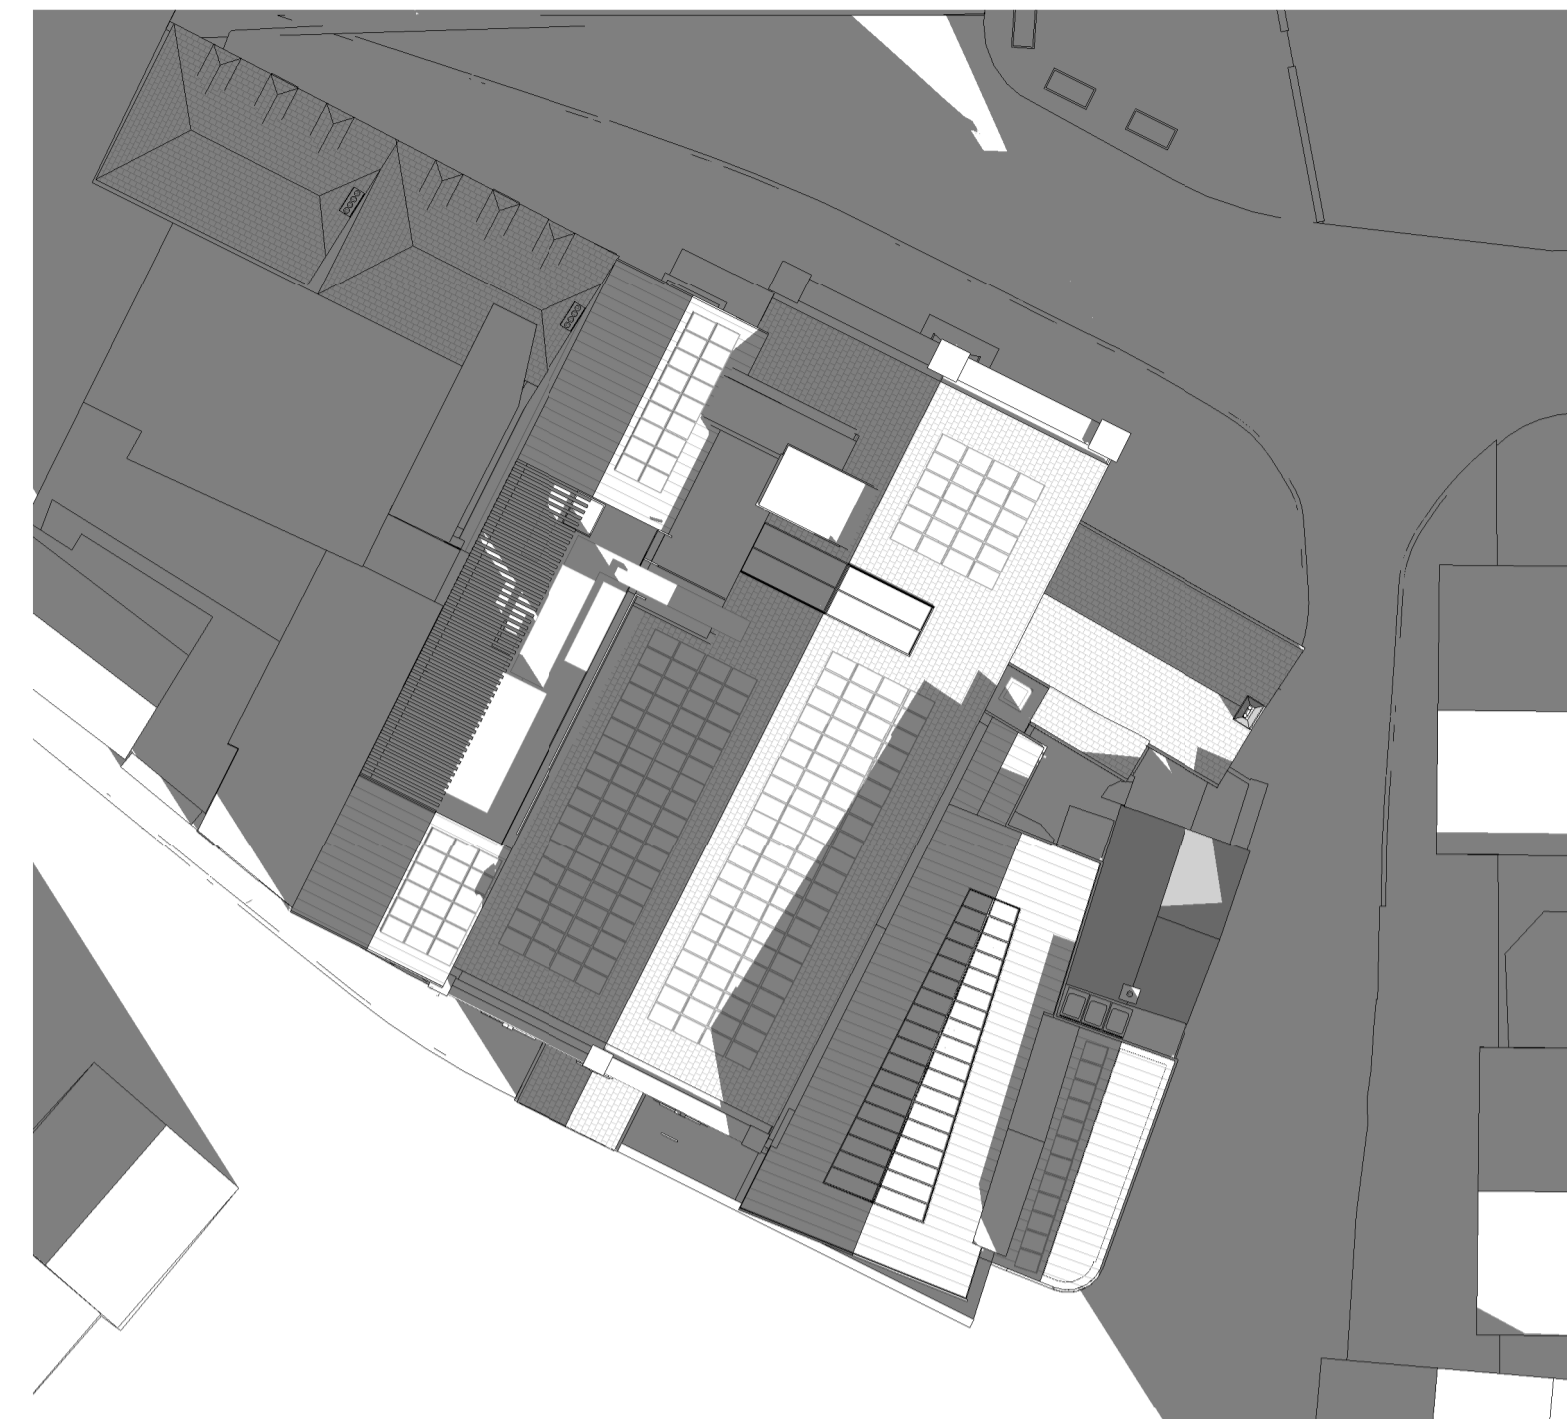


2 Proposed - Sunlight Analysis - Winter 10a.m  
1 : 250

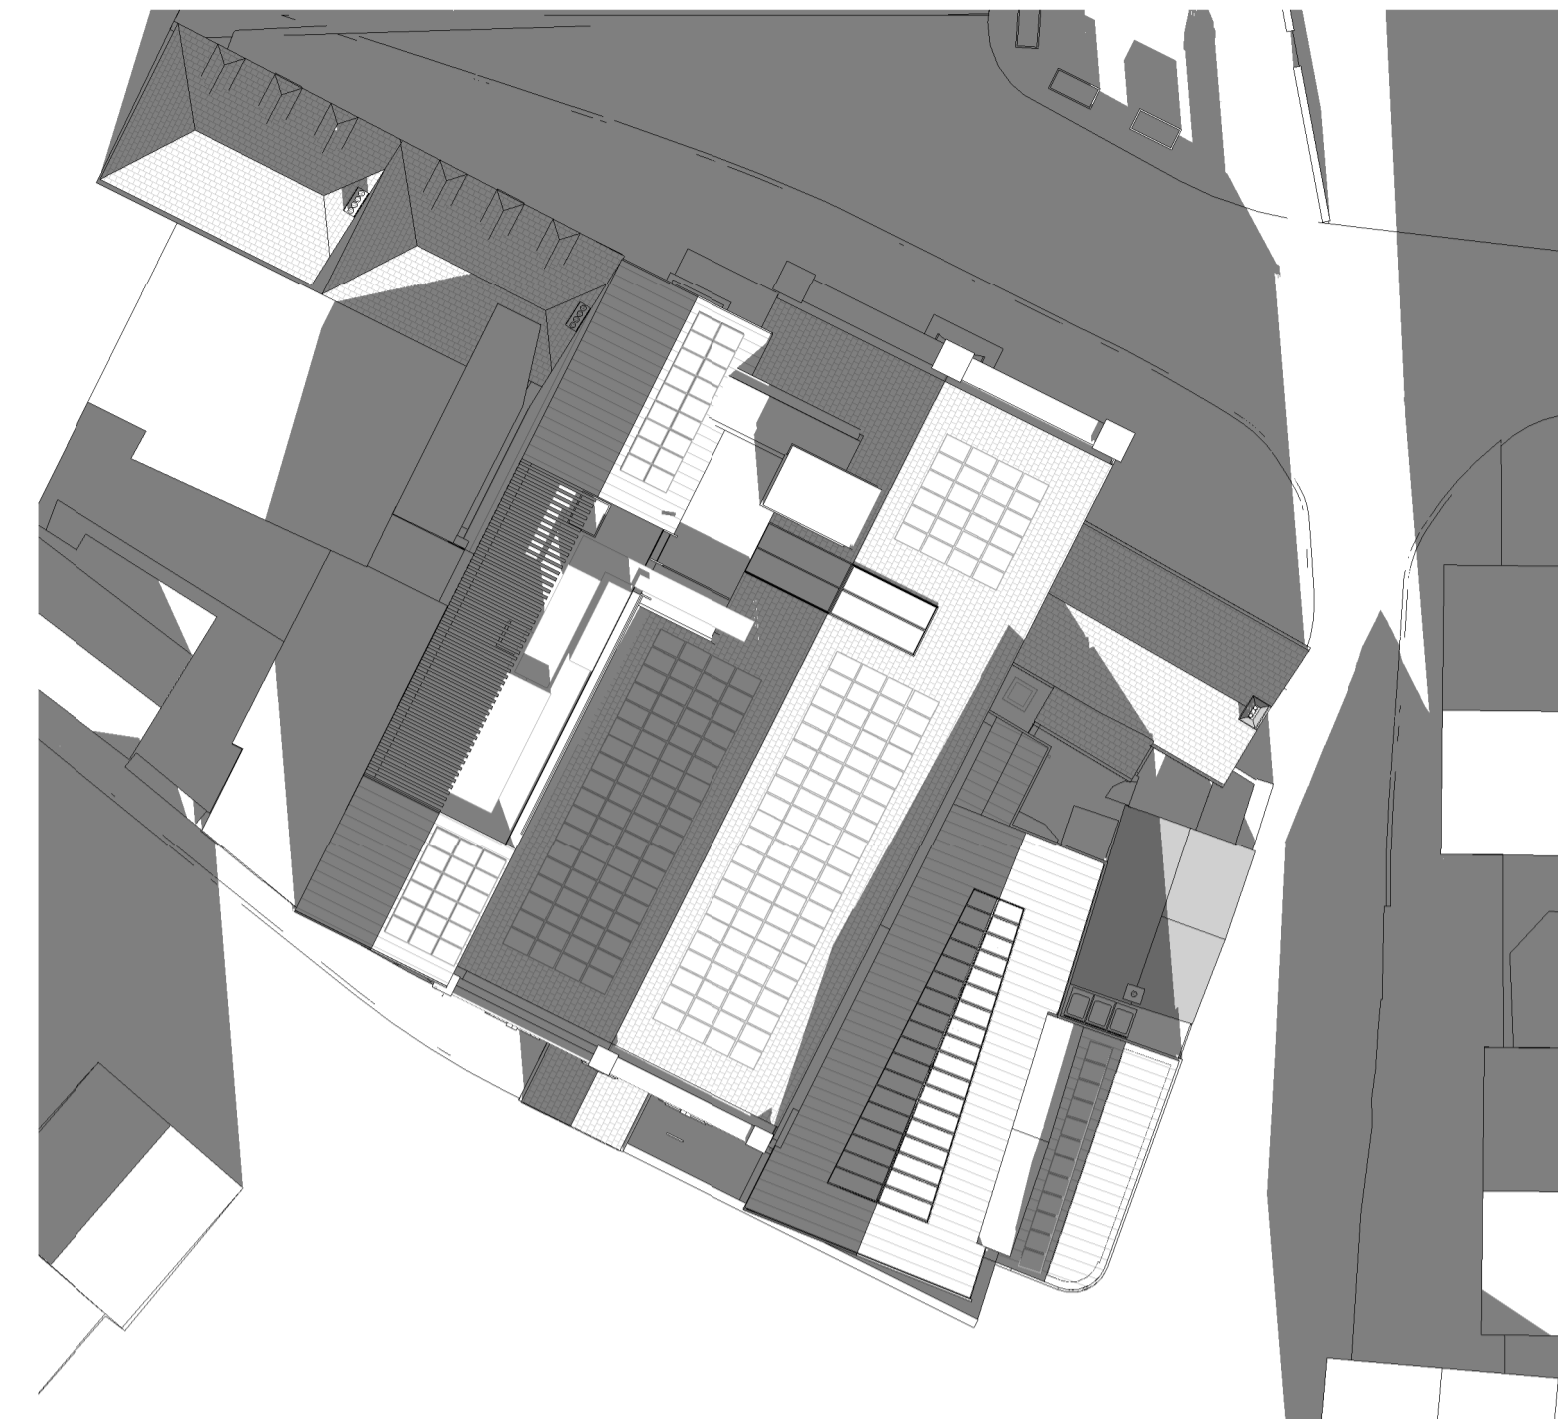

3 Proposed - Sunlight Analysis - Winter 12pm  
1 : 250

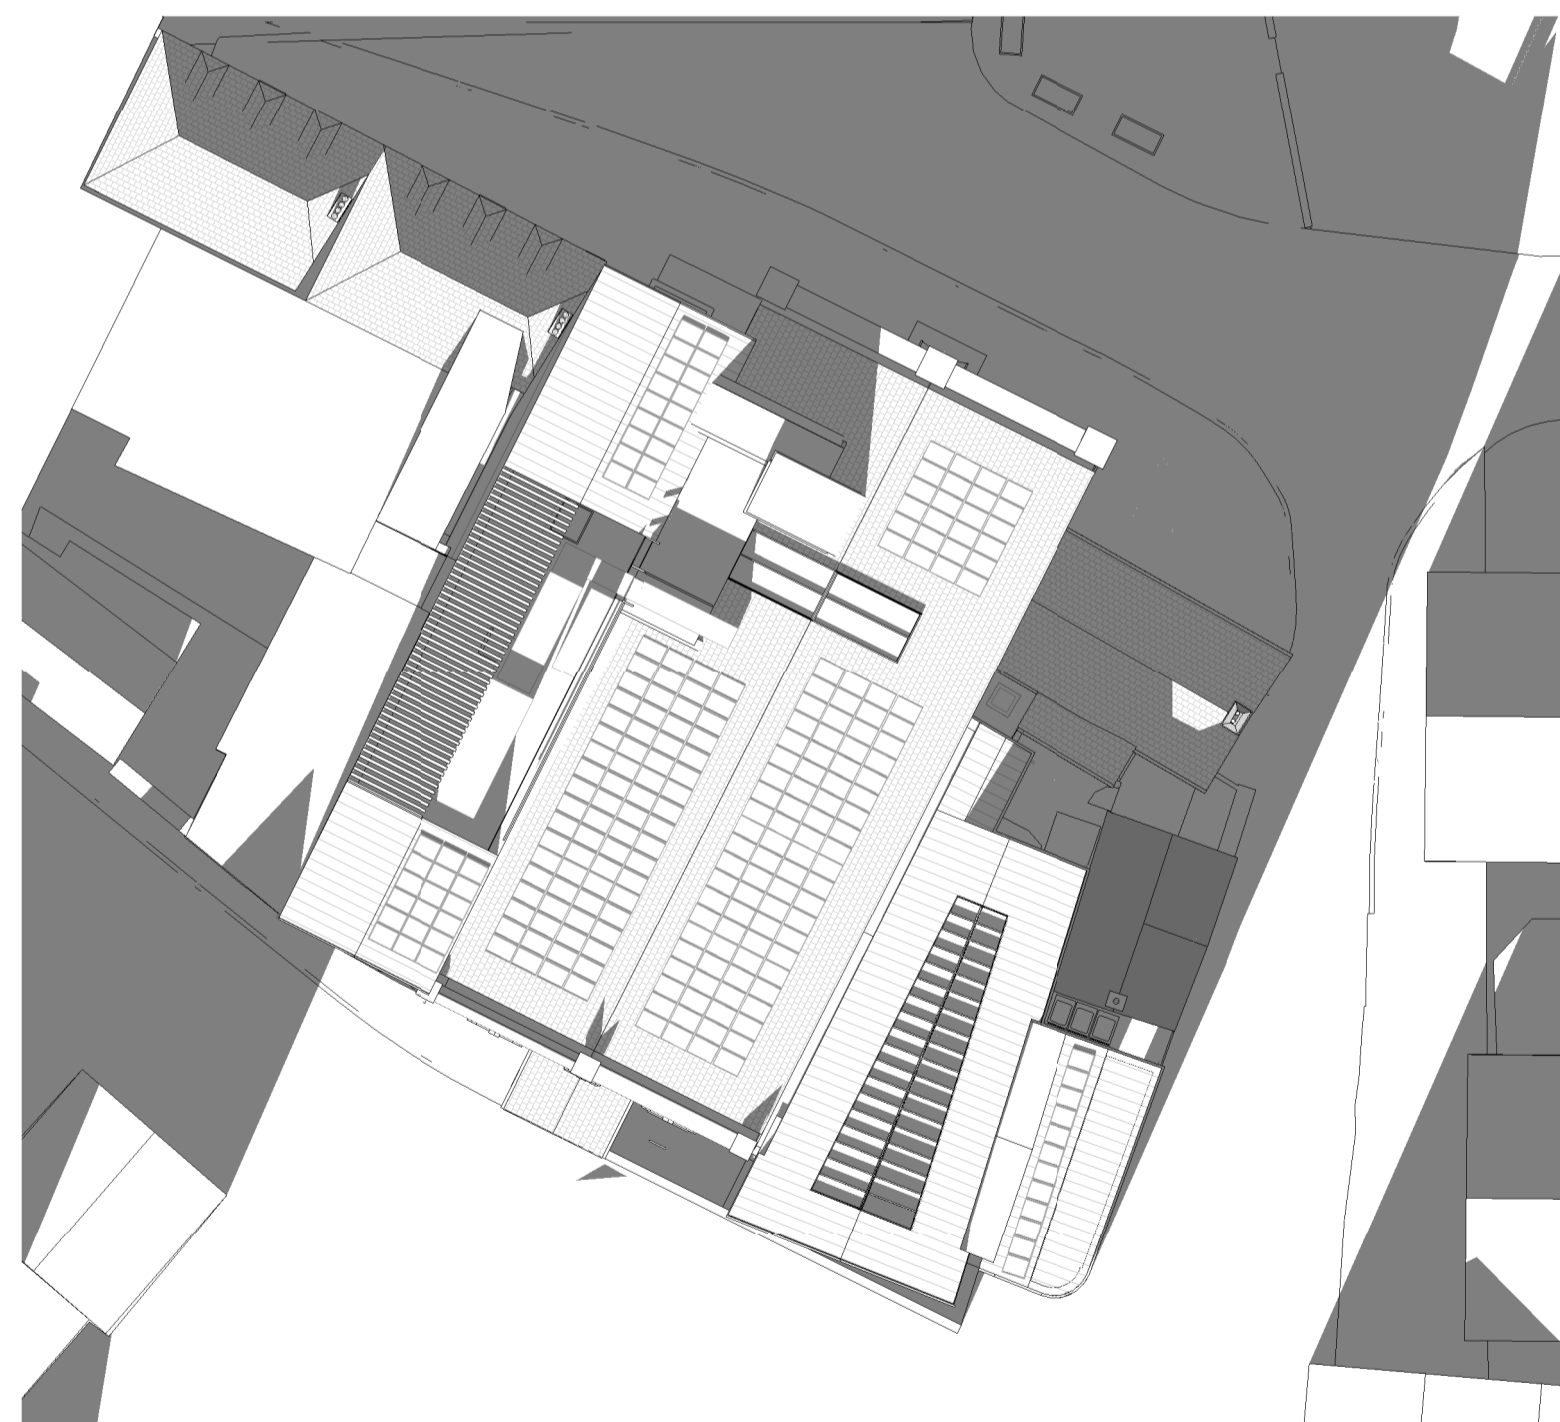

4 Proposed - Sunlight Analysis - Winter 2pm  
1 : 250

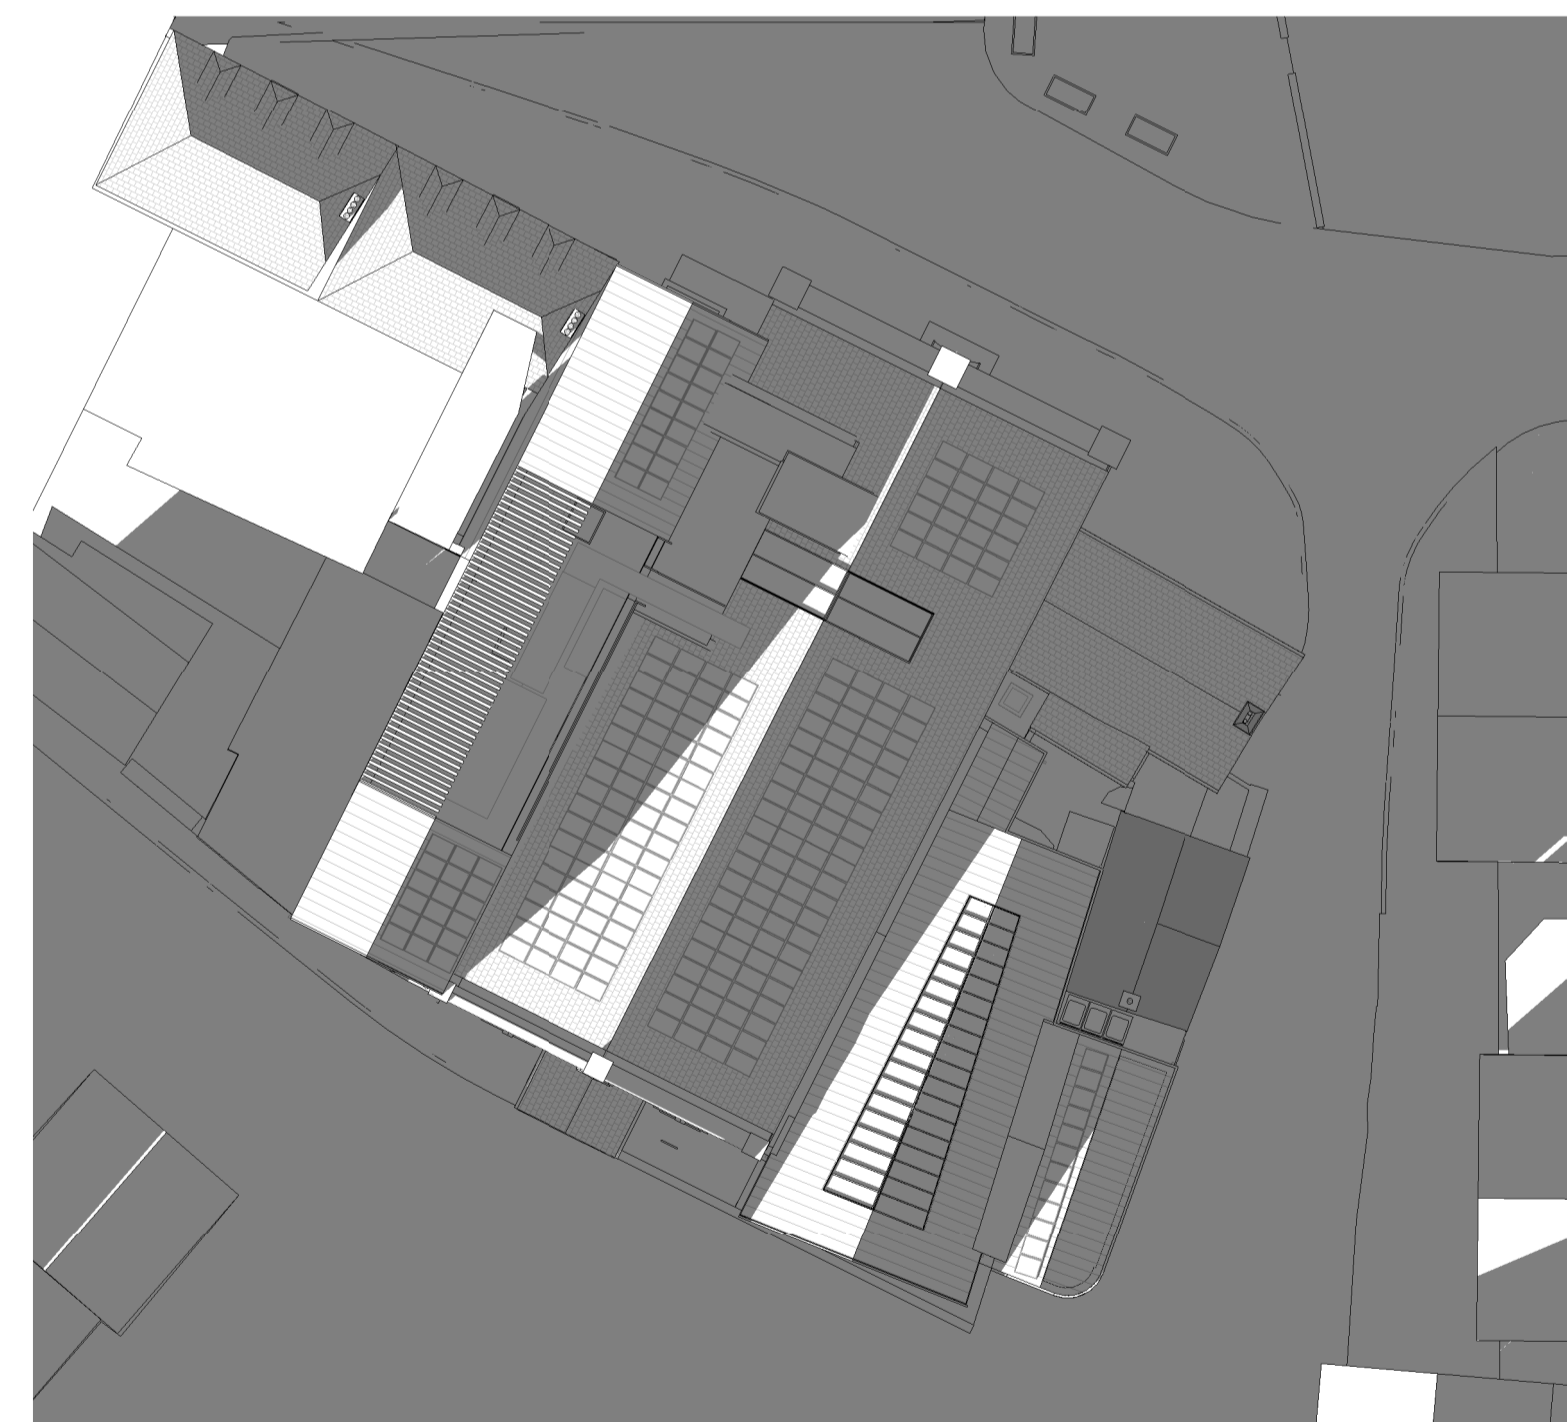


5 Proposed - Sunlight Analysis - Winter 4pm  
1 : 250


**Notes:**  
 Drawings are based on survey data and may not accurately represent what is physically present.  
 Do not scale from this drawing. All dimensions are to be verified on site before proceeding with the work.  
 All dimensions are in millimeters unless noted otherwise.  
 Purcell shall be notified in writing of any discrepancies.

**RECEIVED**  
 By Liv Rickman at 11:36 am, Jul 11, 2023

PI 07/07/23 Drawings issued to planning authority  
 REV DATE DESCRIPTION

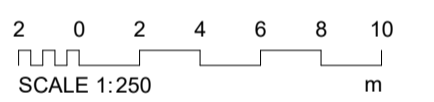

CLIENT  
**Council of the Isles of Scilly**  
 PROJECT  
**Isles of Scilly Cultural Centre and Museum**  
**241601**

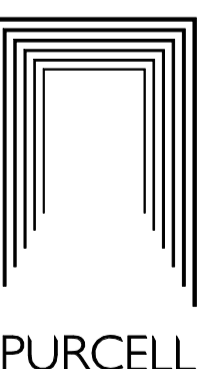

TITLE  
**Sunlight Analysis Winter - Proposed**

SIZE	SCALE	LAST REVISED	DRAWN	CHECKED
A1L	1 : 250		GC	NP

REV SUITABILITY/REASON FOR ISSUE  
**PI PLANNING**

DRAWING NUMBER  
**IOS-PUR-01-RF-DR-A-0254**

Solar Analysis undertaken on 13th December