



SITE LOCATION PLAN

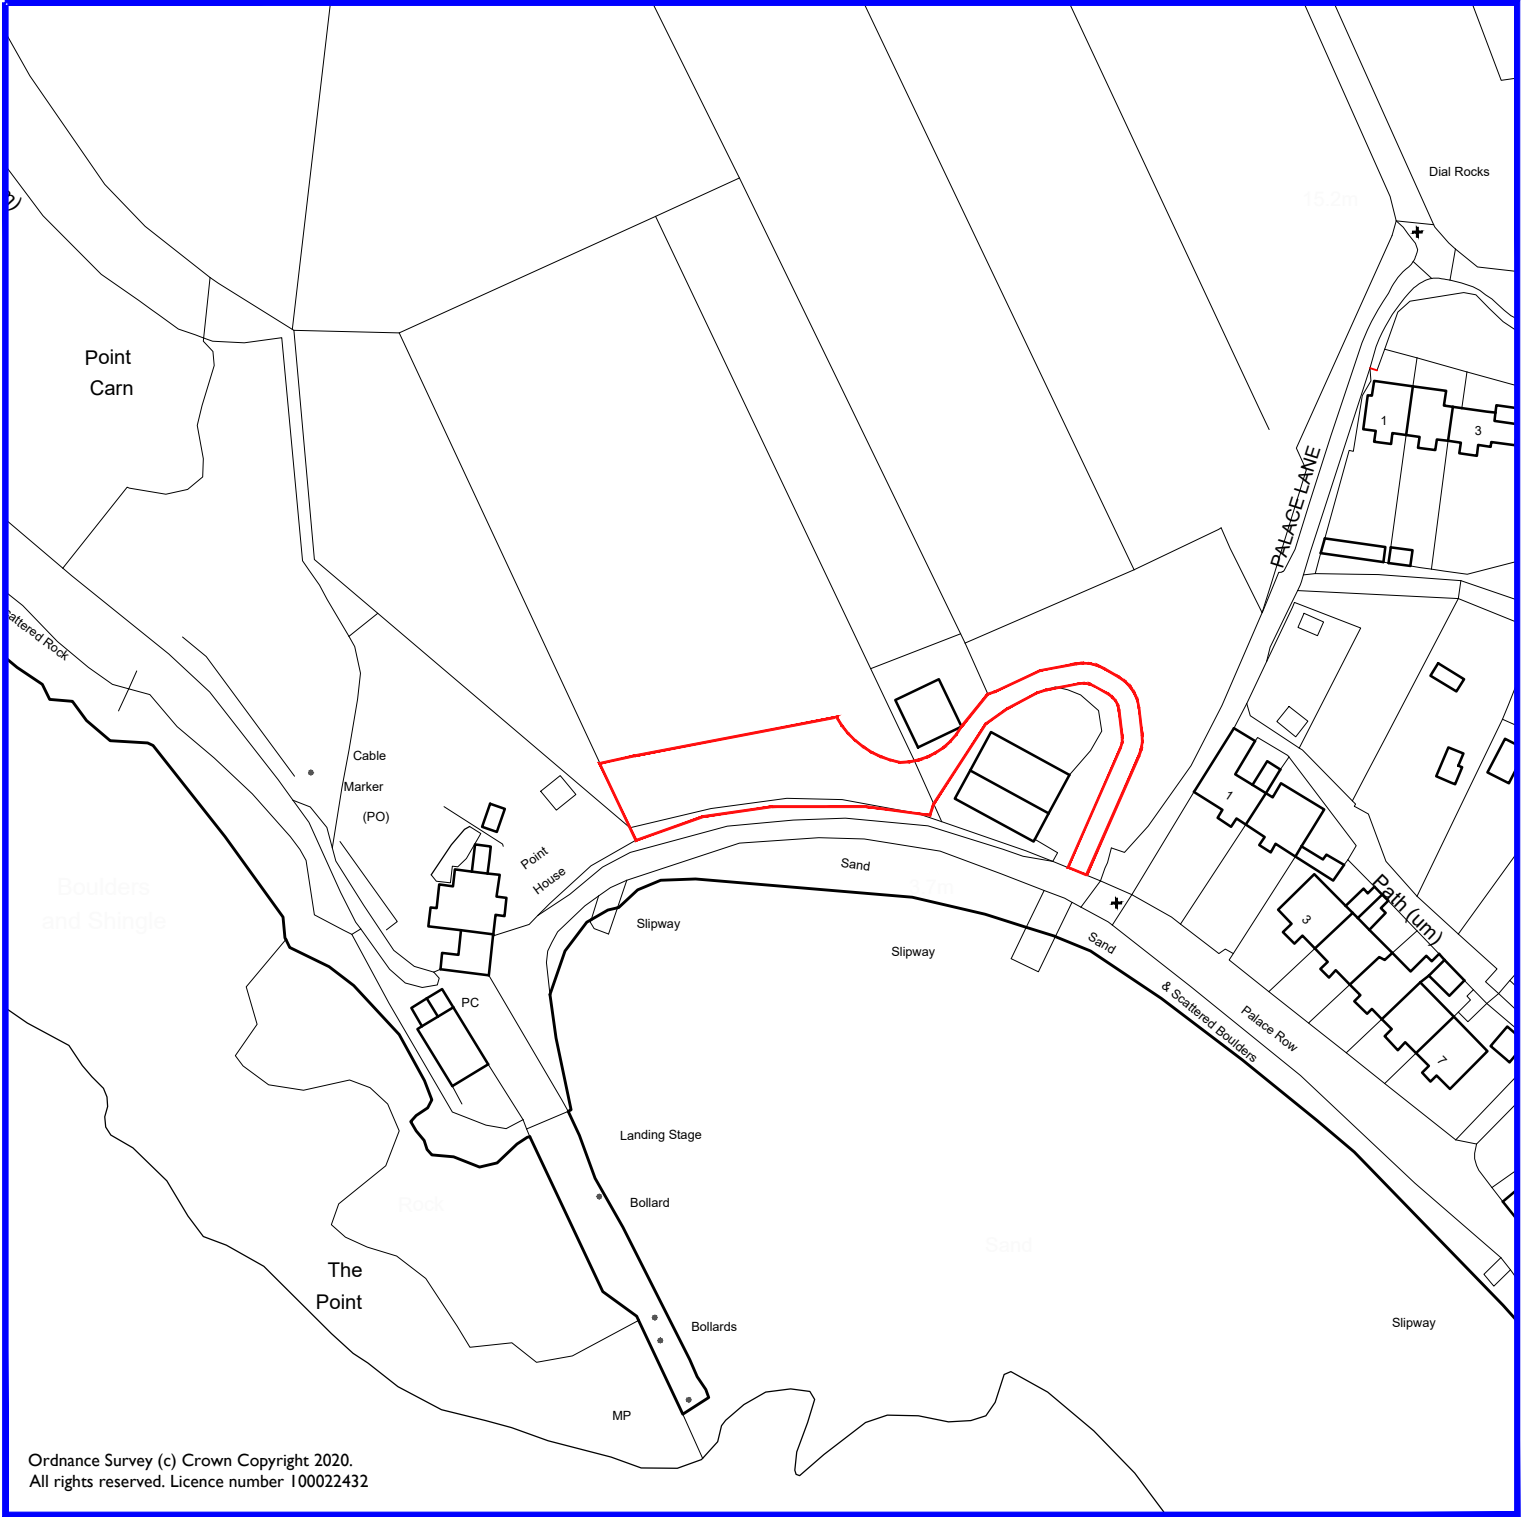

Ordnance Survey (c) Crown Copyright 2020.  
All rights reserved. Licence number 100022432

**RECEIVED**  
By Liv Rickman at 10:34 am, Sep 07, 2023

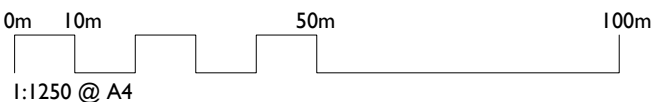

Rev.	JW	NL	05.09.23	First Issue
DR.	CHL	Date	Notes	
PROJECT		TRESKO TEMPORARY ACCOMMODATION		
DRAWING		SITE LOCATION PLAN		
DRAWING No.		4197_TC_01		
SCALE		1:1250 @ A4	DATE	Sep' 23



**llewellyn  
harker  
lowe**