


LOCATION PLAN

RECEIVED

By A King at 3:49 pm, Sep 18, 2023

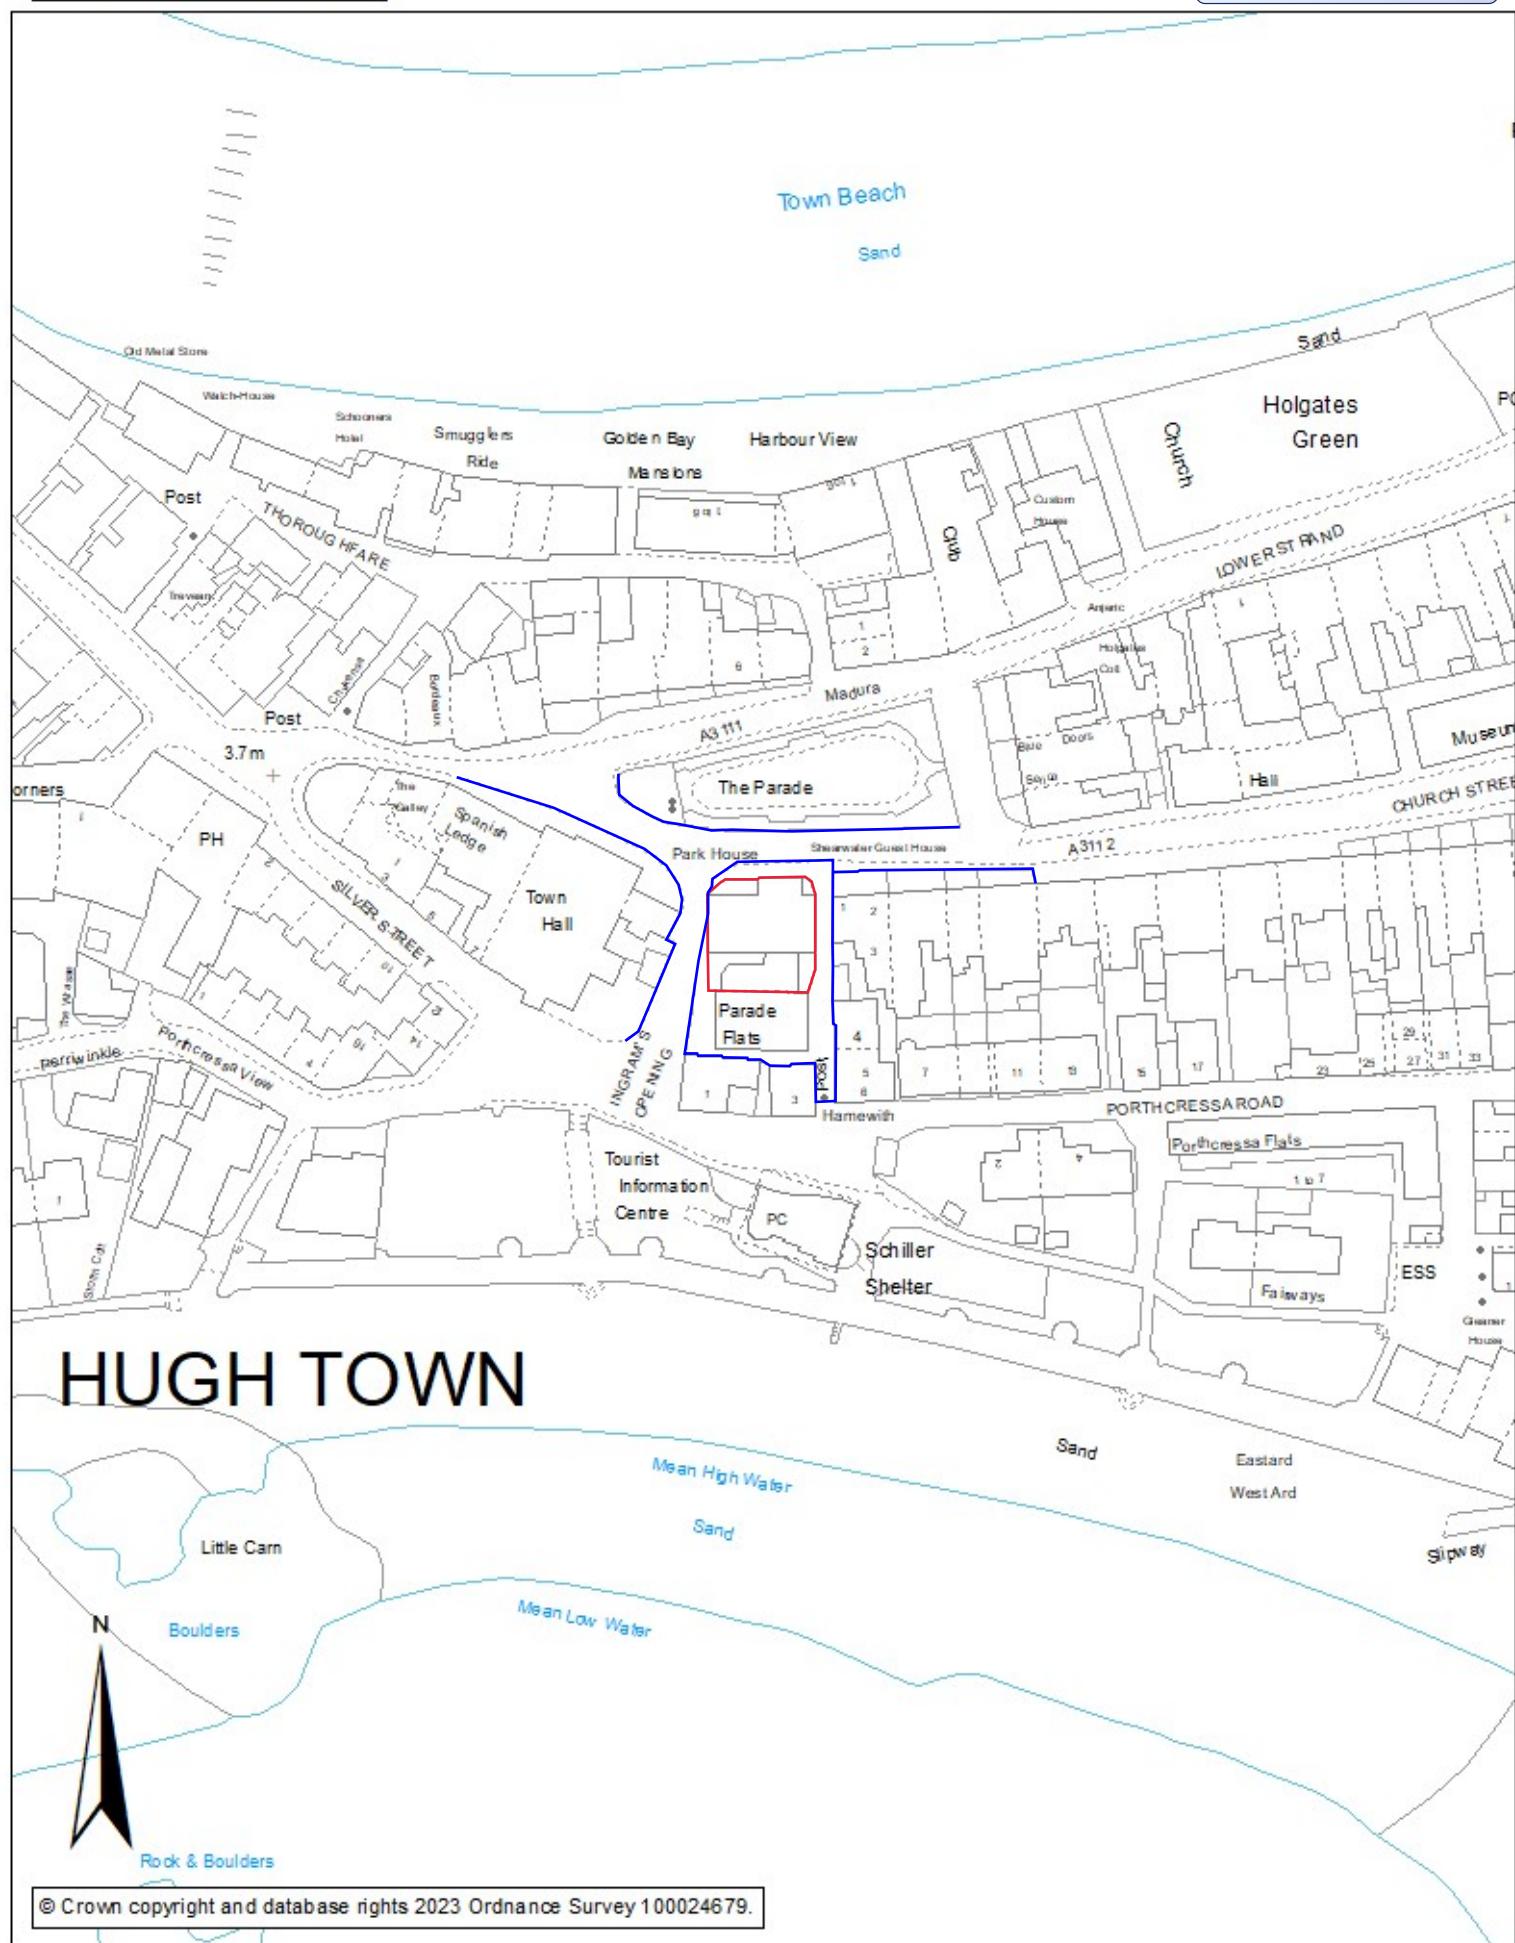

1:1,250 @ A4

0 5 10 20 30 40 50 Meters



For use and reproduction by the Council of the Isles of Scilly only.

Council of the Isles of Scilly, Town Hall, The Parade, St Mary's, Isles of Scilly, TR21 0LW