



IMPORTANT NOTES

- Contractors must check all dimensions on site. Only figured dimensions are to be worked from. Discrepancies must be reported to the Architect or Engineer before proceeding.
© This drawing is copyright

RECEIVED
By A King at 1:58 pm, Oct 03, 2023

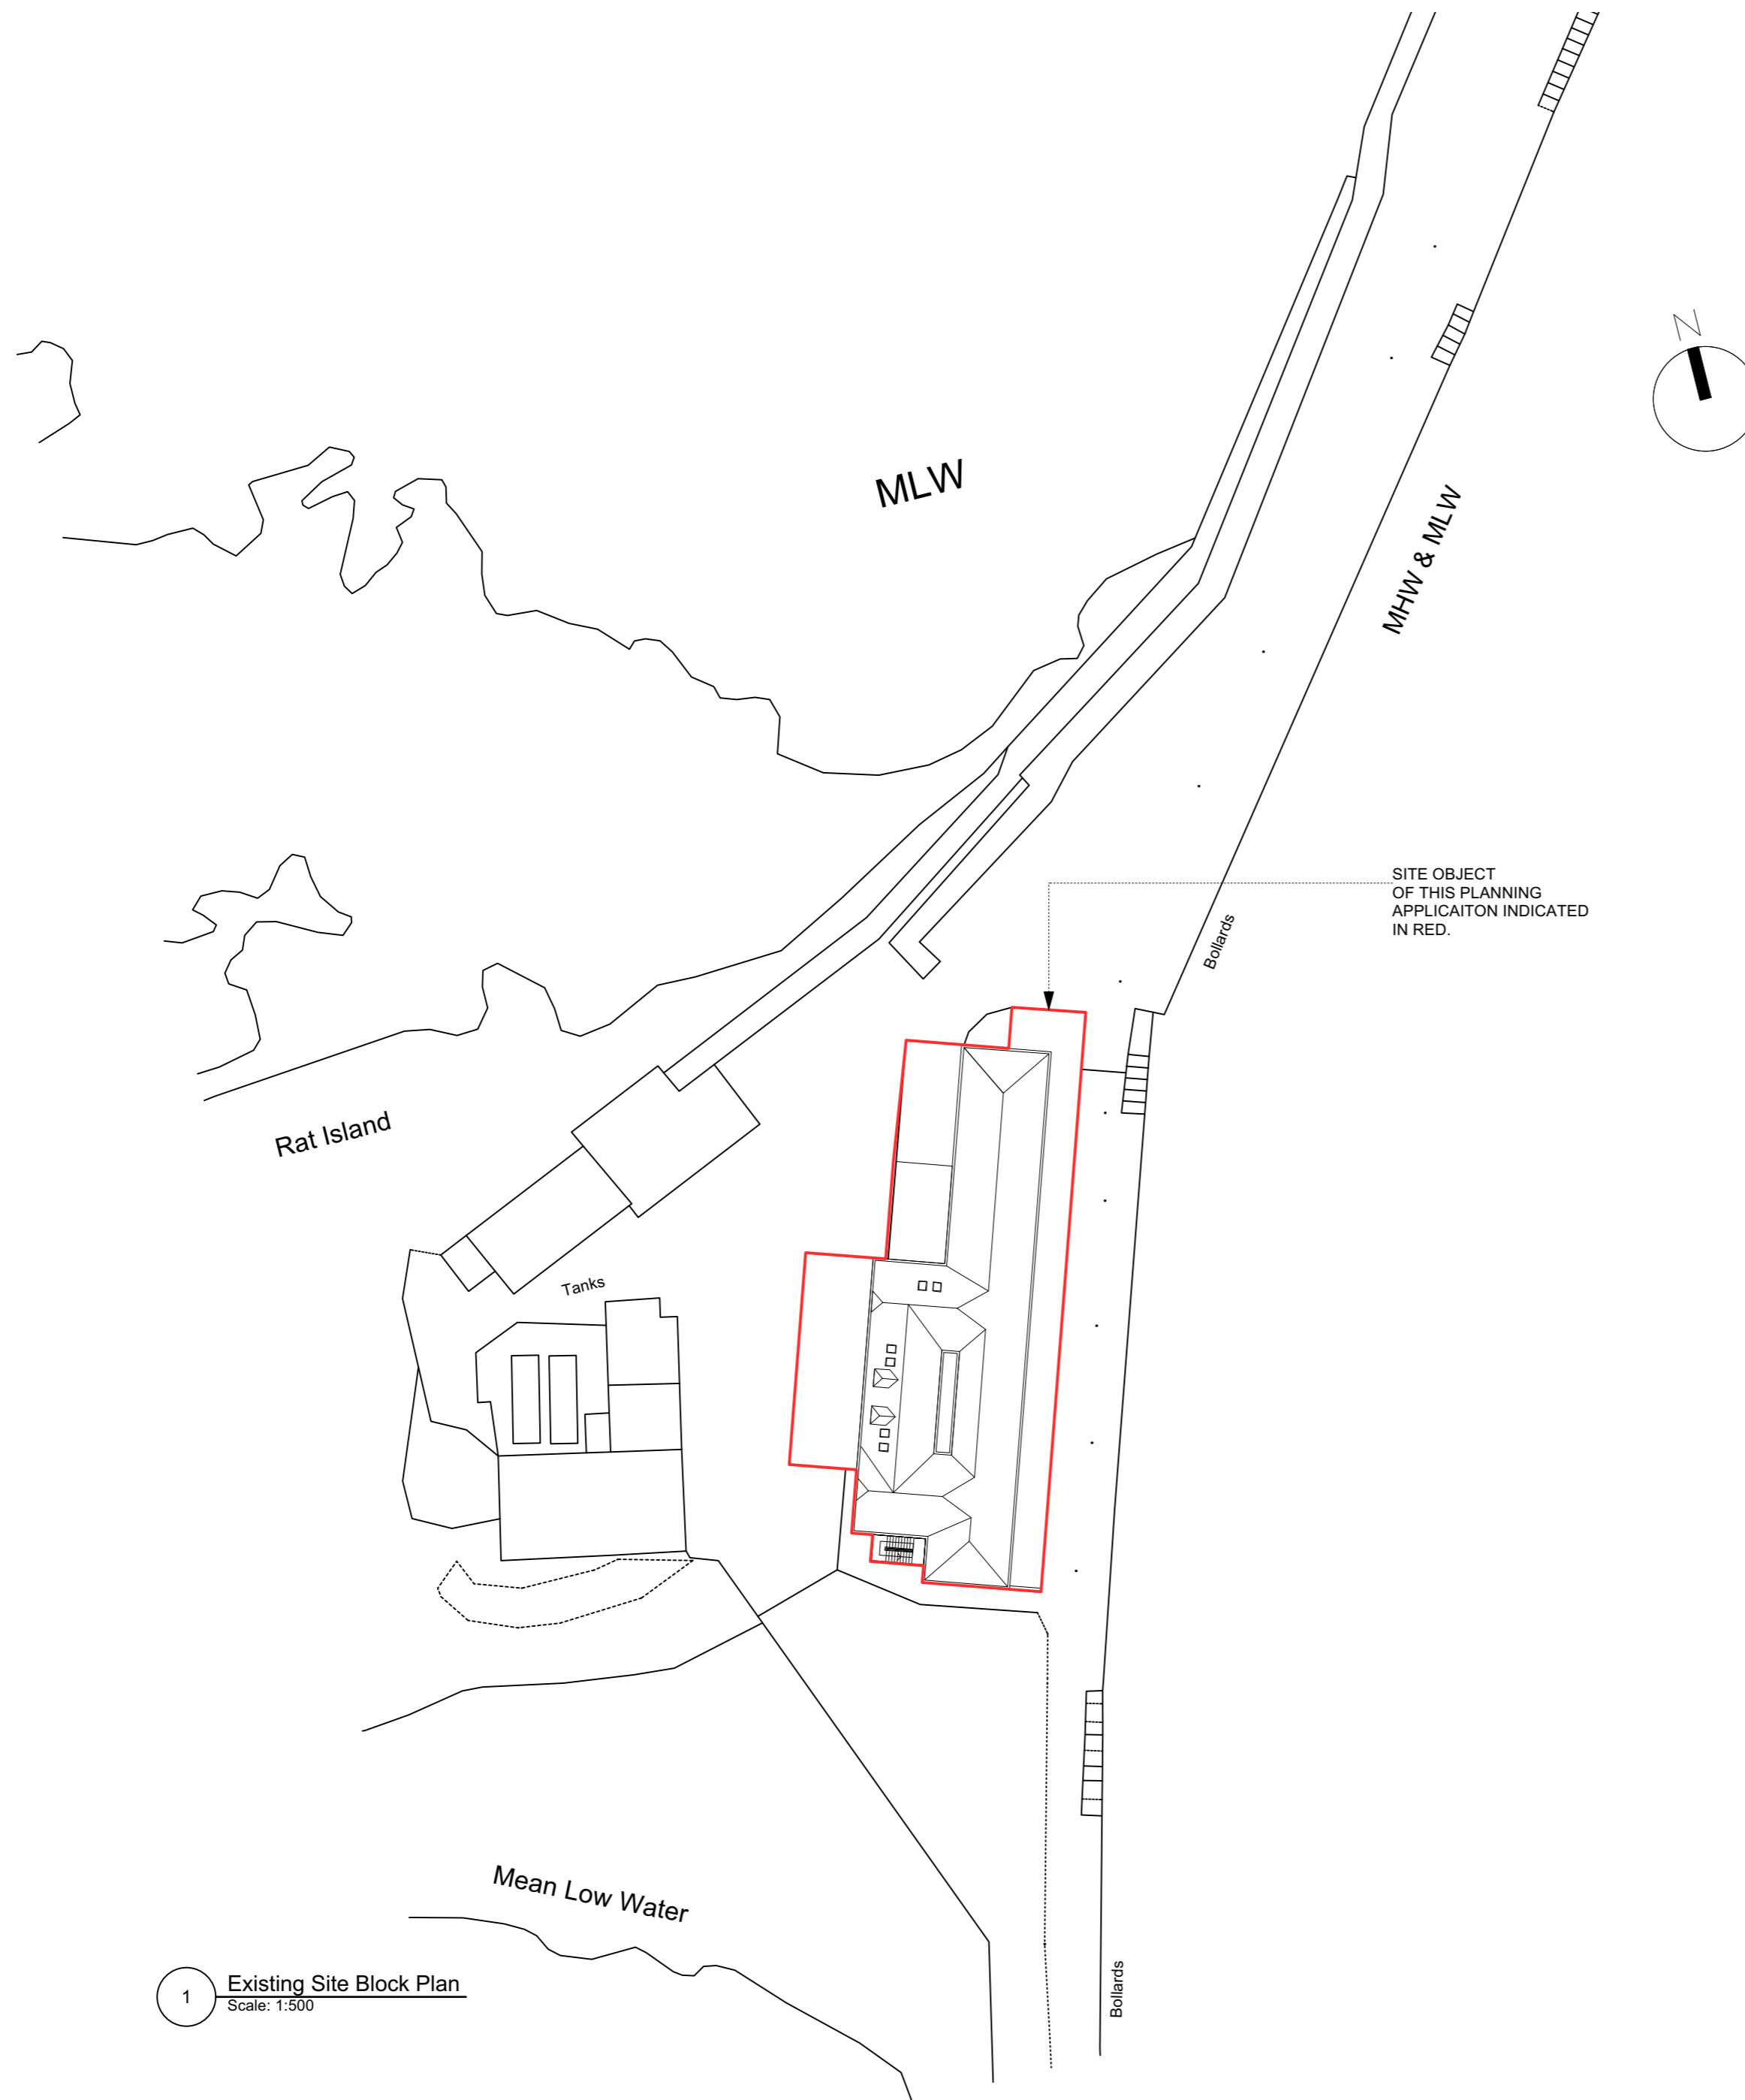

1 Existing Site Block Plan
Scale: 1:500

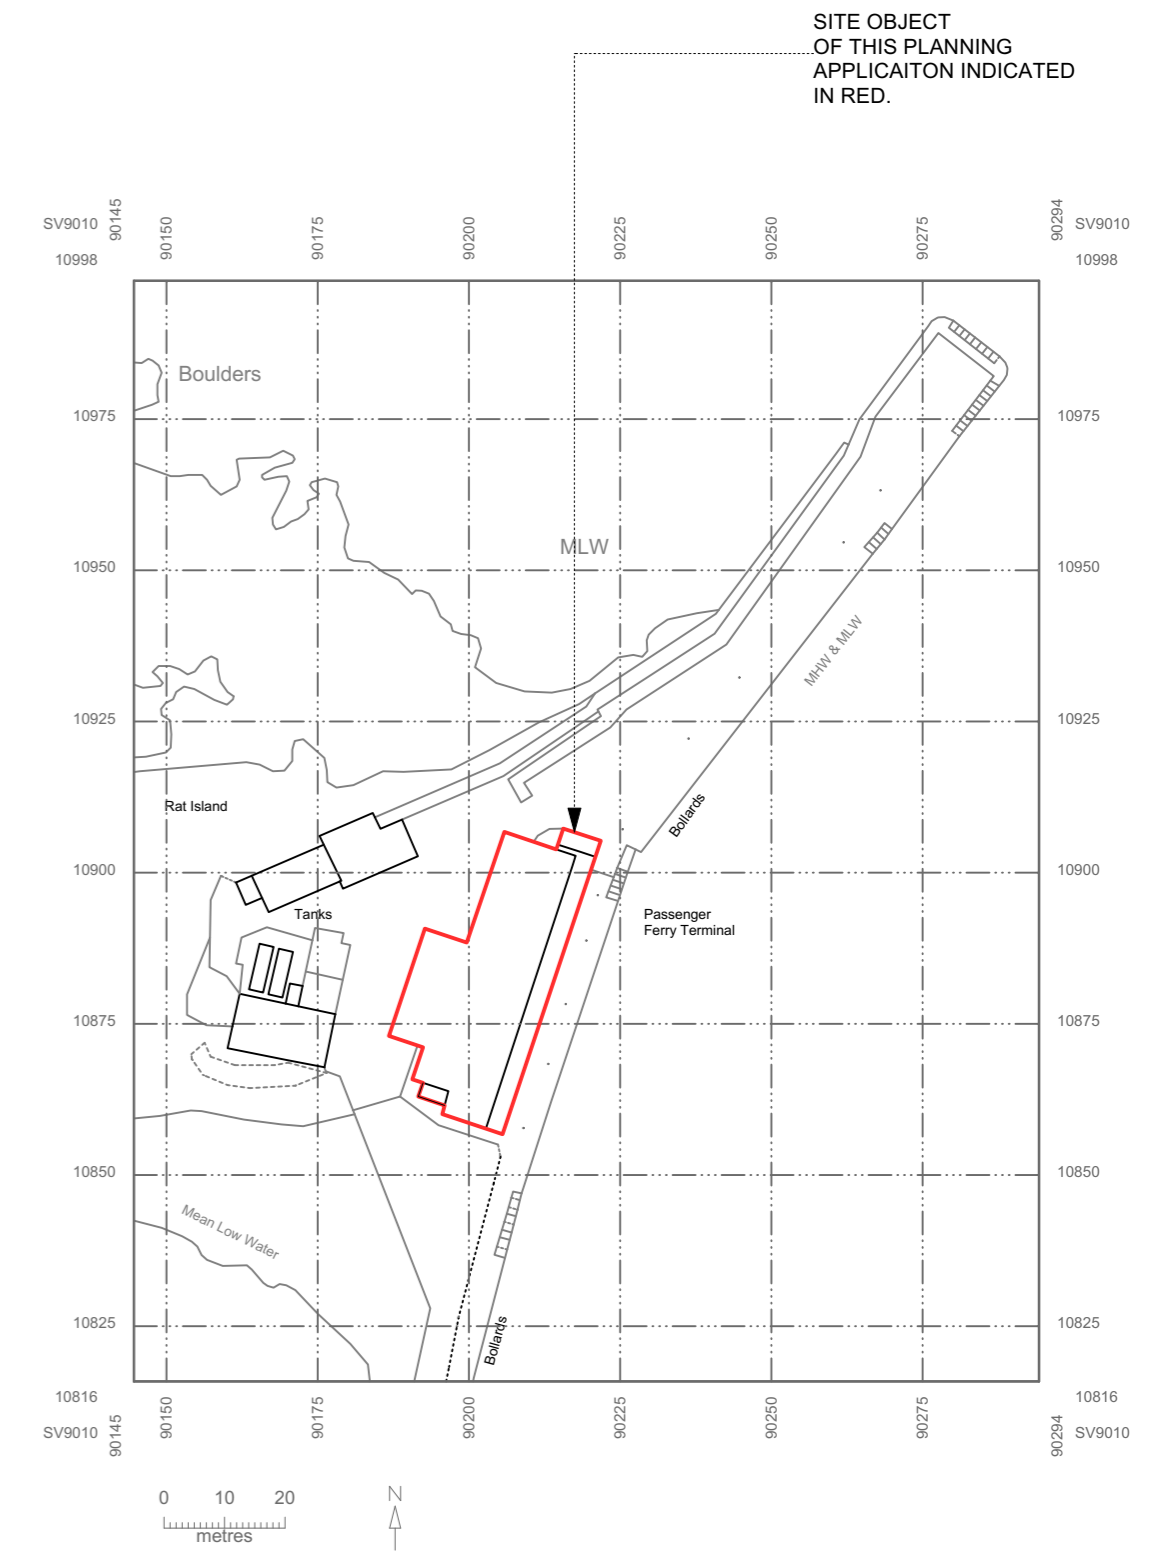

© Crown copyright 2023 Ordnance Survey 100053143

2 Location Plan
Scale: 1:1250

Revision	Description	Drawn	Checked	Date
B	Preliminary Information			
	Tender			
	Construction			
	As Built			