



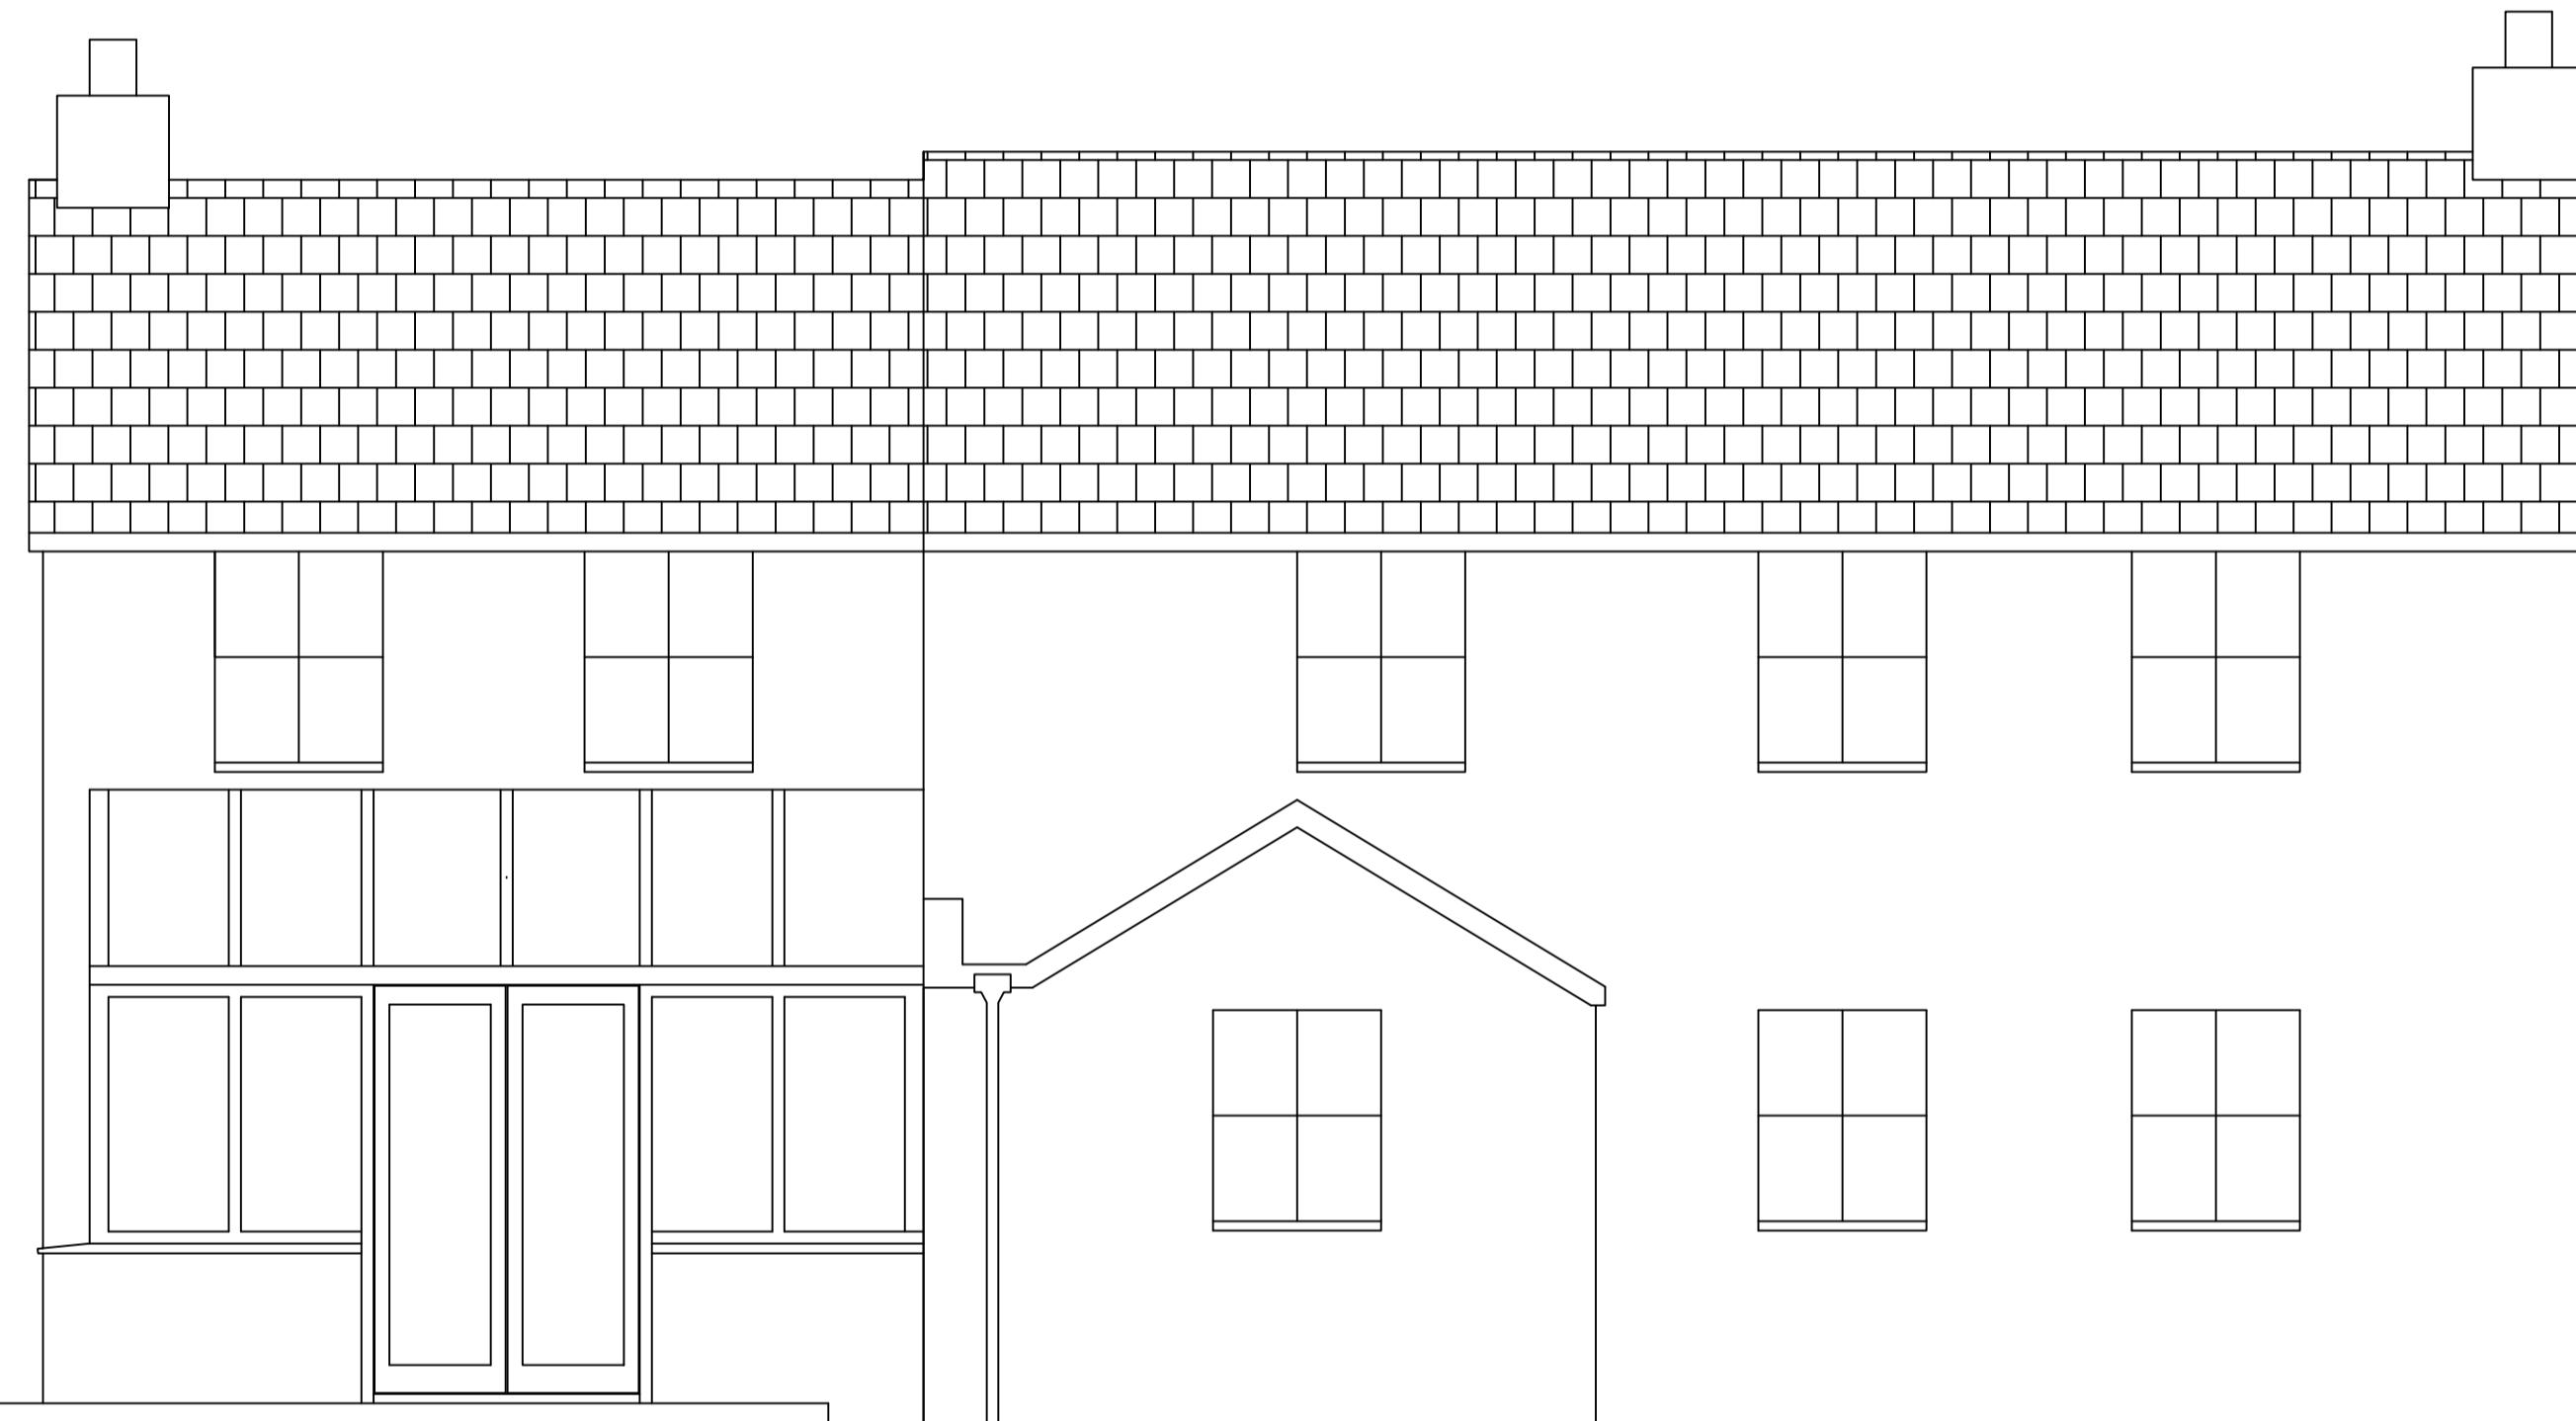

Contractors must check all dimensions on site. Only figured dimensions are to be worked from. Discrepancies are to be reported immediately.

Notes:

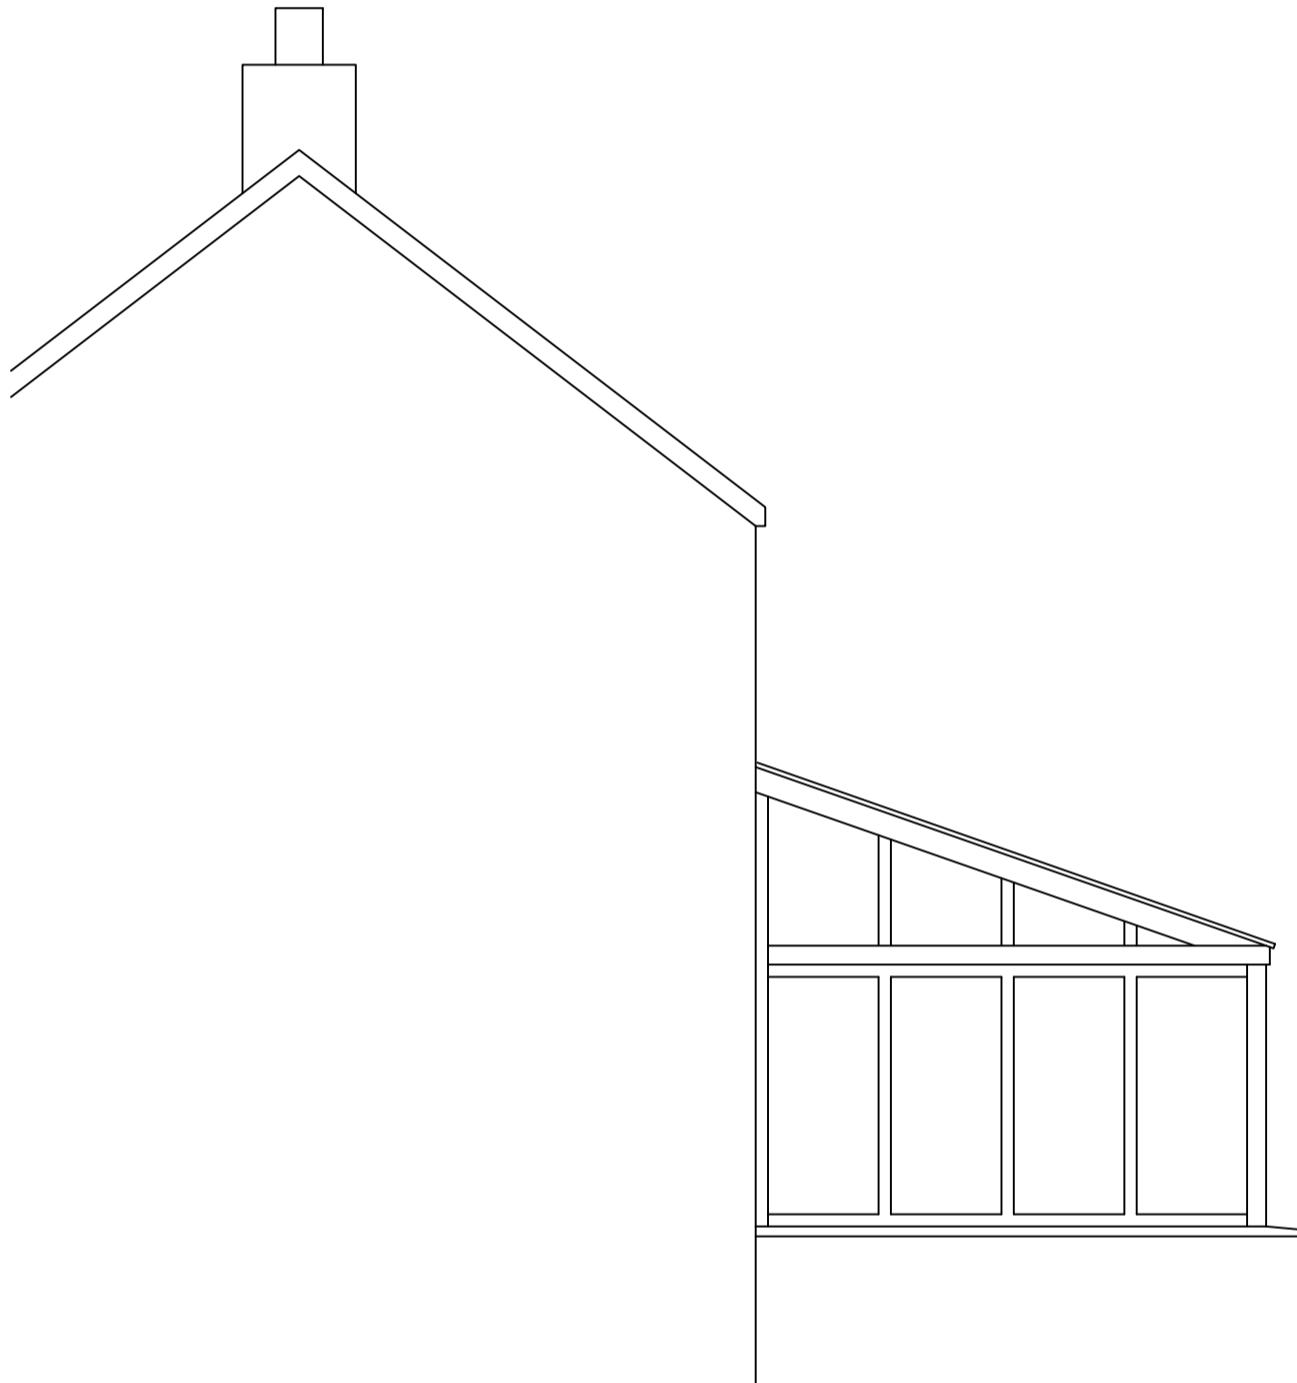

RECEIVED
By A King at 11:51 am, Oct 11, 2023

No. Date Revision



DRAWING TITLE Replacement Conservatory

CLIENT Mr Chris West

Dwg. No. File No.

1:40 @ A1

Controlled by IS Designed by

Drawn by IS Checked by

October 2023

Office ISLES OF SCILLY

Crown Copyright Reserved O.S. LICENCE No. ES100015394. All Ordnance Survey Drawings on this sheet are reproduced with the sanction of the Controller of Her Majesty's Stationery Office.