


SV9110 91477  
10418  
10400  
10375  
10366 SV9110 91477

91500  
91500  
91500

91525  
91525  
91525

SV9110 91529  
10418  
10400  
10375  
10366 SV9110 91529

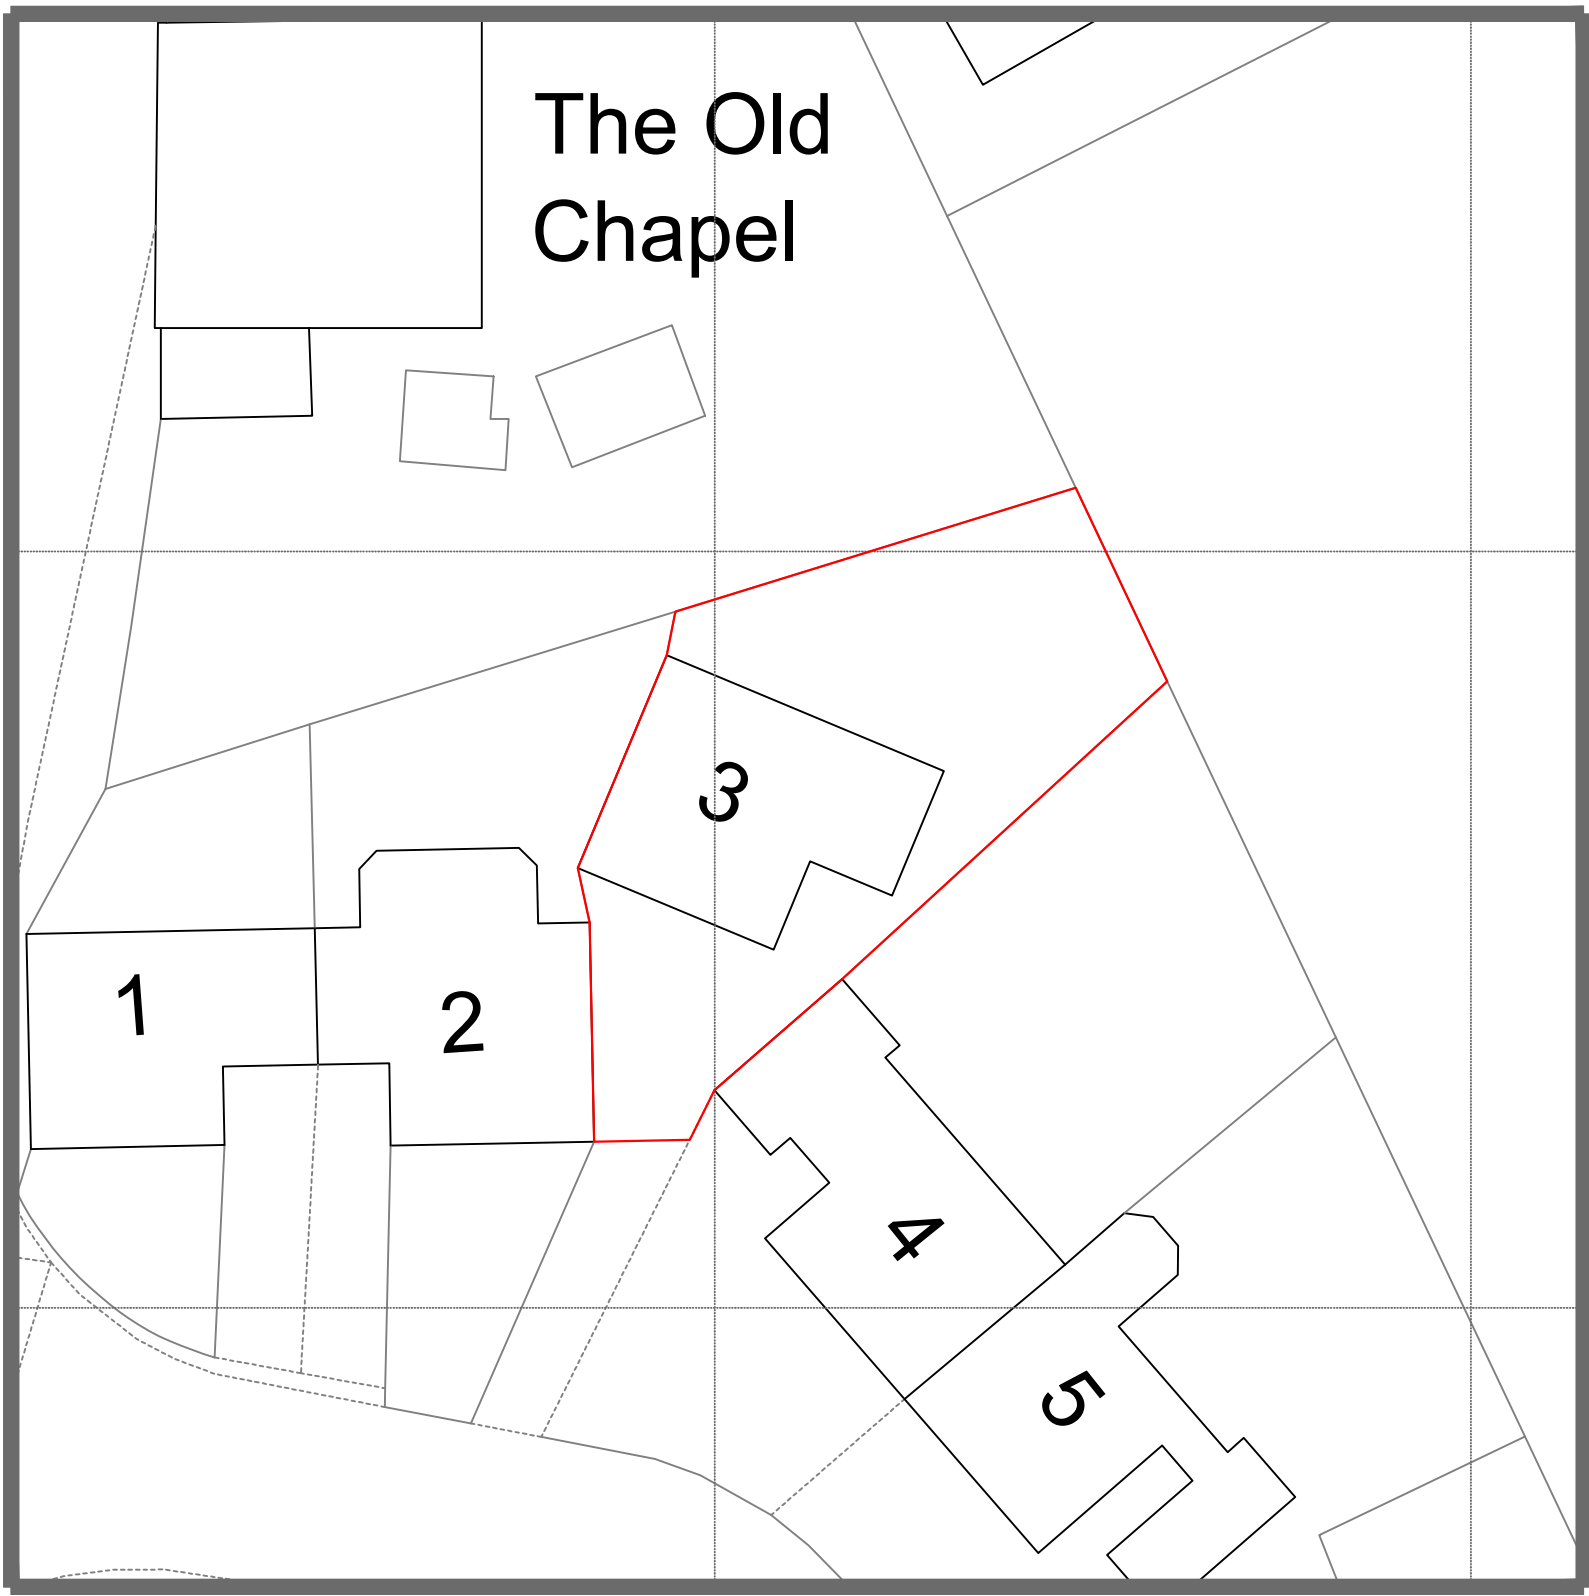

**RECEIVED**  
By A King at 6:47 pm, Oct 18, 2023

© Crown copyright 2023 Ordnance Survey 100053143

**Currie & Brown**  
Poseidon House, Neptune Park,  
Maxwell Road, Plymouth, PL4 0SN  
United Kingdom  
Tel: 01752 273473 , Fax: 01752 257755, www.curriebrown.com

Client  
**Council of the Isles of Scilly**

Title  
**Existing Site Block Plan**

Project  
**3 Ennor Close - Accessibility Improvements**

Date	13.10.2023	Drawn	AH
Scale	1.250 @A3	Checked	KC
Drwg No.	4101565-3E-PL-00		
Rev			