



SV9110 91477
10418
10400
10375
10366 SV9110 91477

91500
91500

91525 91529 SV9110 10418
10400
10375
10366 91525 91529 SV9110

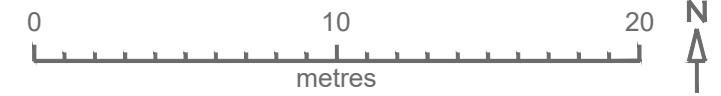

New Extension

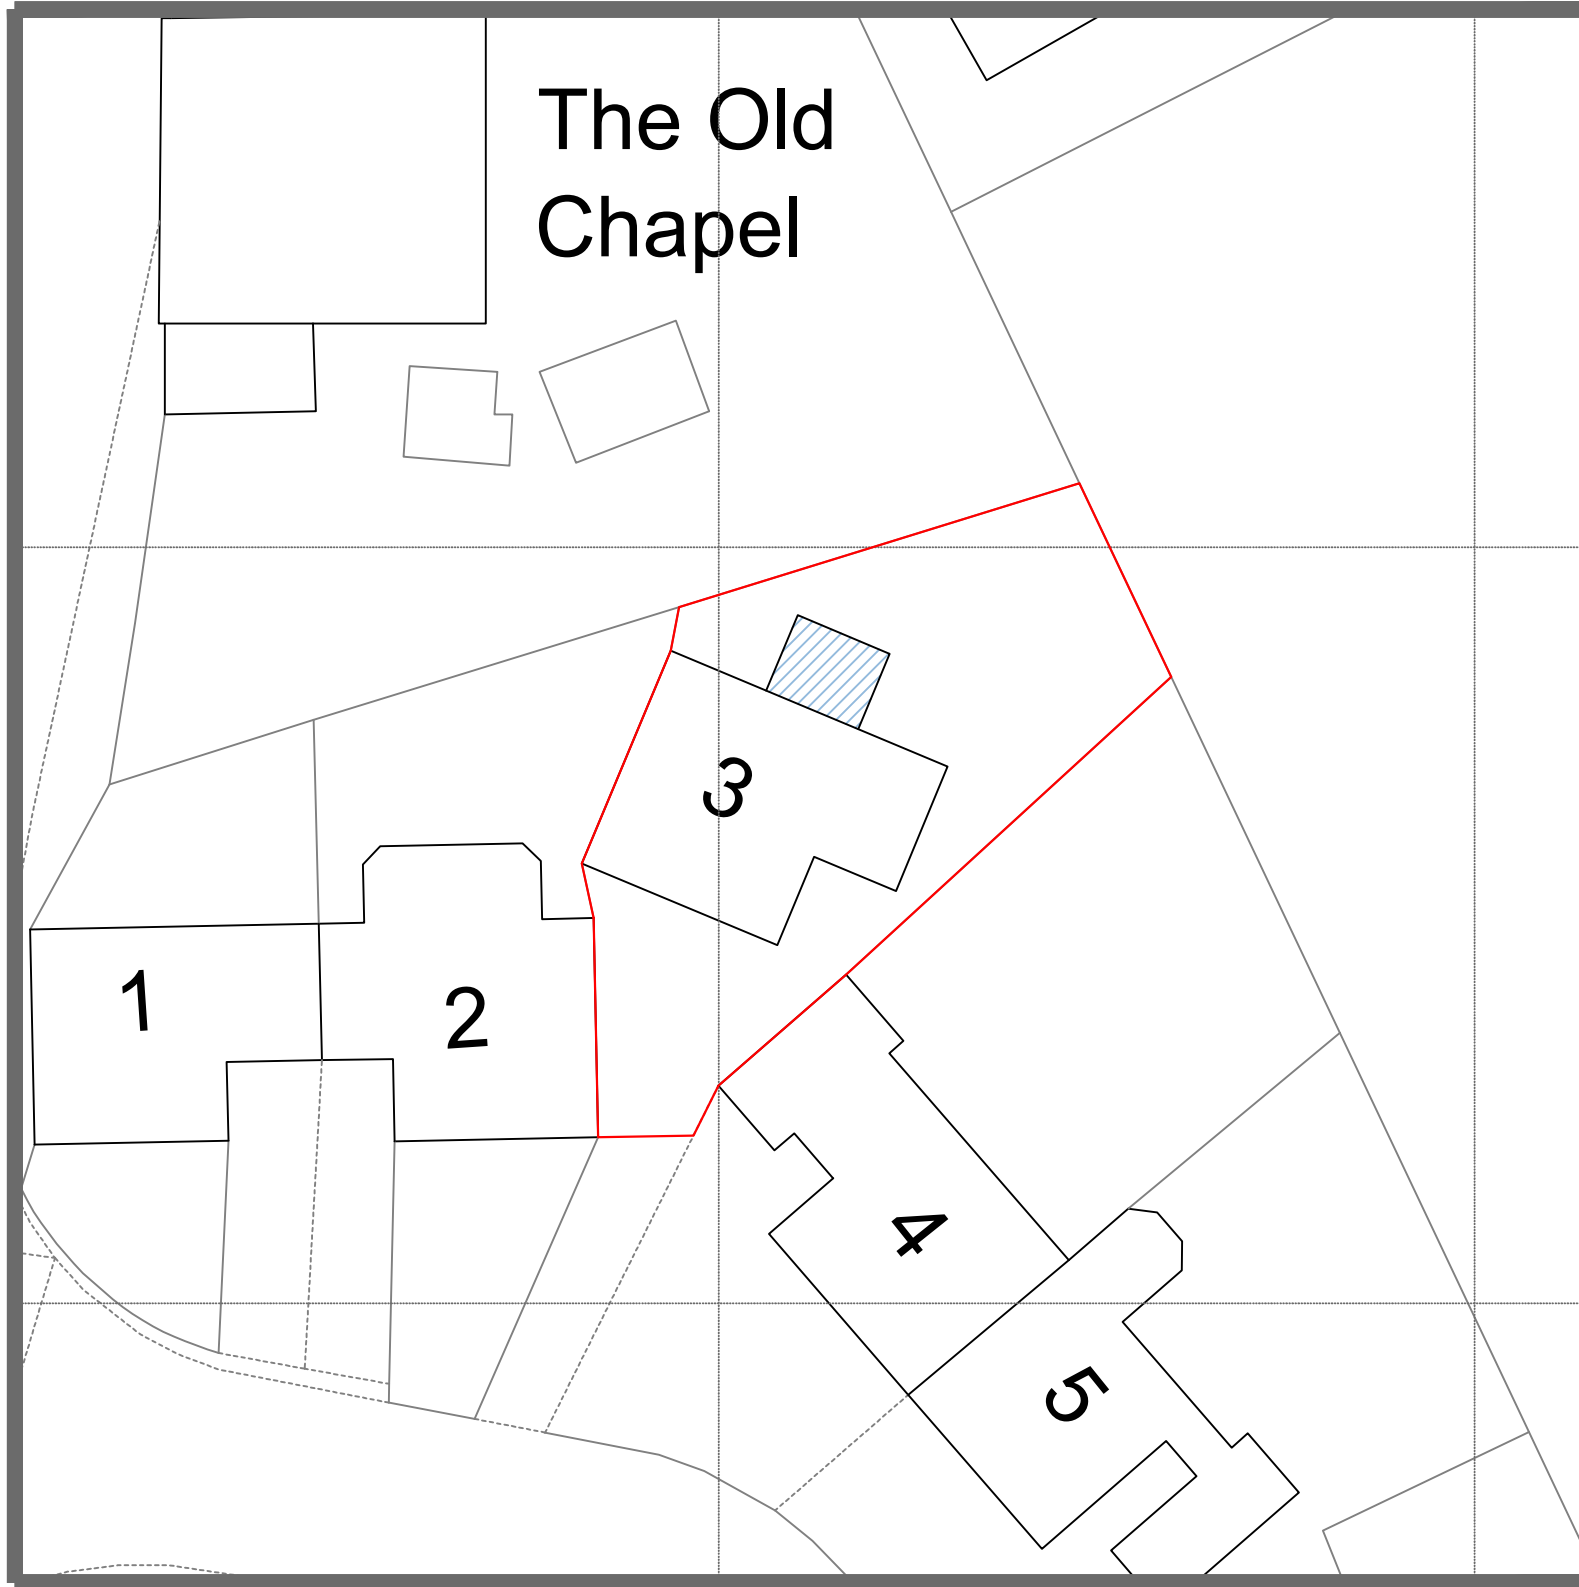

RECEIVED
By A King at 6:47 pm, Oct 18, 2023

© Crown copyright 2023 Ordnance Survey 100053143

Currie & Brown
Poseidon House, Neptune Park,
Maxwell Road, Plymouth, PL4 0SN
United Kingdom
Tel: 01752 273473 , Fax: 01752 257755, www.curriebrown.com

Client
Council of the Isles of Scilly

Title
Proposed Site Block Plan
Project
3 Ennor Close - Accessibility Improvements

Date	13.10.2023	Drawn	AH
Scale	1.250 @A3	Checked	KC
Drwg No.	4101565-3E-PL-03		
Rev			