
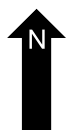
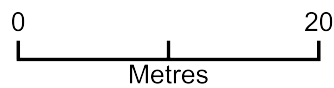


Site and Block Plan

RECEIVED
By Liv Rickman at 3:20 pm, Nov 13, 2023

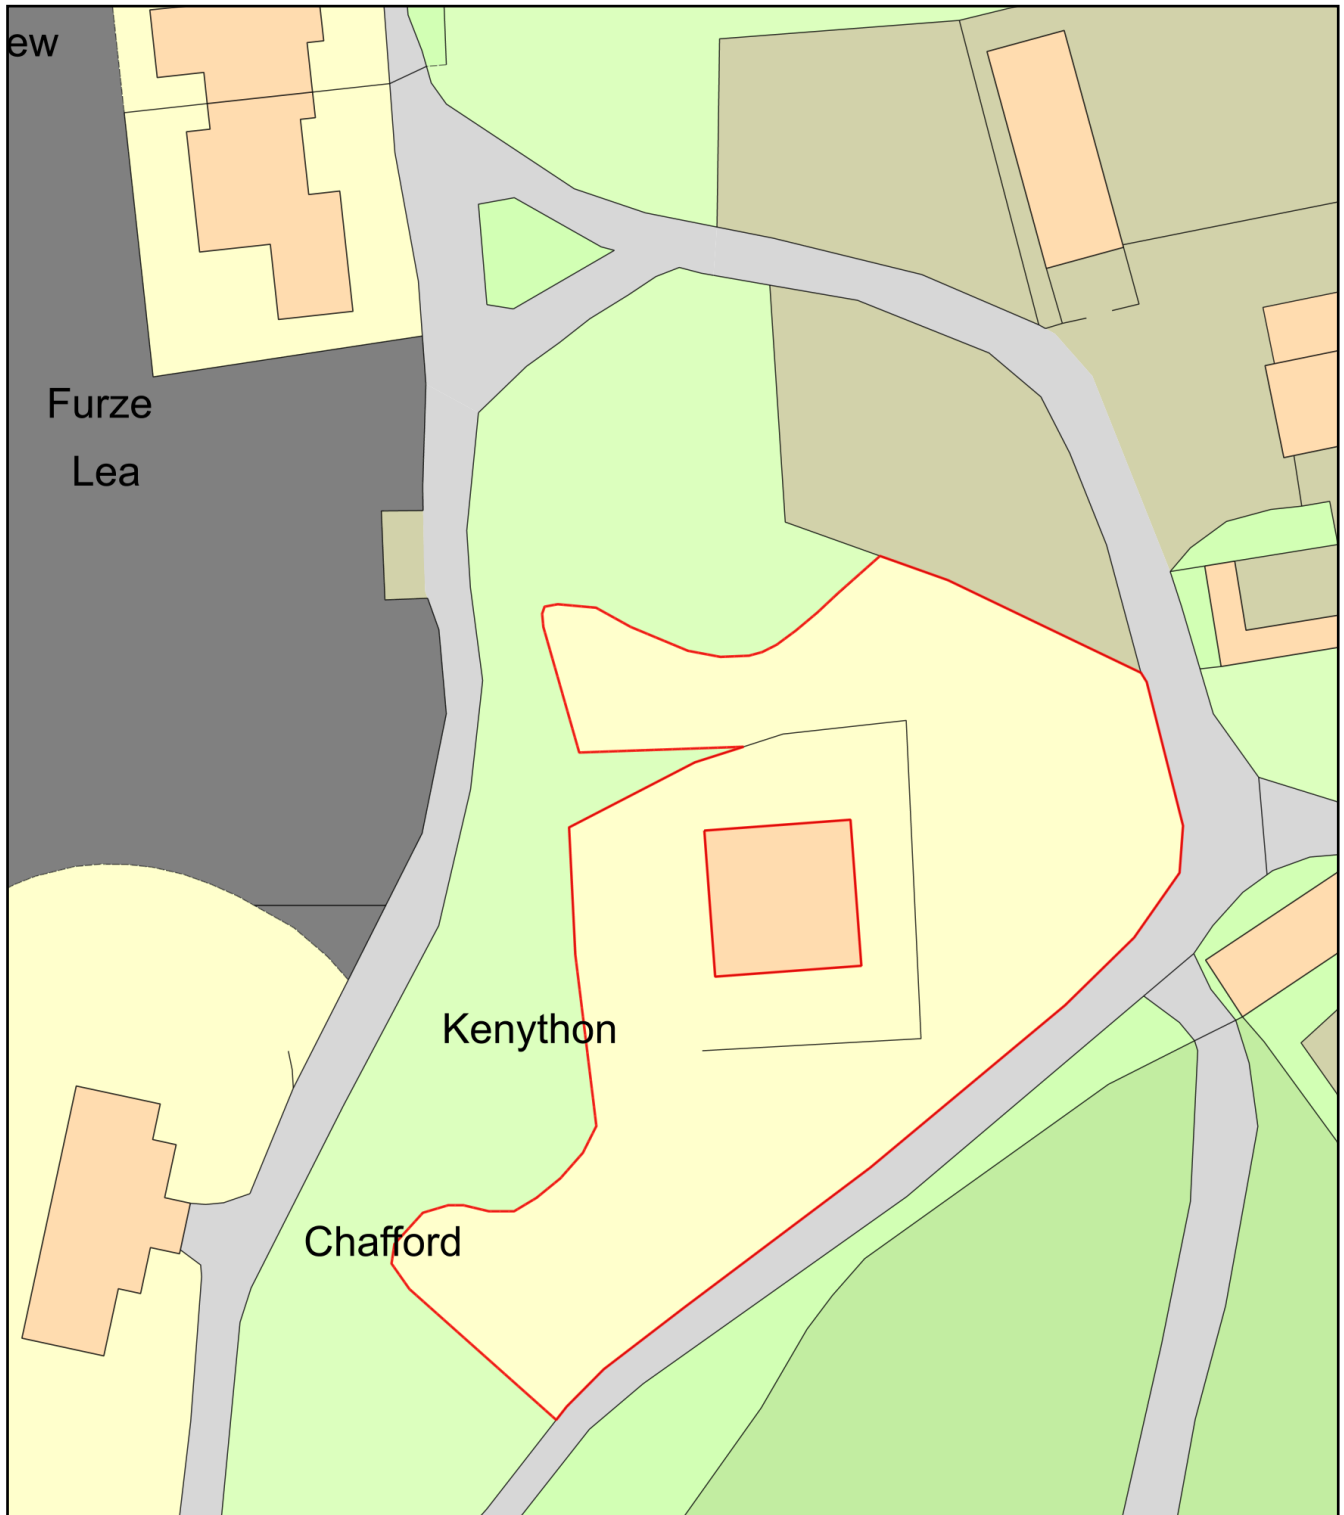

Plan Produced for: Amanda Pender
Date Produced: 09 Nov 2023
Plan Reference Number: TQRQM23313113842268
Scale: 1:500 @ A4