




**RECEIVED**

By Liv Rickman at 3:50 pm, Nov 16, 2023

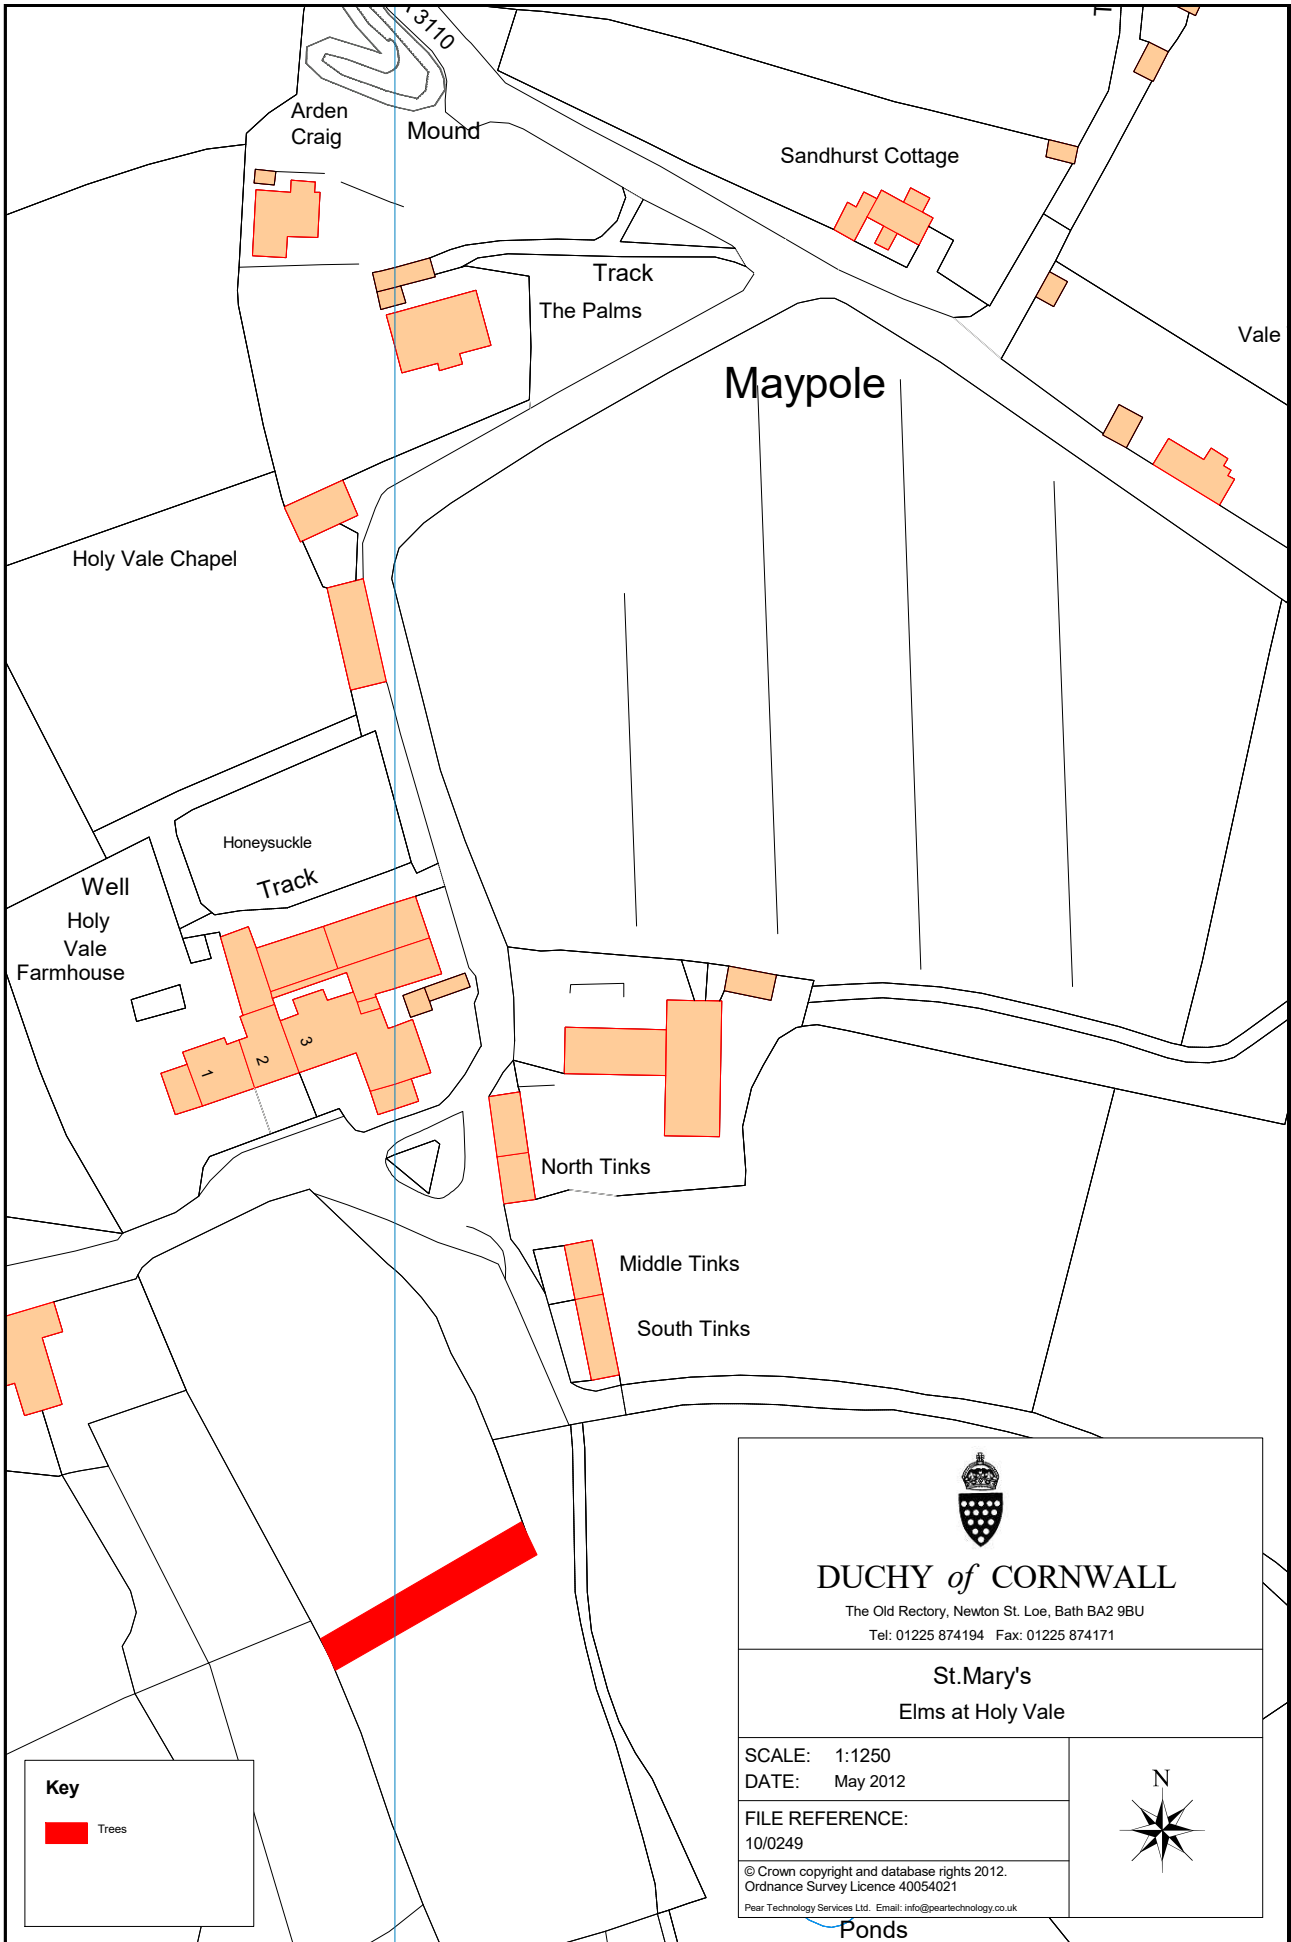

**Key**

 Trees


  
**DUCHY of CORNWALL**  
The Old Rectory, Newton St. Loe, Bath BA2 9BU  
Tel: 01225 874194 Fax: 01225 874171

**St.Mary's**  
Elms at Holy Vale

SCALE: 1:1250  
DATE: May 2012

FILE REFERENCE:  
10/0249

© Crown copyright and database rights 2012.  
Ordnance Survey Licence 40054021  
Pear Technology Services Ltd. Email: info@peartechnology.co.uk



**Ponds**