
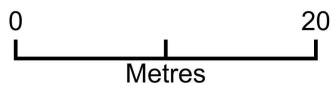


RECEIVED

By Liv Rickman at 2:53 pm, Dec 04, 2023

GREYSTONES, WELL CROSS

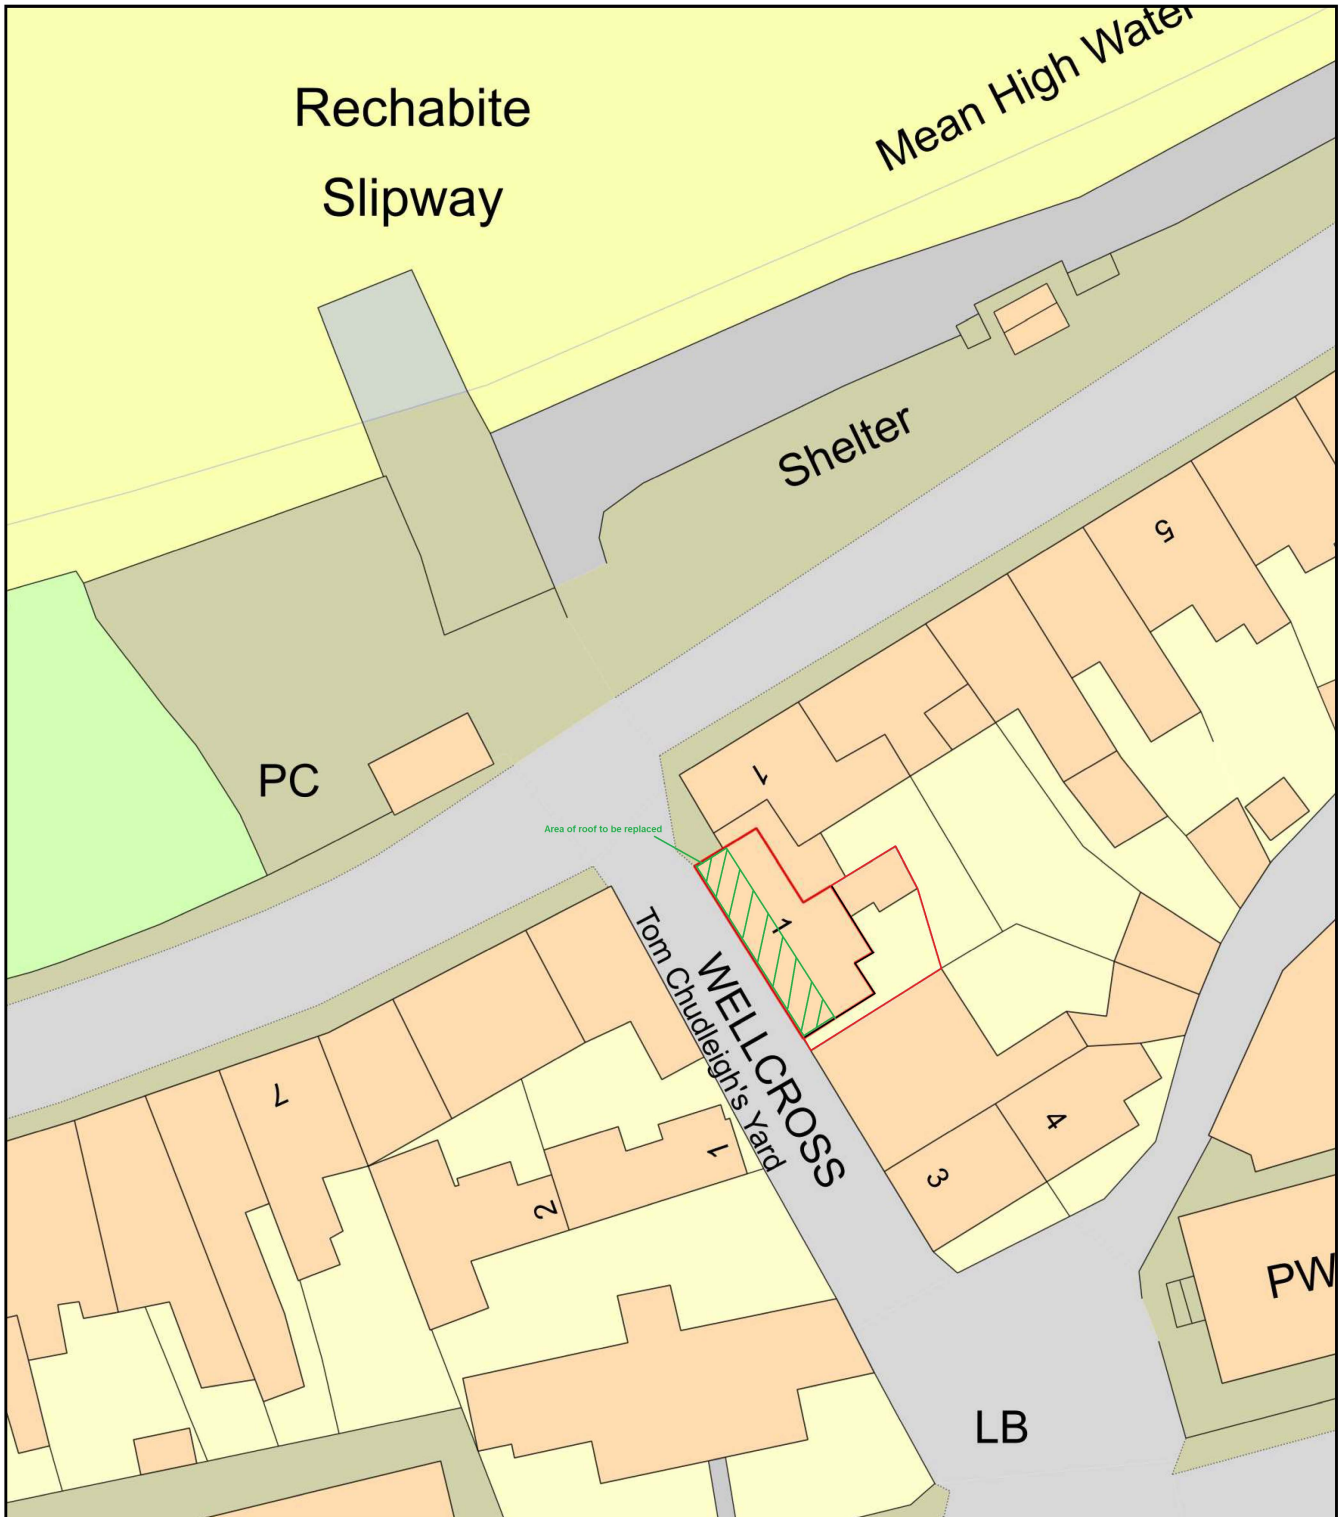

Plan Produced for: **CLIVE HUMPHREY**

Date Produced: 30 Nov 2023

Plan Reference Number: TQRQM23334161107313

Scale: 1:500 @ A4