
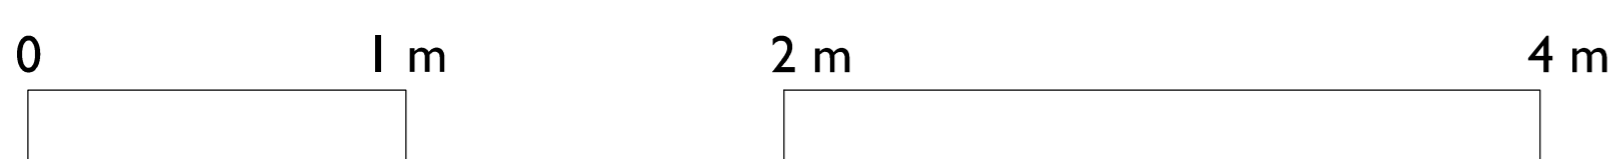


RECEIVED

By Liv Rickman at 2:38 pm, Dec 19, 2023

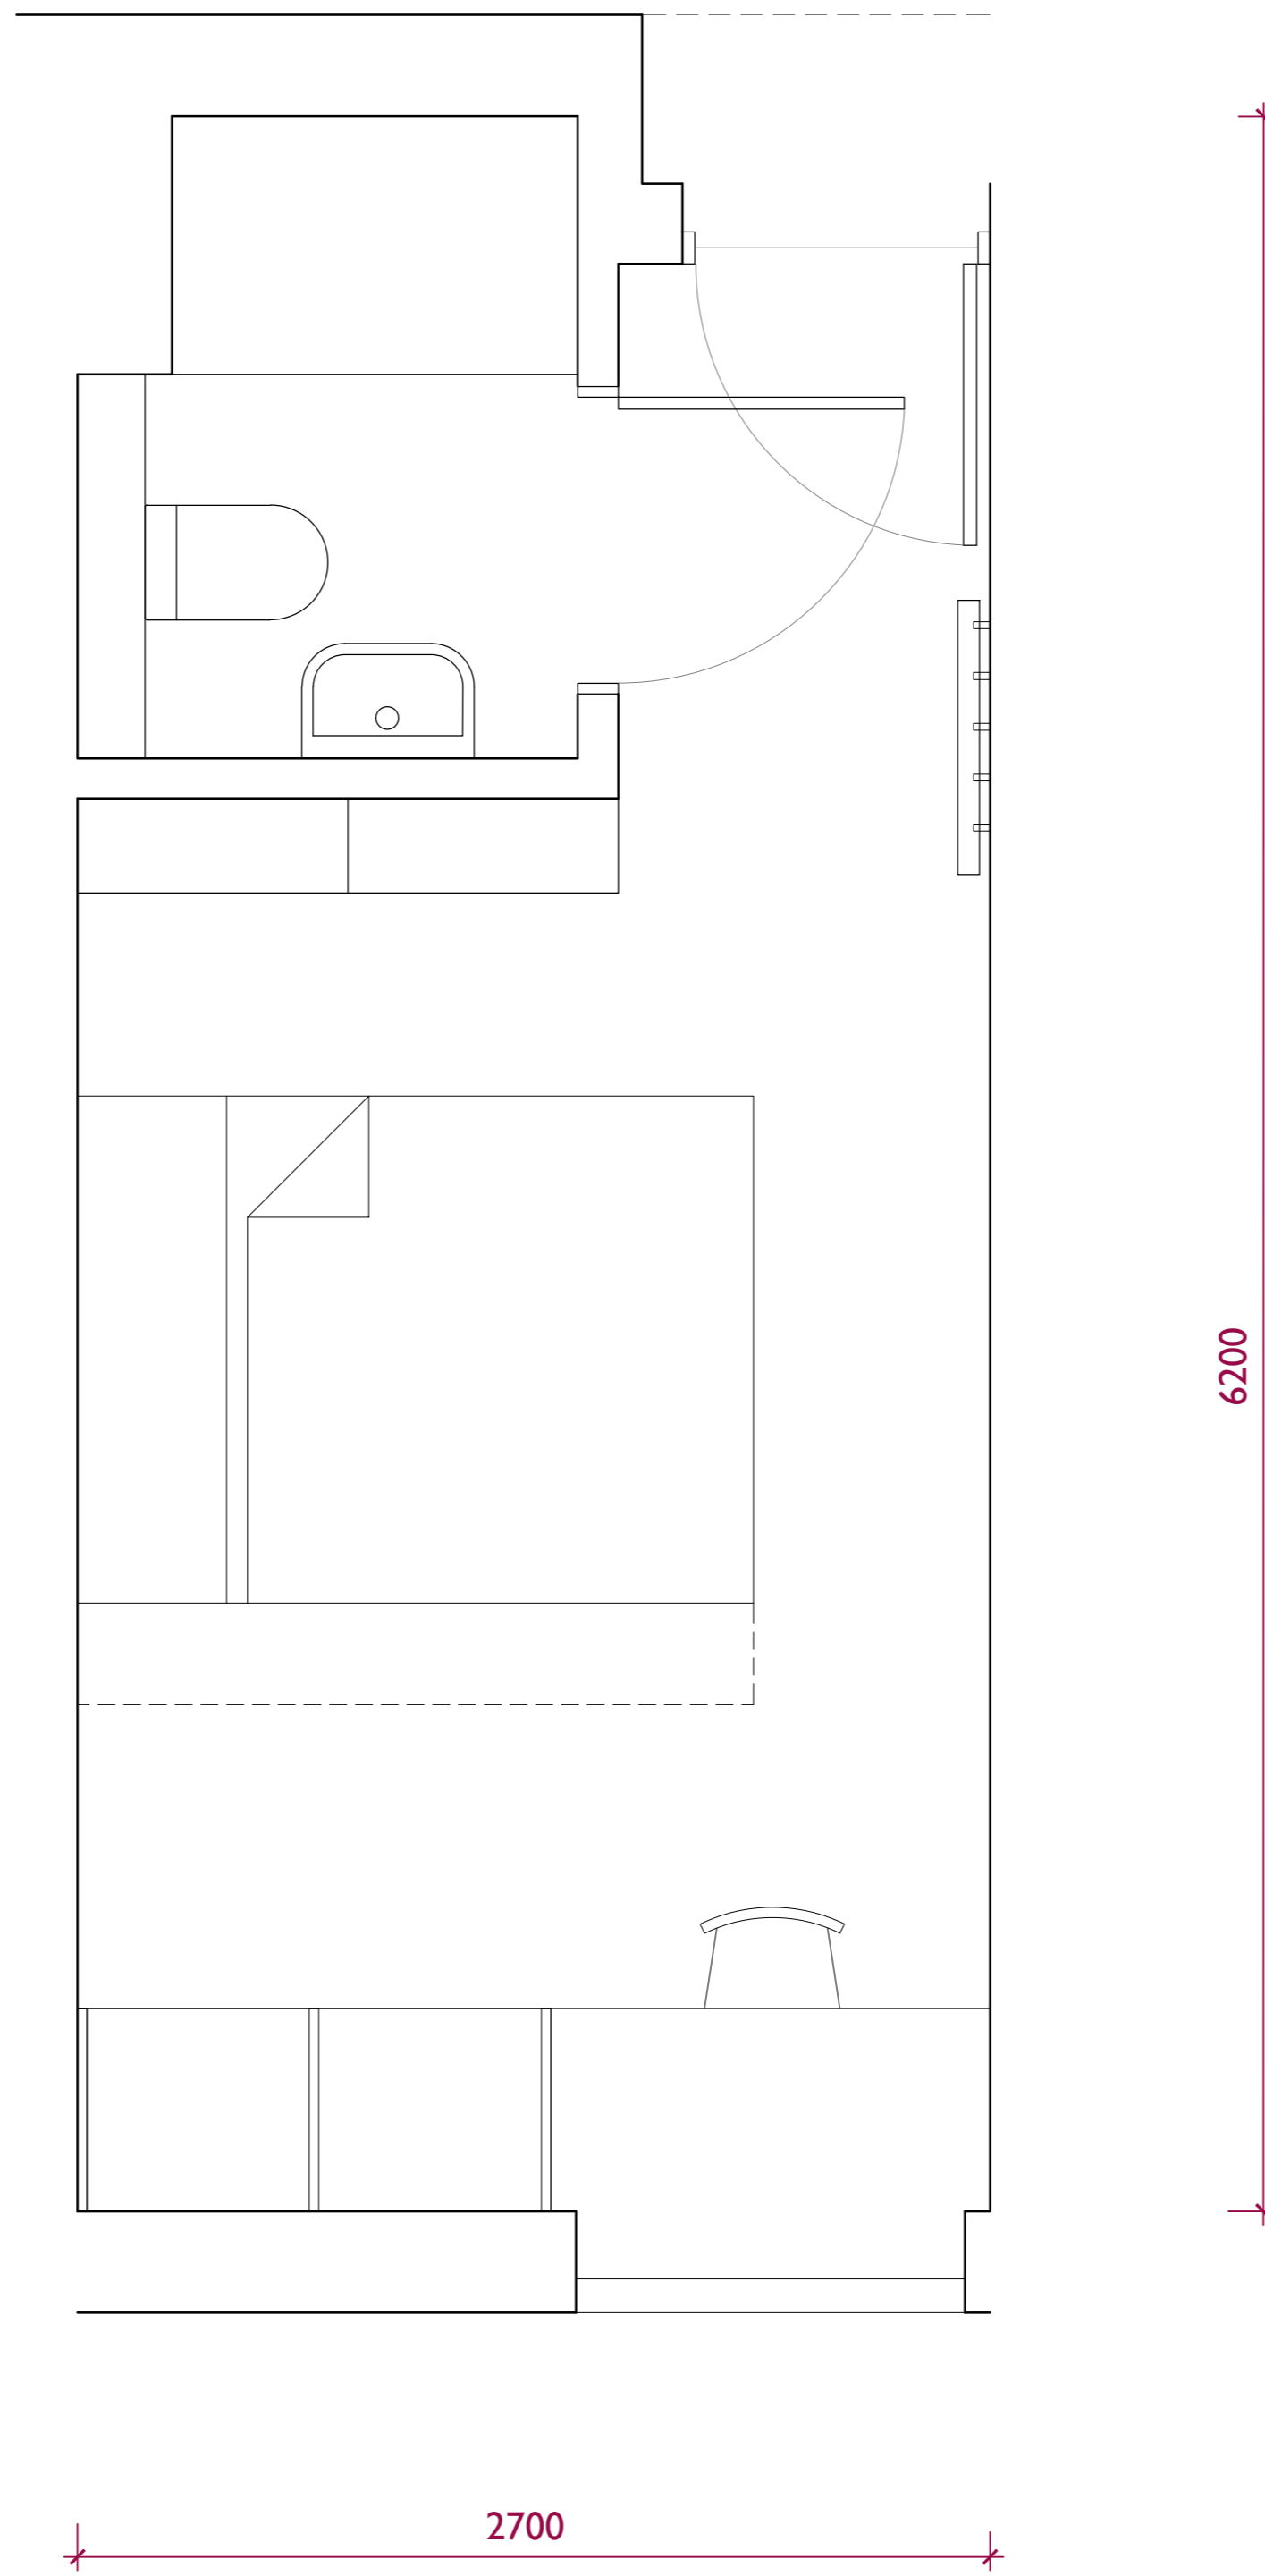

SCALE: 1:20 at A1
SCALE: 1:40 at A3


Rev.	DR.	CHK.	Date	Notes
A	JW	NL	04.12.23	For Planning
-	NL	-	28.11.23	First Issue

PROJECT STAFF ACCOMODATION
BOTTOM ANNEXE

DRAWING PROPOSED
UNIT PLAN

DRAWING No. 4300 013 A.

SCALE 1:20 @ A1
1:40 @ A3 DATE: Nov '23

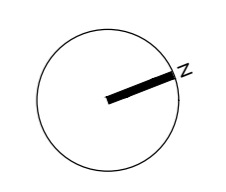

**llewellyn
harker
lowe**