
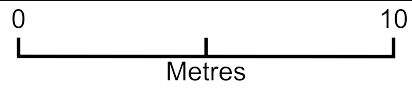


# Trench Lane TR21 OPA Grooming Salon

**RECEIVED**  
By A King at 4:34 pm, Jan 04, 2024

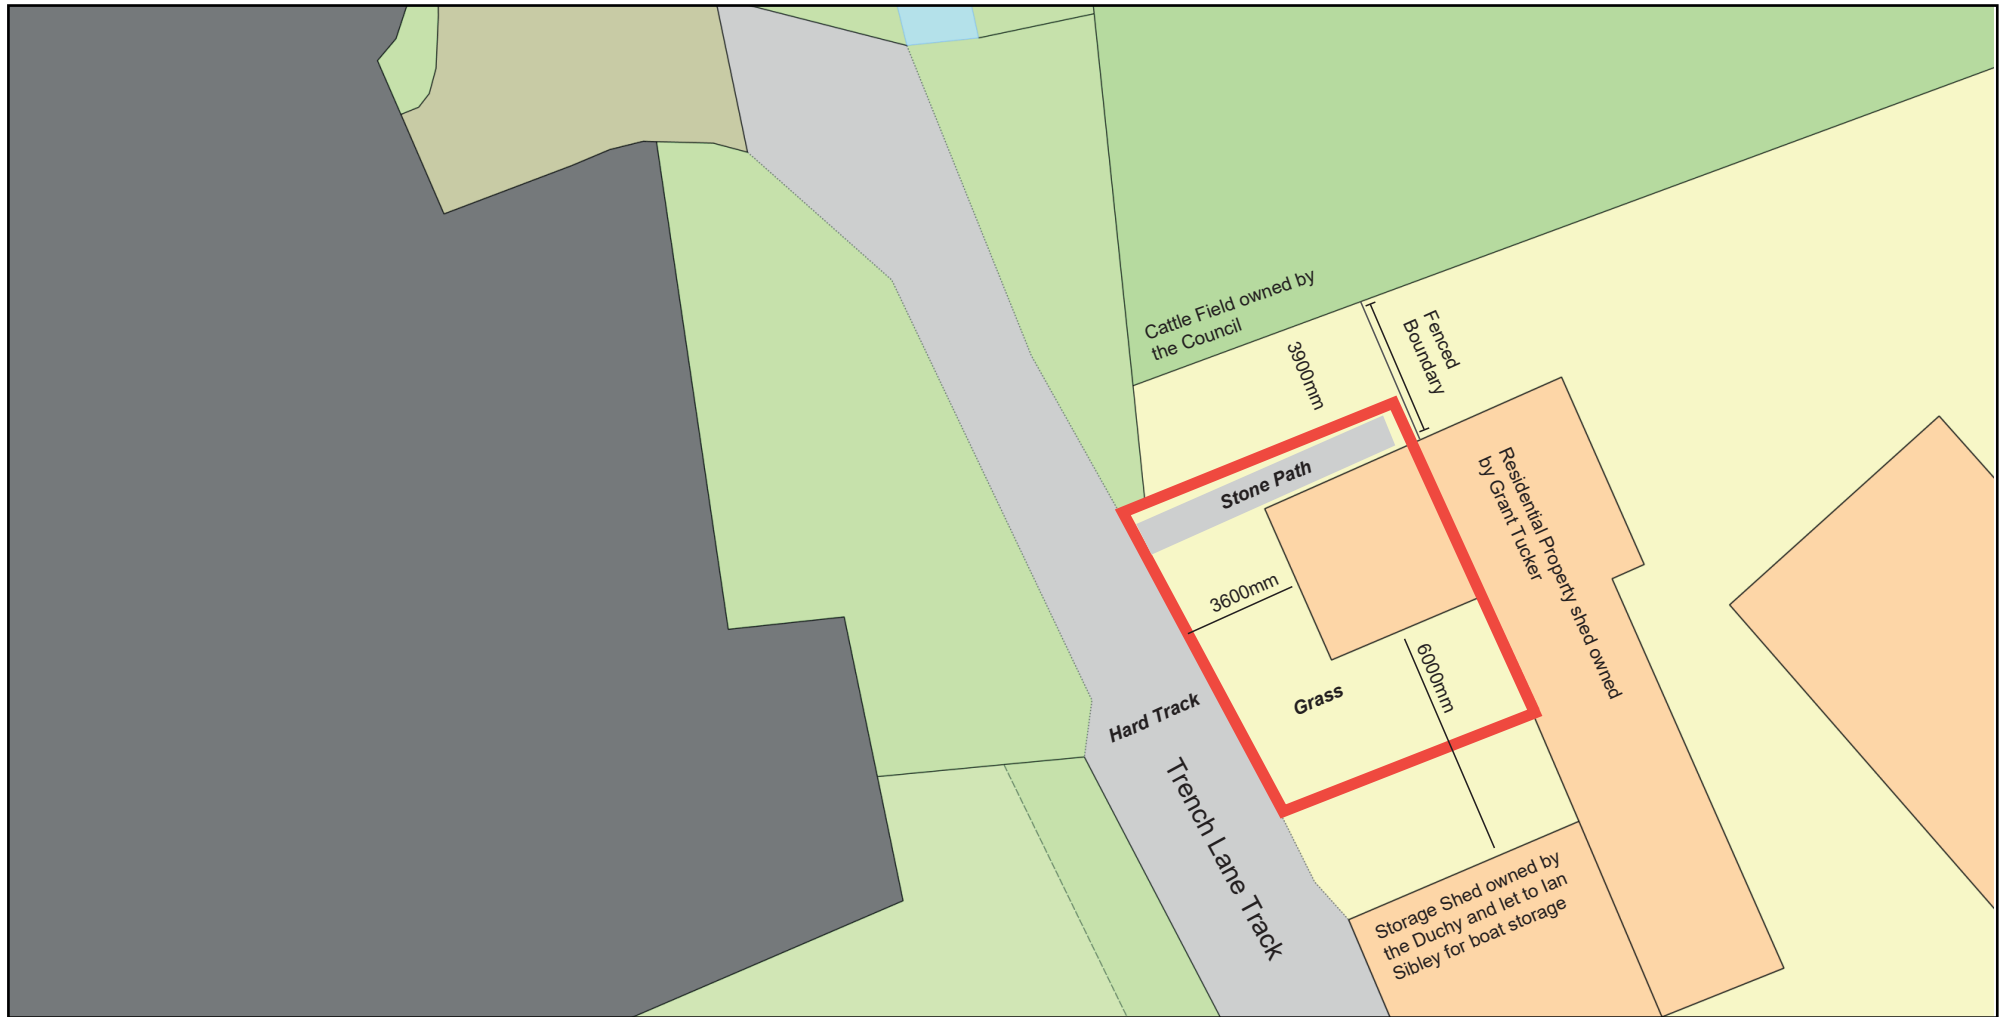

Plan Produced for: Keri Lock

Date Produced: 28 Aug 2023

Plan Reference Number: TQRQM23240144621175

Scale: 1:200 @ A4