




EXISTING LEFT SIDE ELEVATION

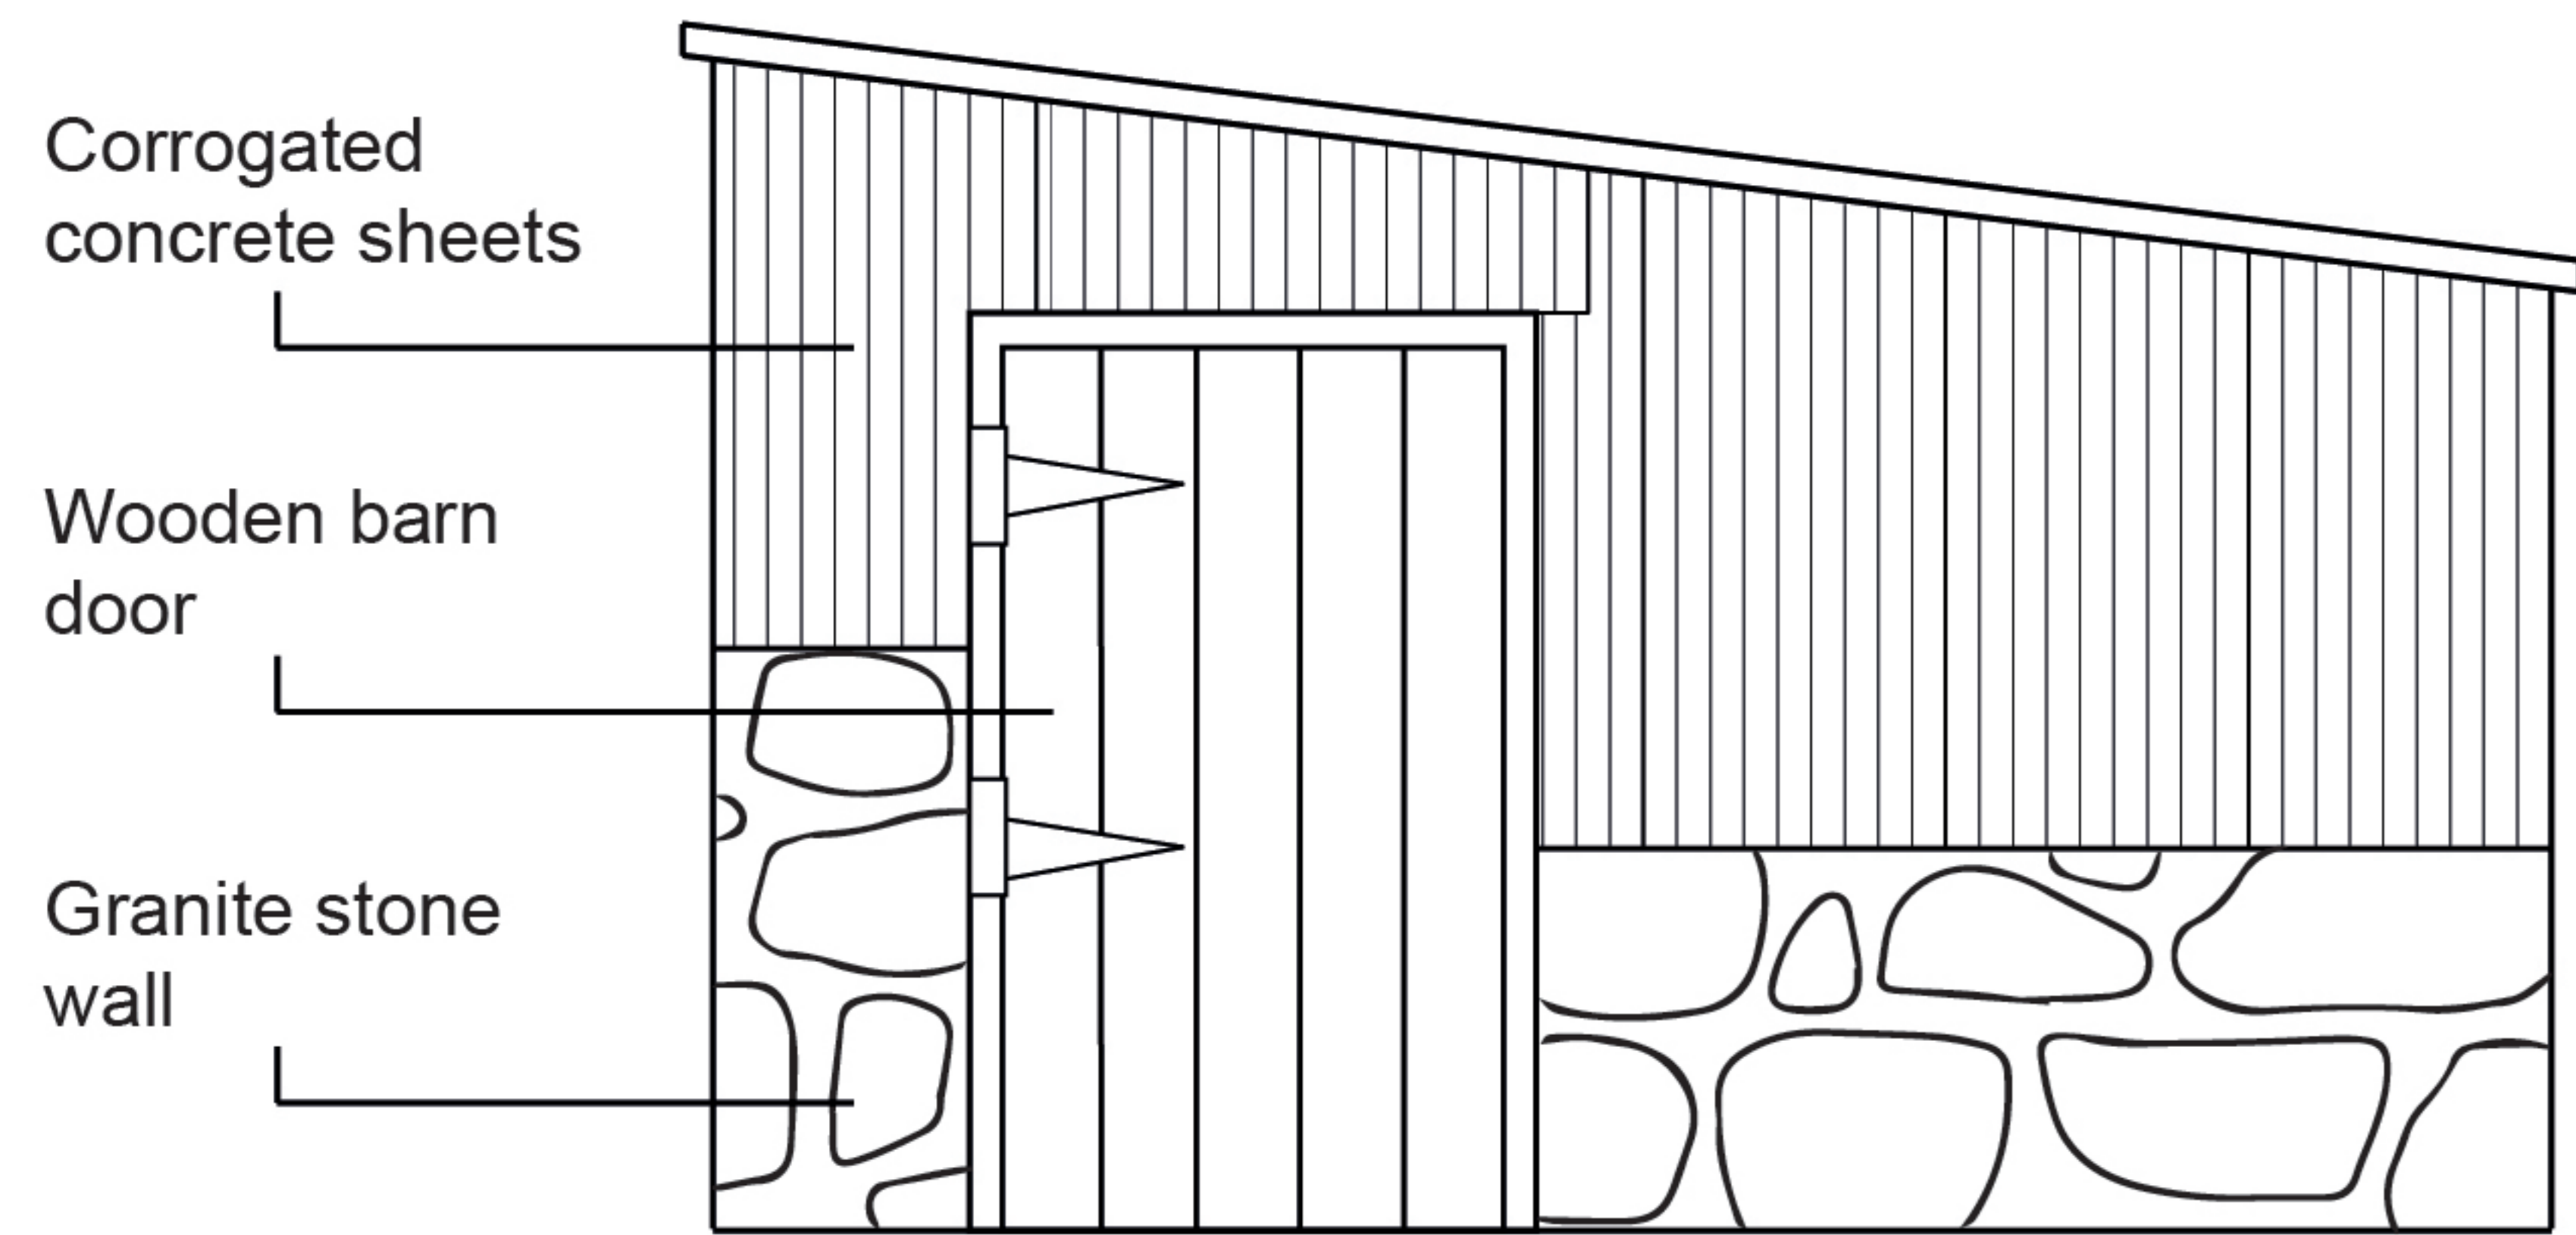


PROPOSED LEFT SIDE ELEVATION

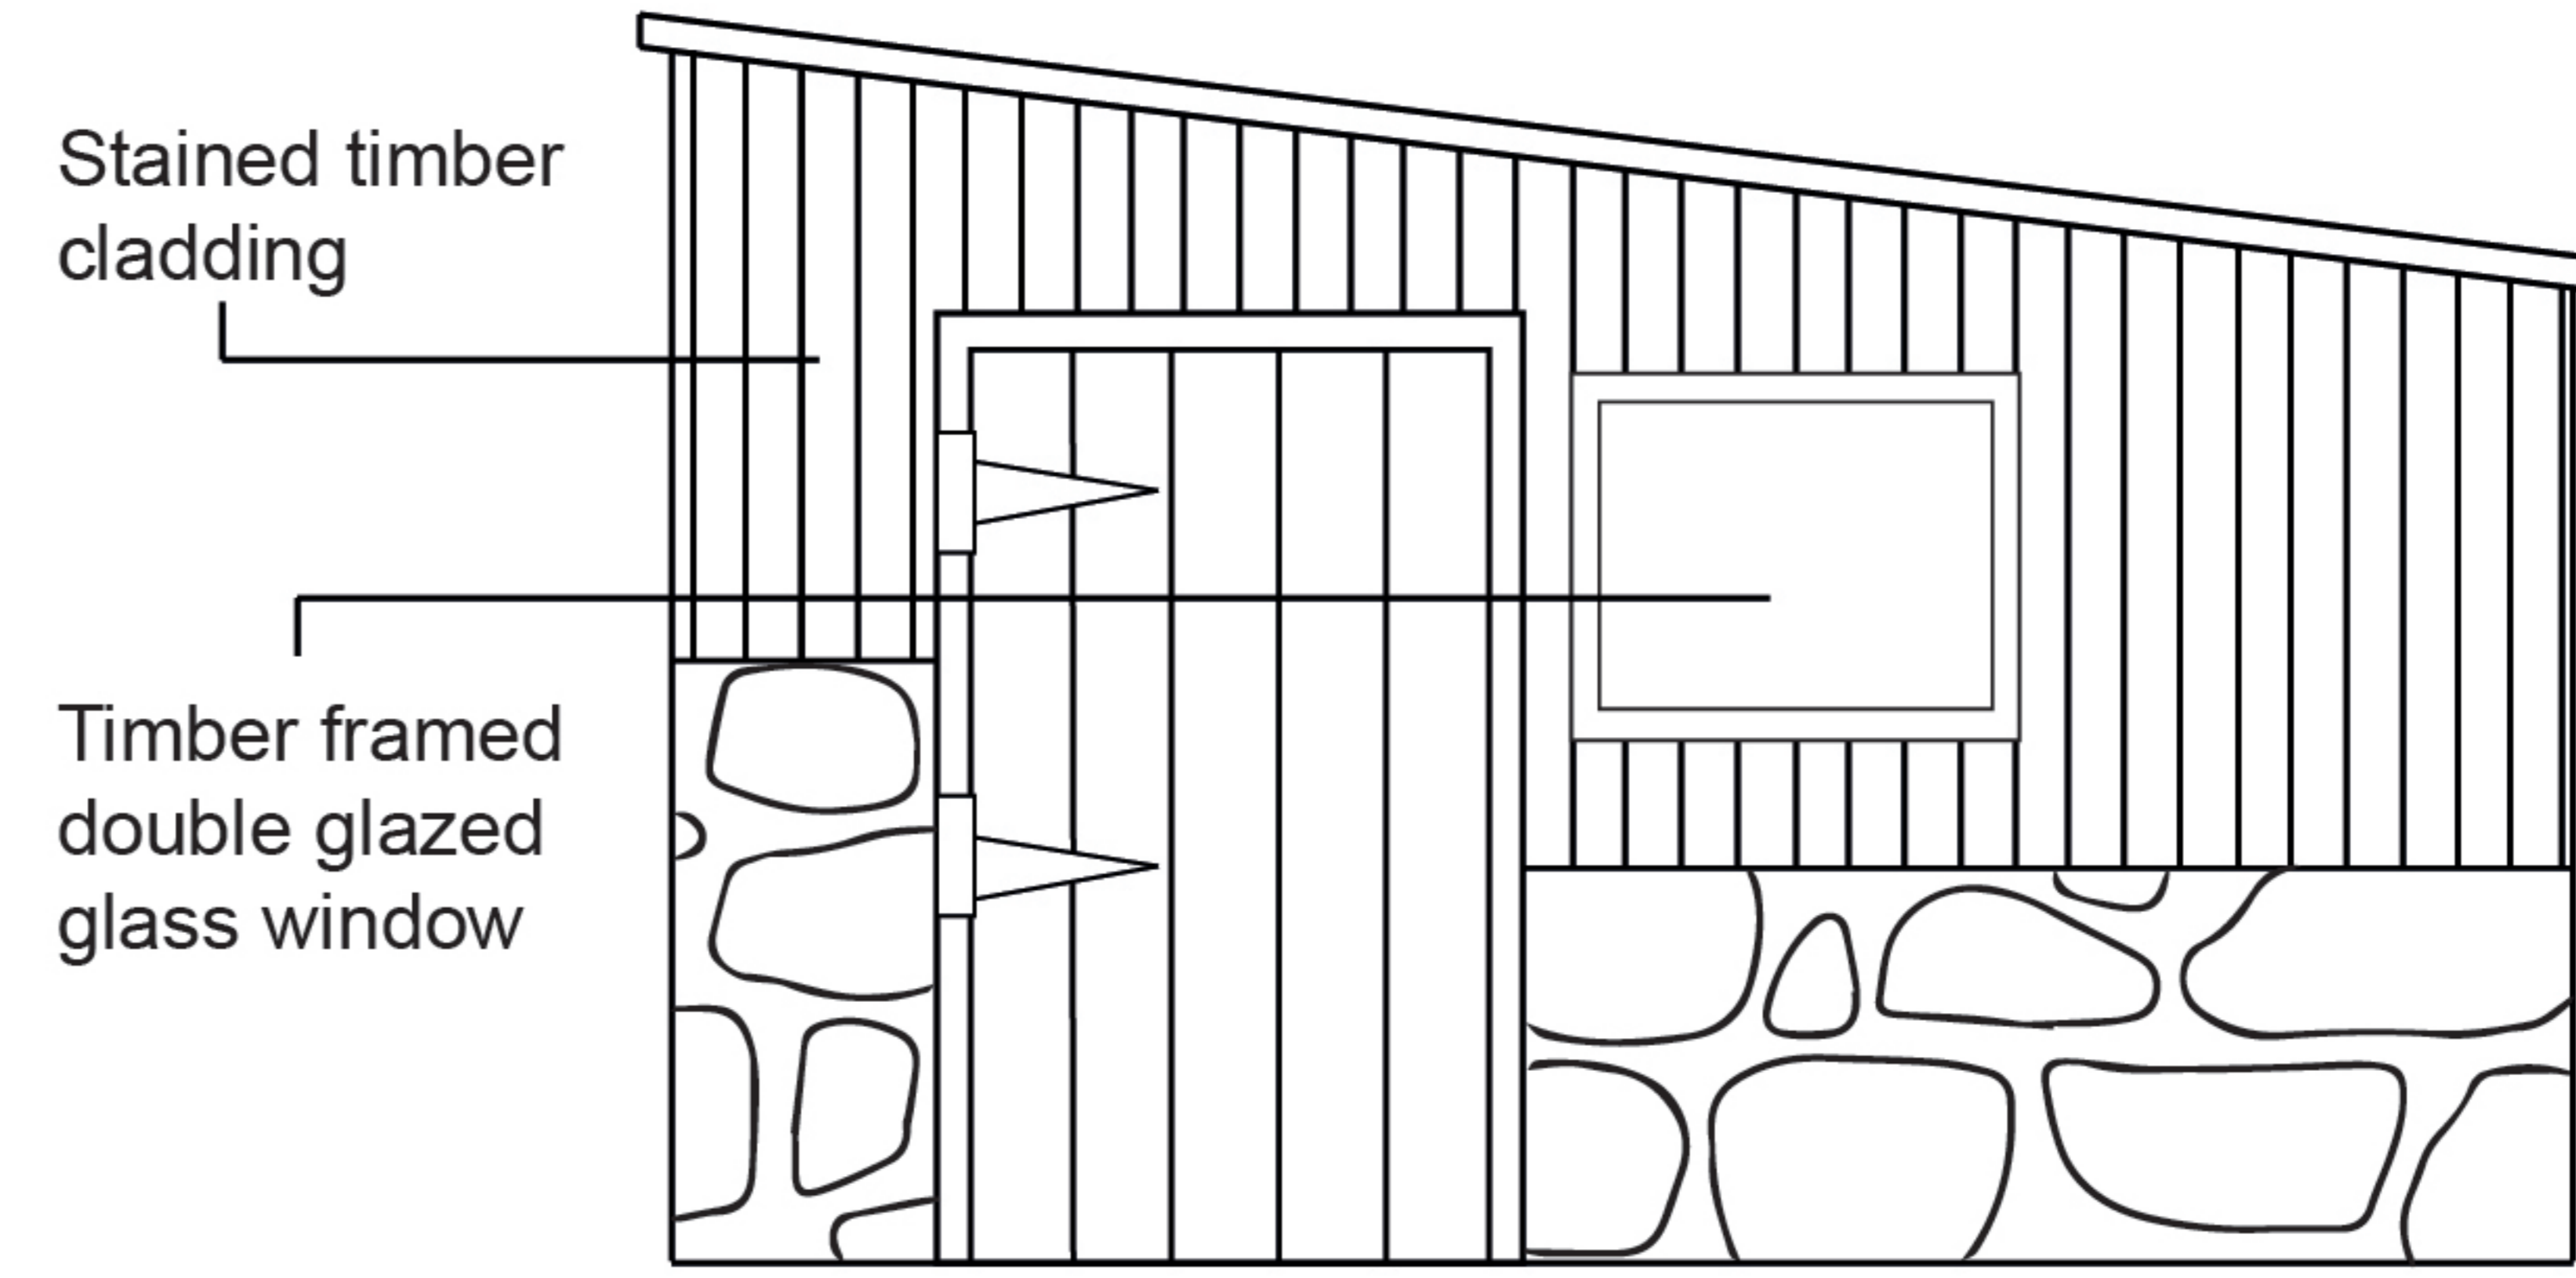

EXISTING RIGHT SIDE ELEVATION

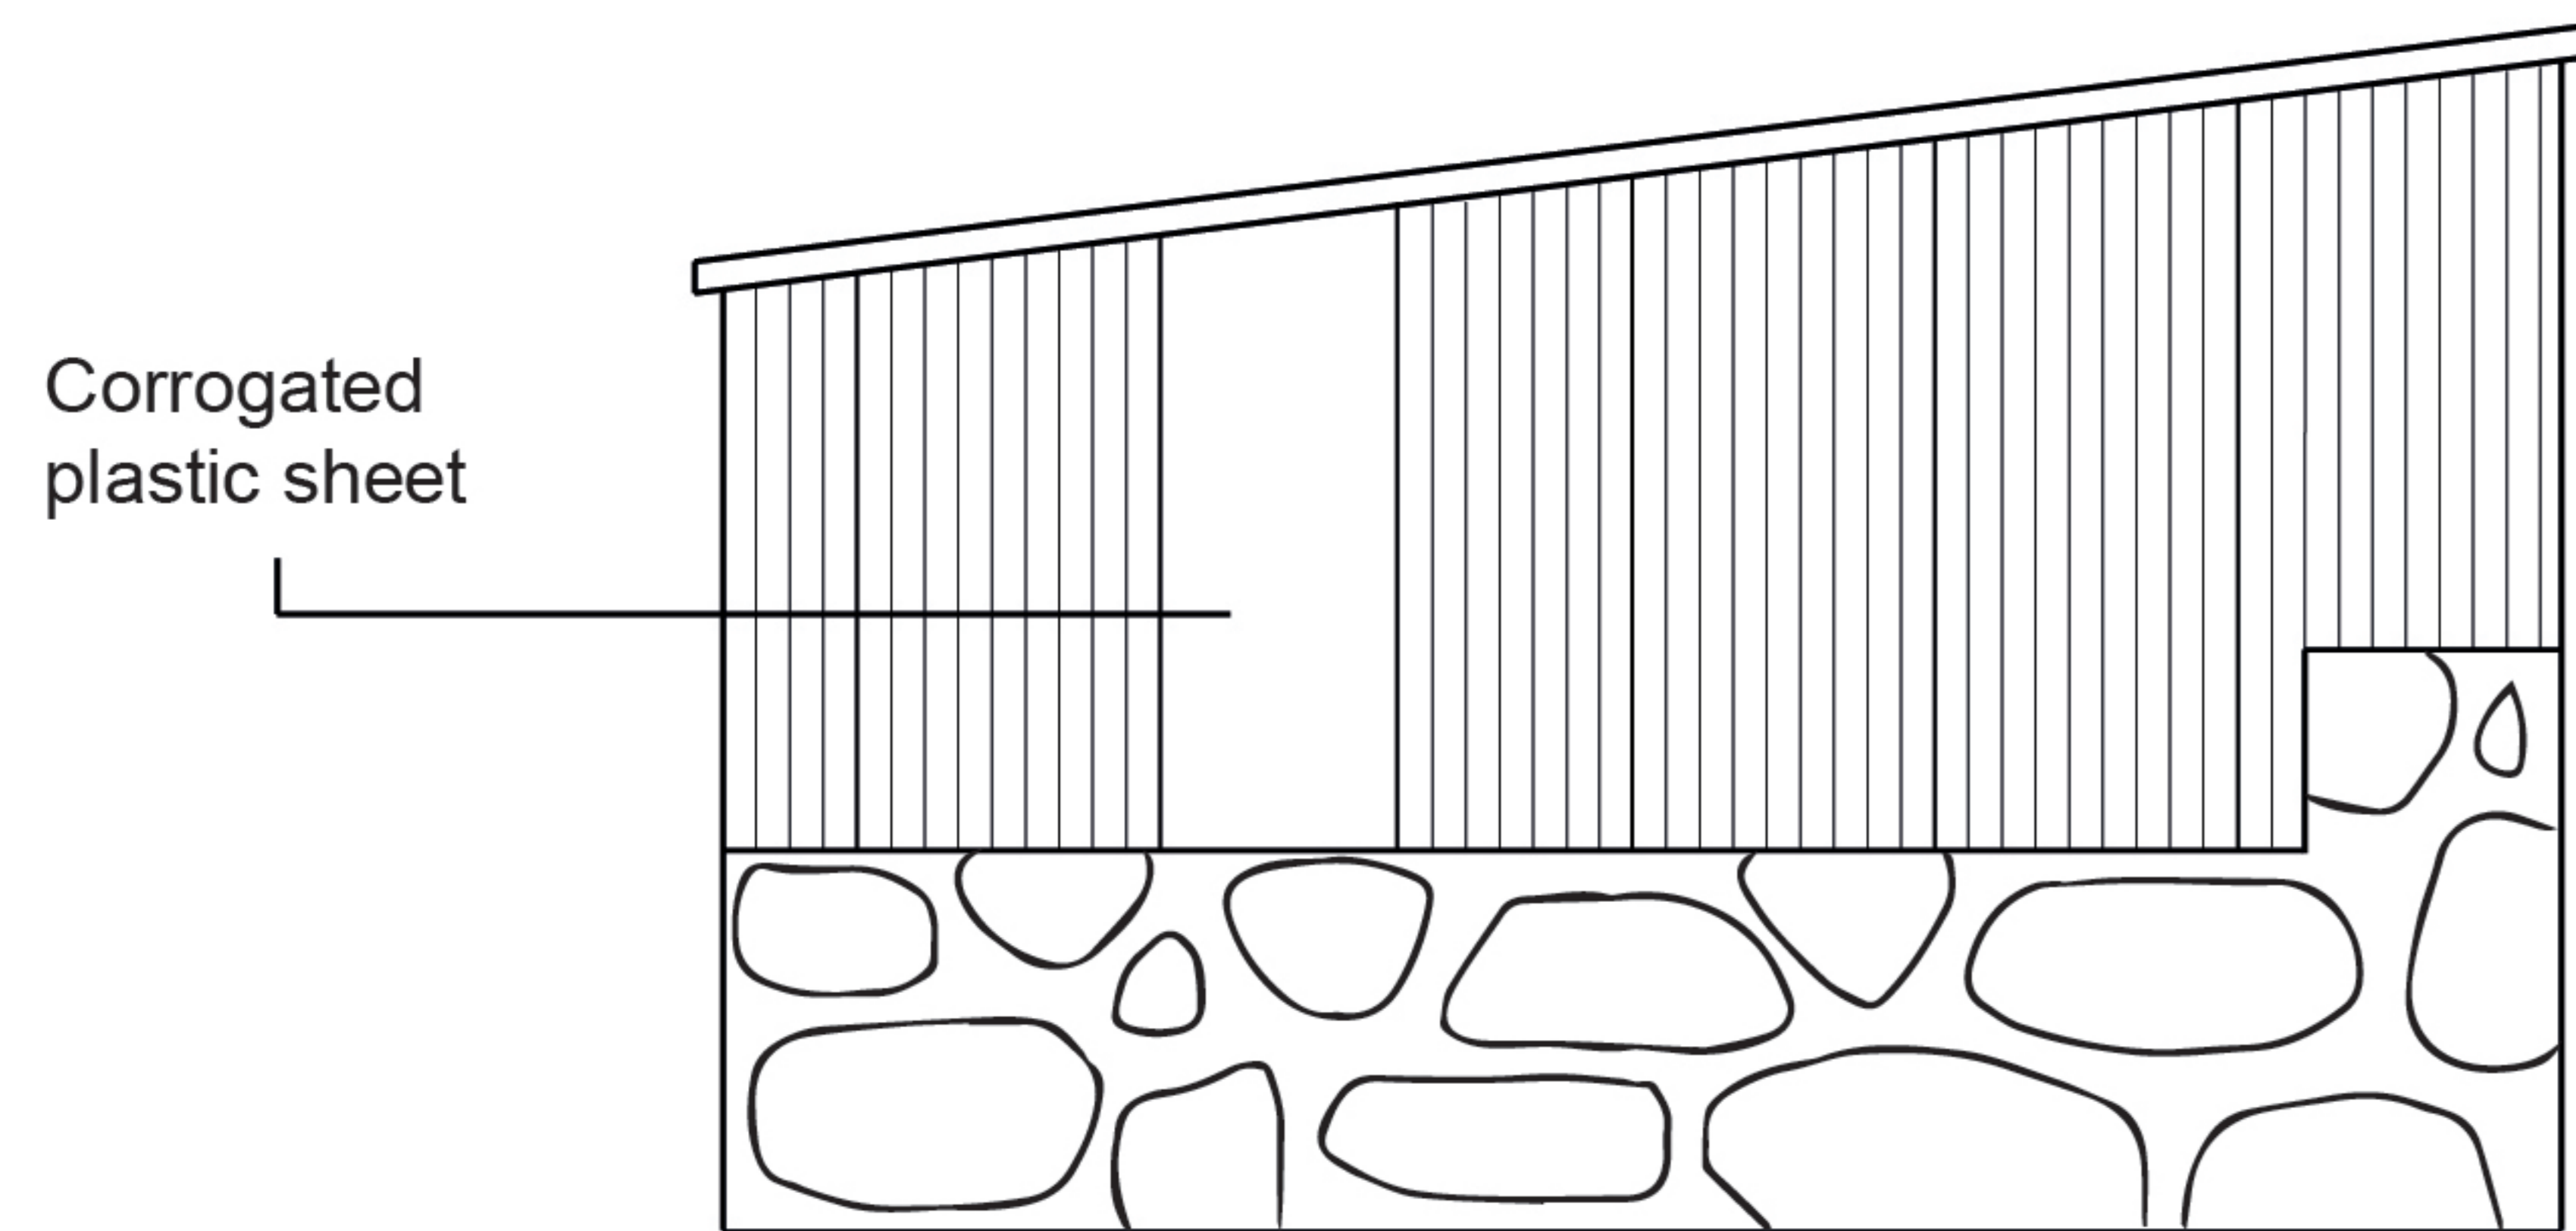

PROPOSED RIGHT SIDE ELEVATION

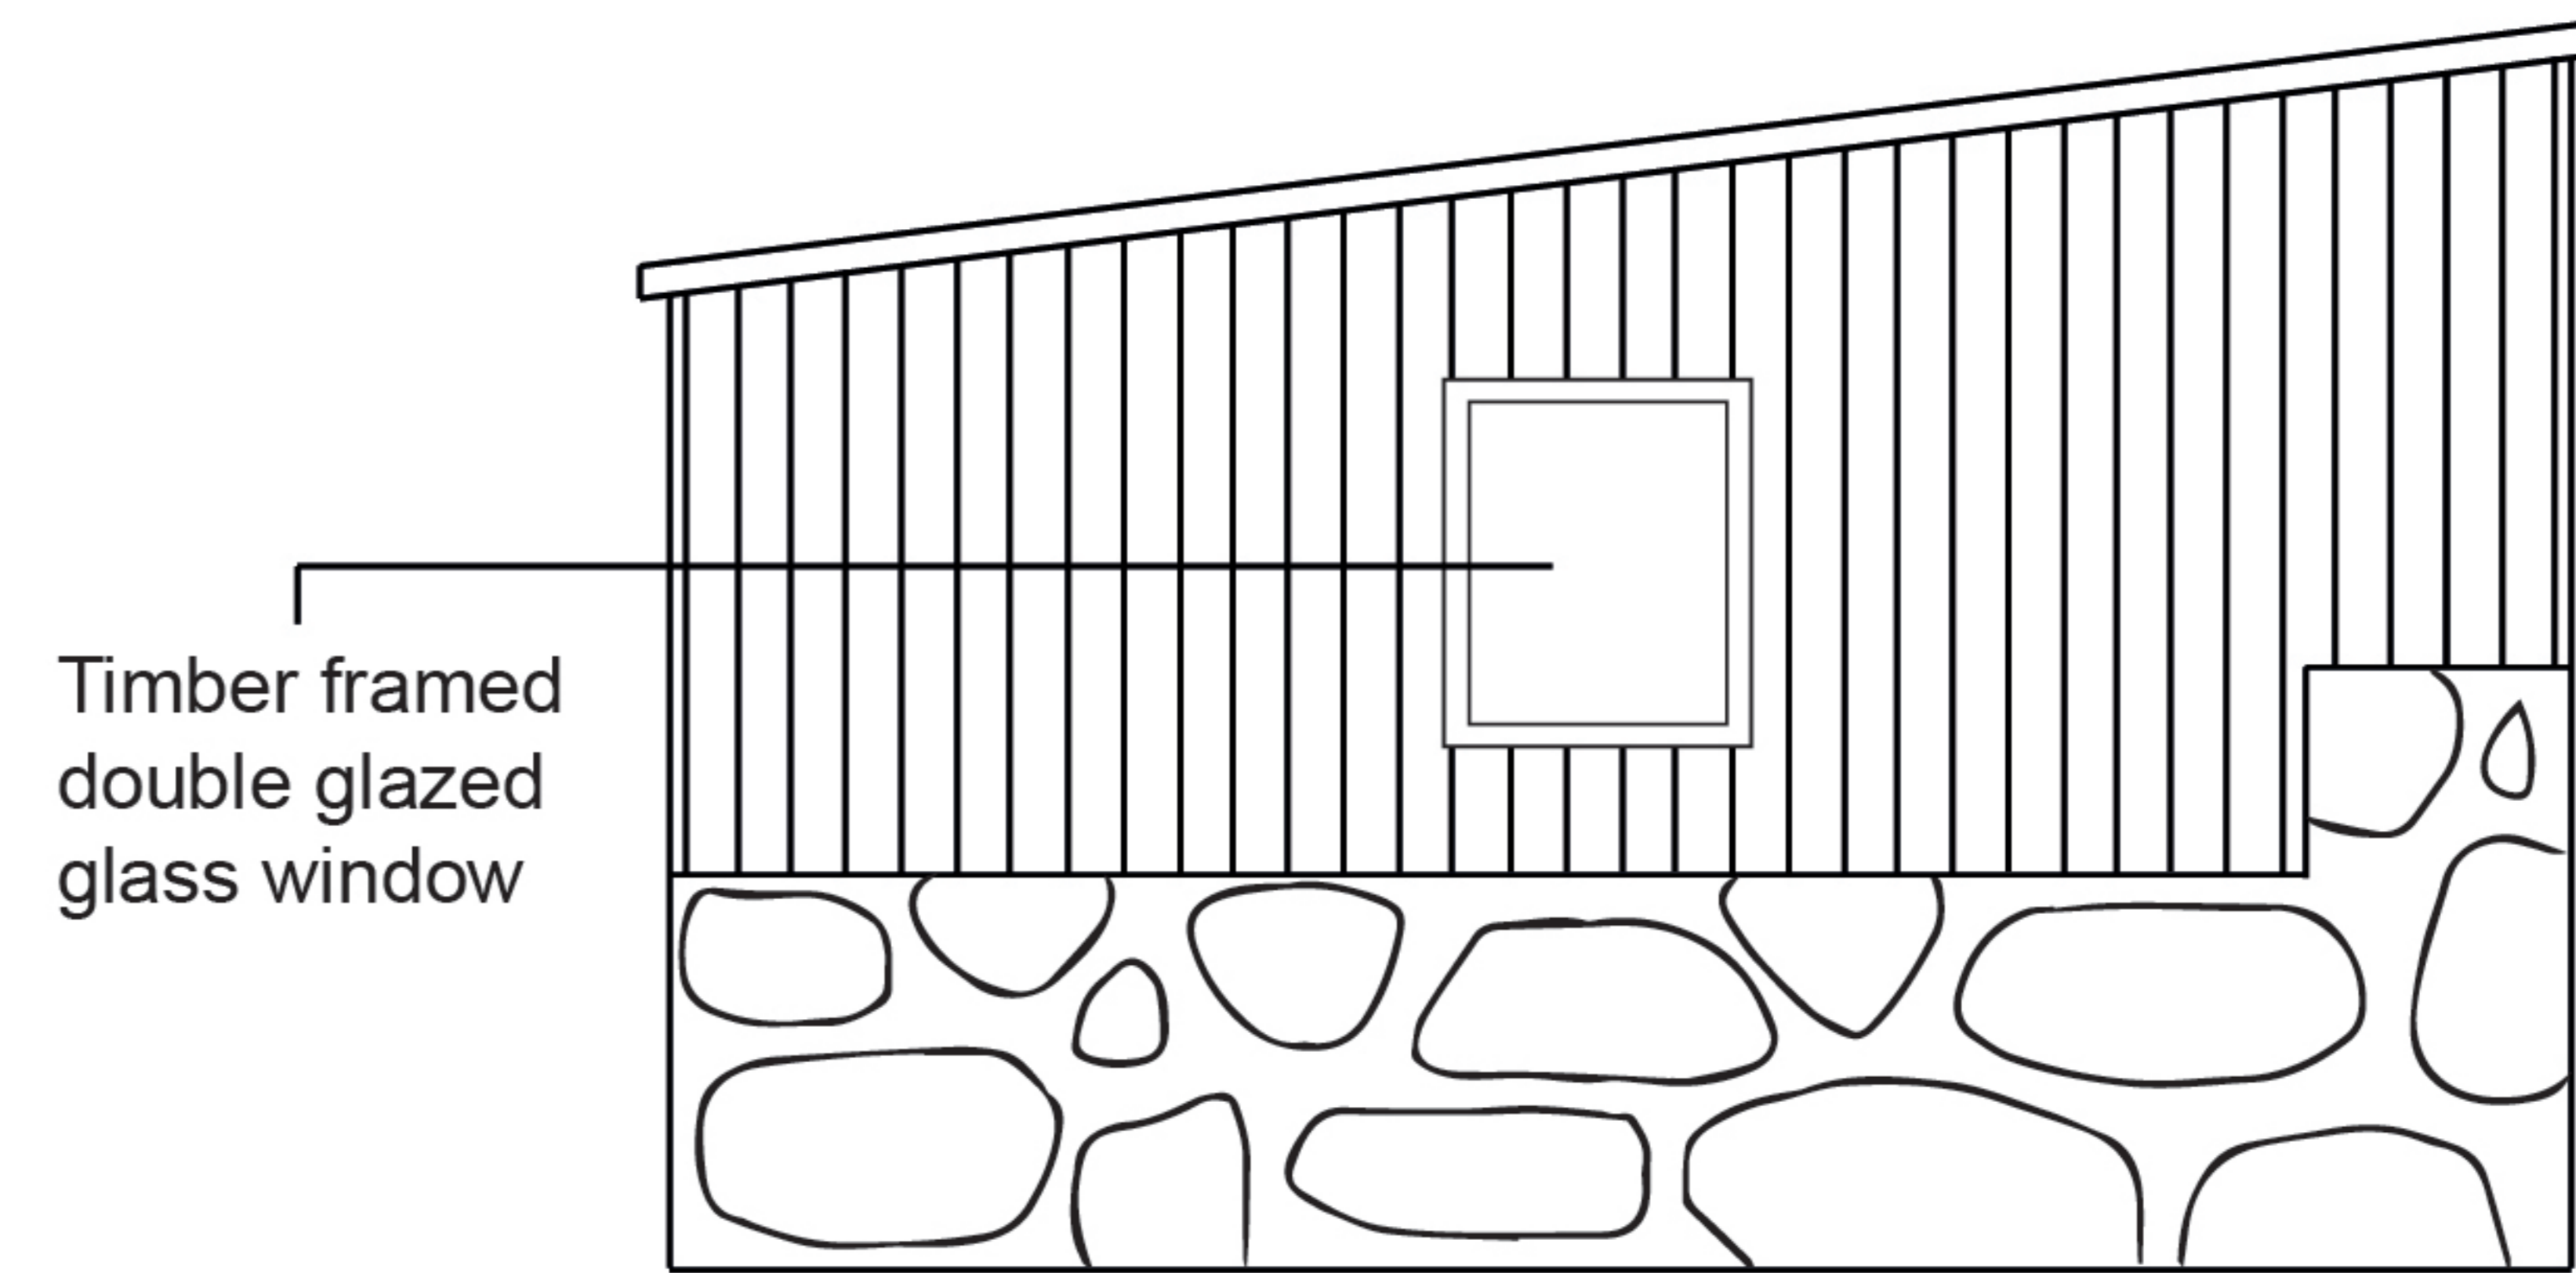

**RECEIVED**  
 By Liv Rickman at 10:04 am, Dec 21, 2023

