


RECEIVED


By Liv Rickman at 11:26 am, Mar 25, 2024

Notes
 This drawing is the property of Blue Sky Design Services Ltd and copyright is reserved by them. This drawing is not to be copied or disclosed by or to any unauthorised persons without the prior written consent of Blue Sky Design Services Ltd.
 All dimensions are to be checked on site prior to construction, manufacture of any components and ordering of materials and equipment.
 Any discrepancies are to be reported to the architect for clarification.
 All materials and workmanship to be in accordance with the current British Standards and codes of practice.

General Notes:
 All timber boarding and associated timbers to be in accordance with BS 1722-5.
 Wooden gates to comply with BS 5709.
 Timbers to be tanalised sawn softwood, with treatment to provide a 25 year service life.
 Structural Engineer to confirm details for specification of concrete base.

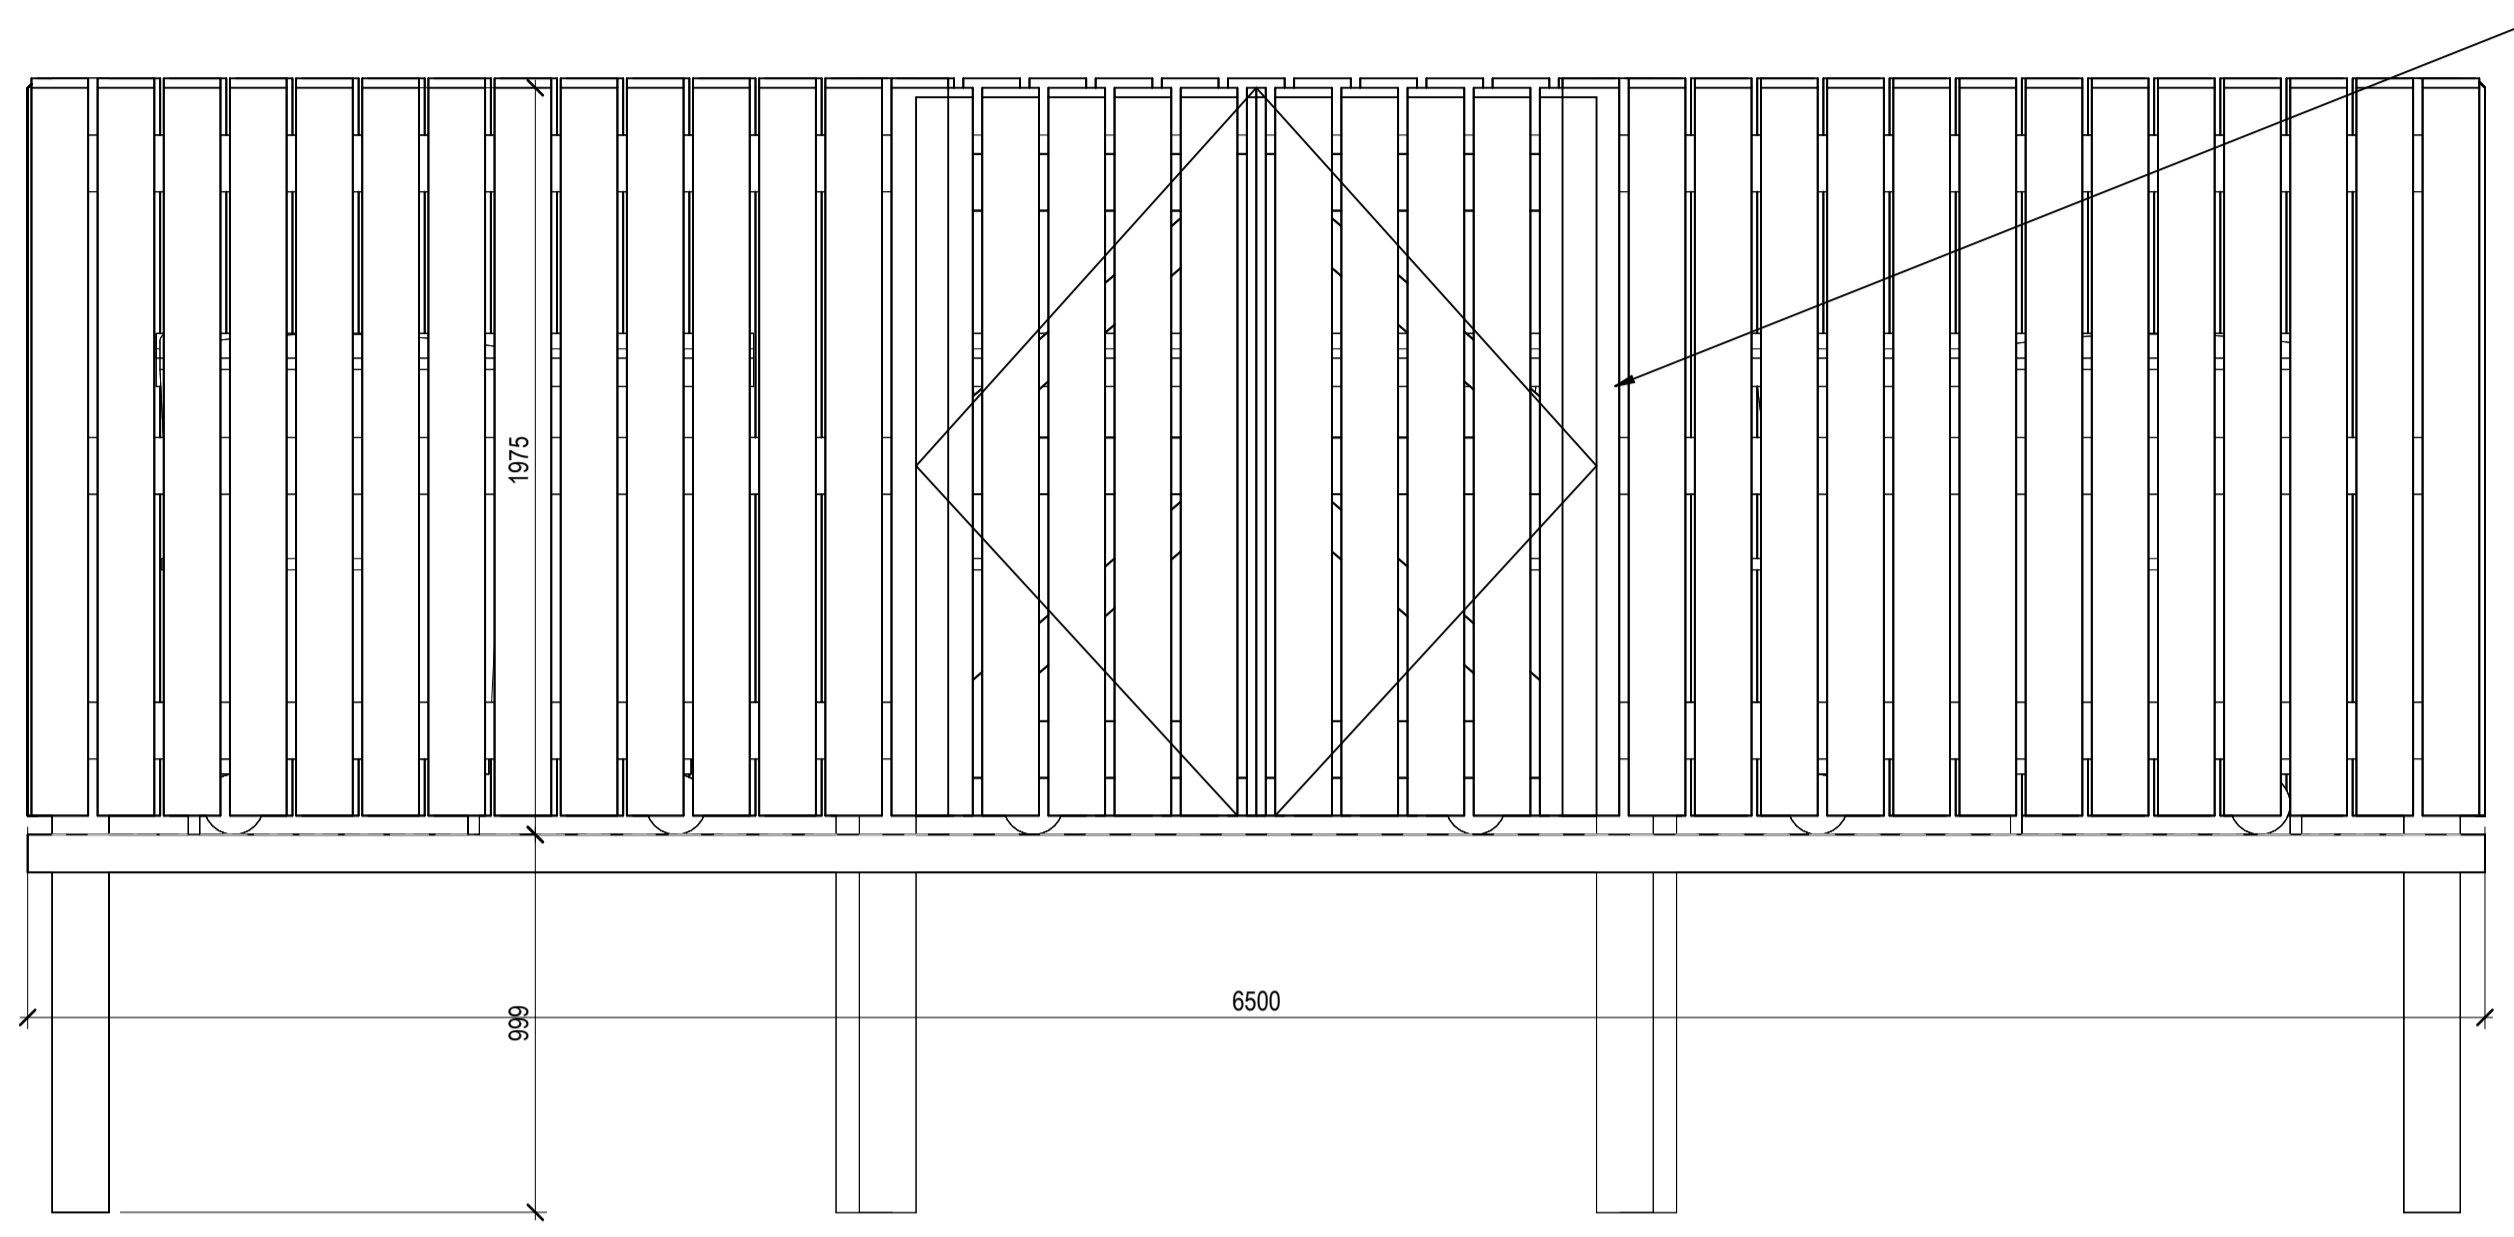


Timber boarded swing gates comprises 100x25mm treated softwood boards with 25mm gap fixed to cross rails with stainless steel nails. Gates to be braced with 100x40mm treated softwood bracing, Monkey bolt and padlock and clasp lock. Gates to be fitted with 2 pairs of heavy duty galvanised Tee hinges to each leaf.

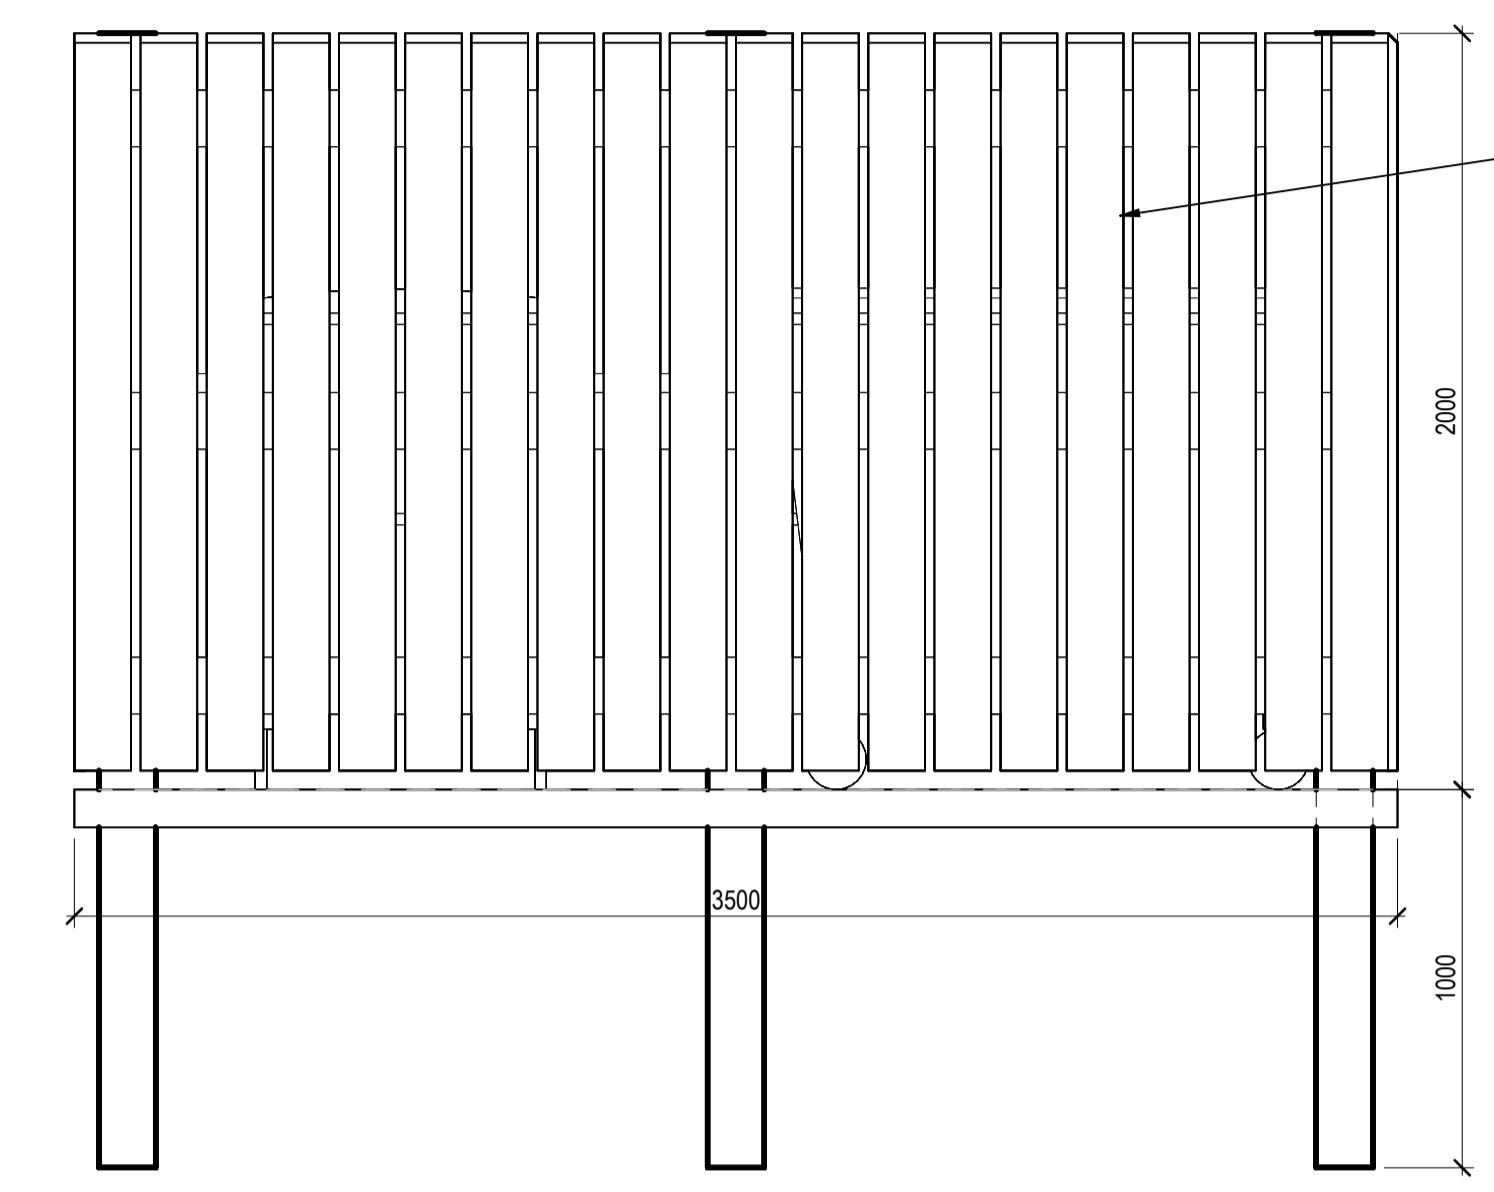


Timber boarded fence comprises 100x25mm treated softwood boards with 25mm gaps fixed to cross D rails with stainless steel nails.

North
1 : 20

East
1 : 20

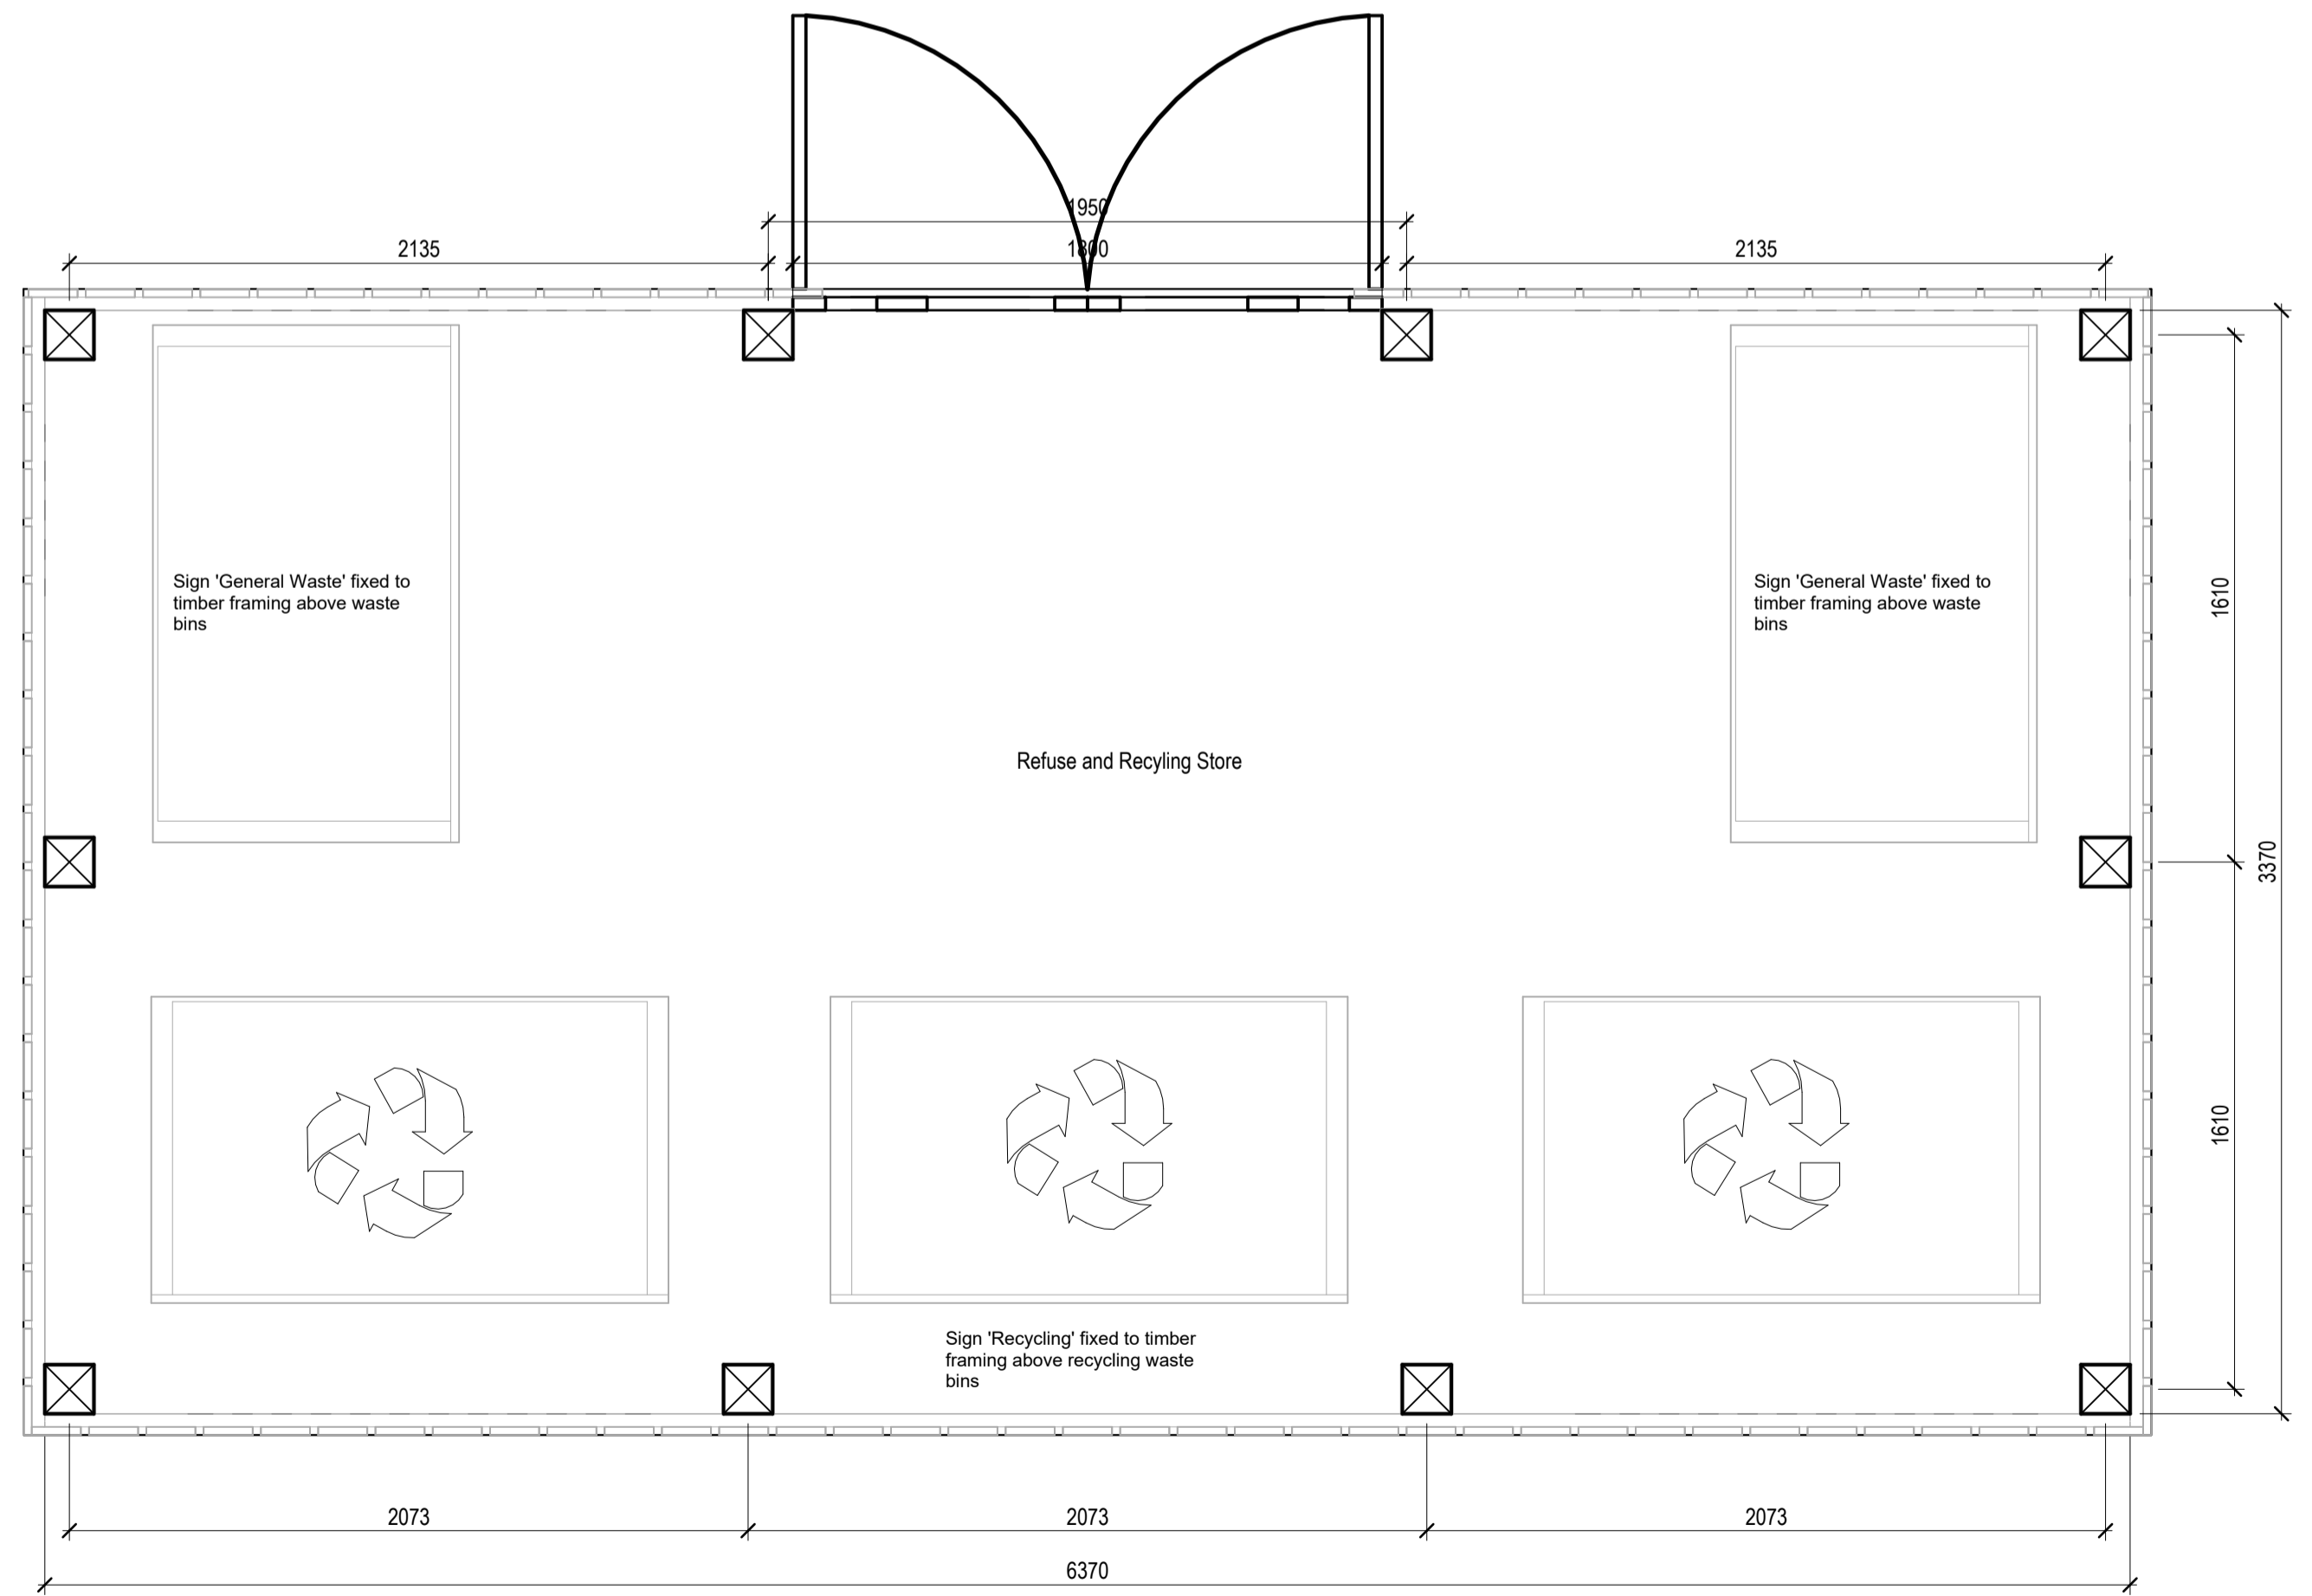

Ground Floor
1 : 20

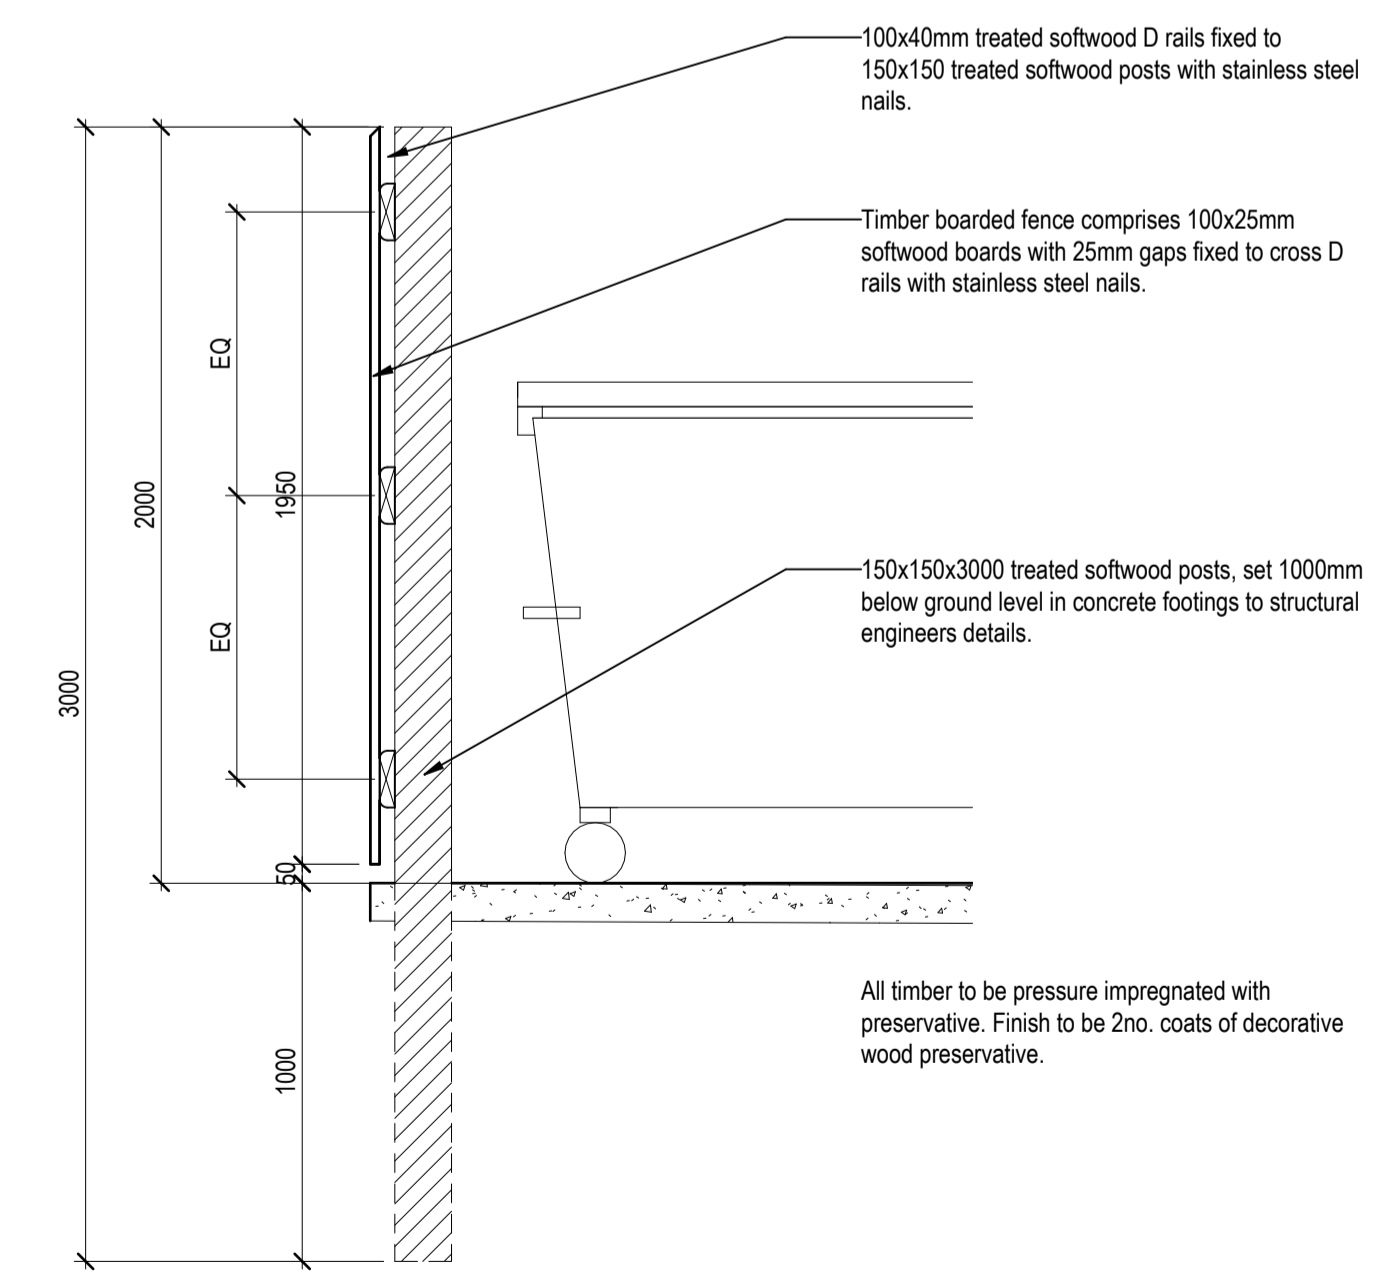

Section 1
1 : 20

P01	14.03.24	Preliminary Issue		Comments
Rev	Date	By	Chk	Comments
Client Community 1st				
Project Isles of Scilly Enabling Works				
Drawing Bin Store Detail				
Revision	Purpose			
P01	Work in Progress			
Drawing Number project - originator - zone - level - type - role - number 23010 - BSA - ZZ - XX - DR - A - 04850				
BSDS Job No.	Scale	Date		
23010-04	1 : 20 @ A1	March 24		
Suitability		Suitability Description		
S0		Work in Progress		
Drawn By	Checked By			
TB	AQ			