



This drawing is copyright and may not be altered, traced, copied, photographed or used for any purpose other than that for which it is issued without written permission from Melloci Landscape Architects. Do not scale for construction purposes. Figured dimensions shall have precedence over scaled dimensions. Any discrepancies should be reported to the Landscape Architect. All trees and hedges are to be protected in accordance with BS5837 and/or Arboricultural recommendations unless instructed otherwise. This drawing is not for construction purposes.

NOTES / REVISIONS


| REV | DESCRIPTION | INIT | DATE     |
|-----|-------------|------|----------|
| 00  | XXXXX       | XX   | XX-XX-XX |

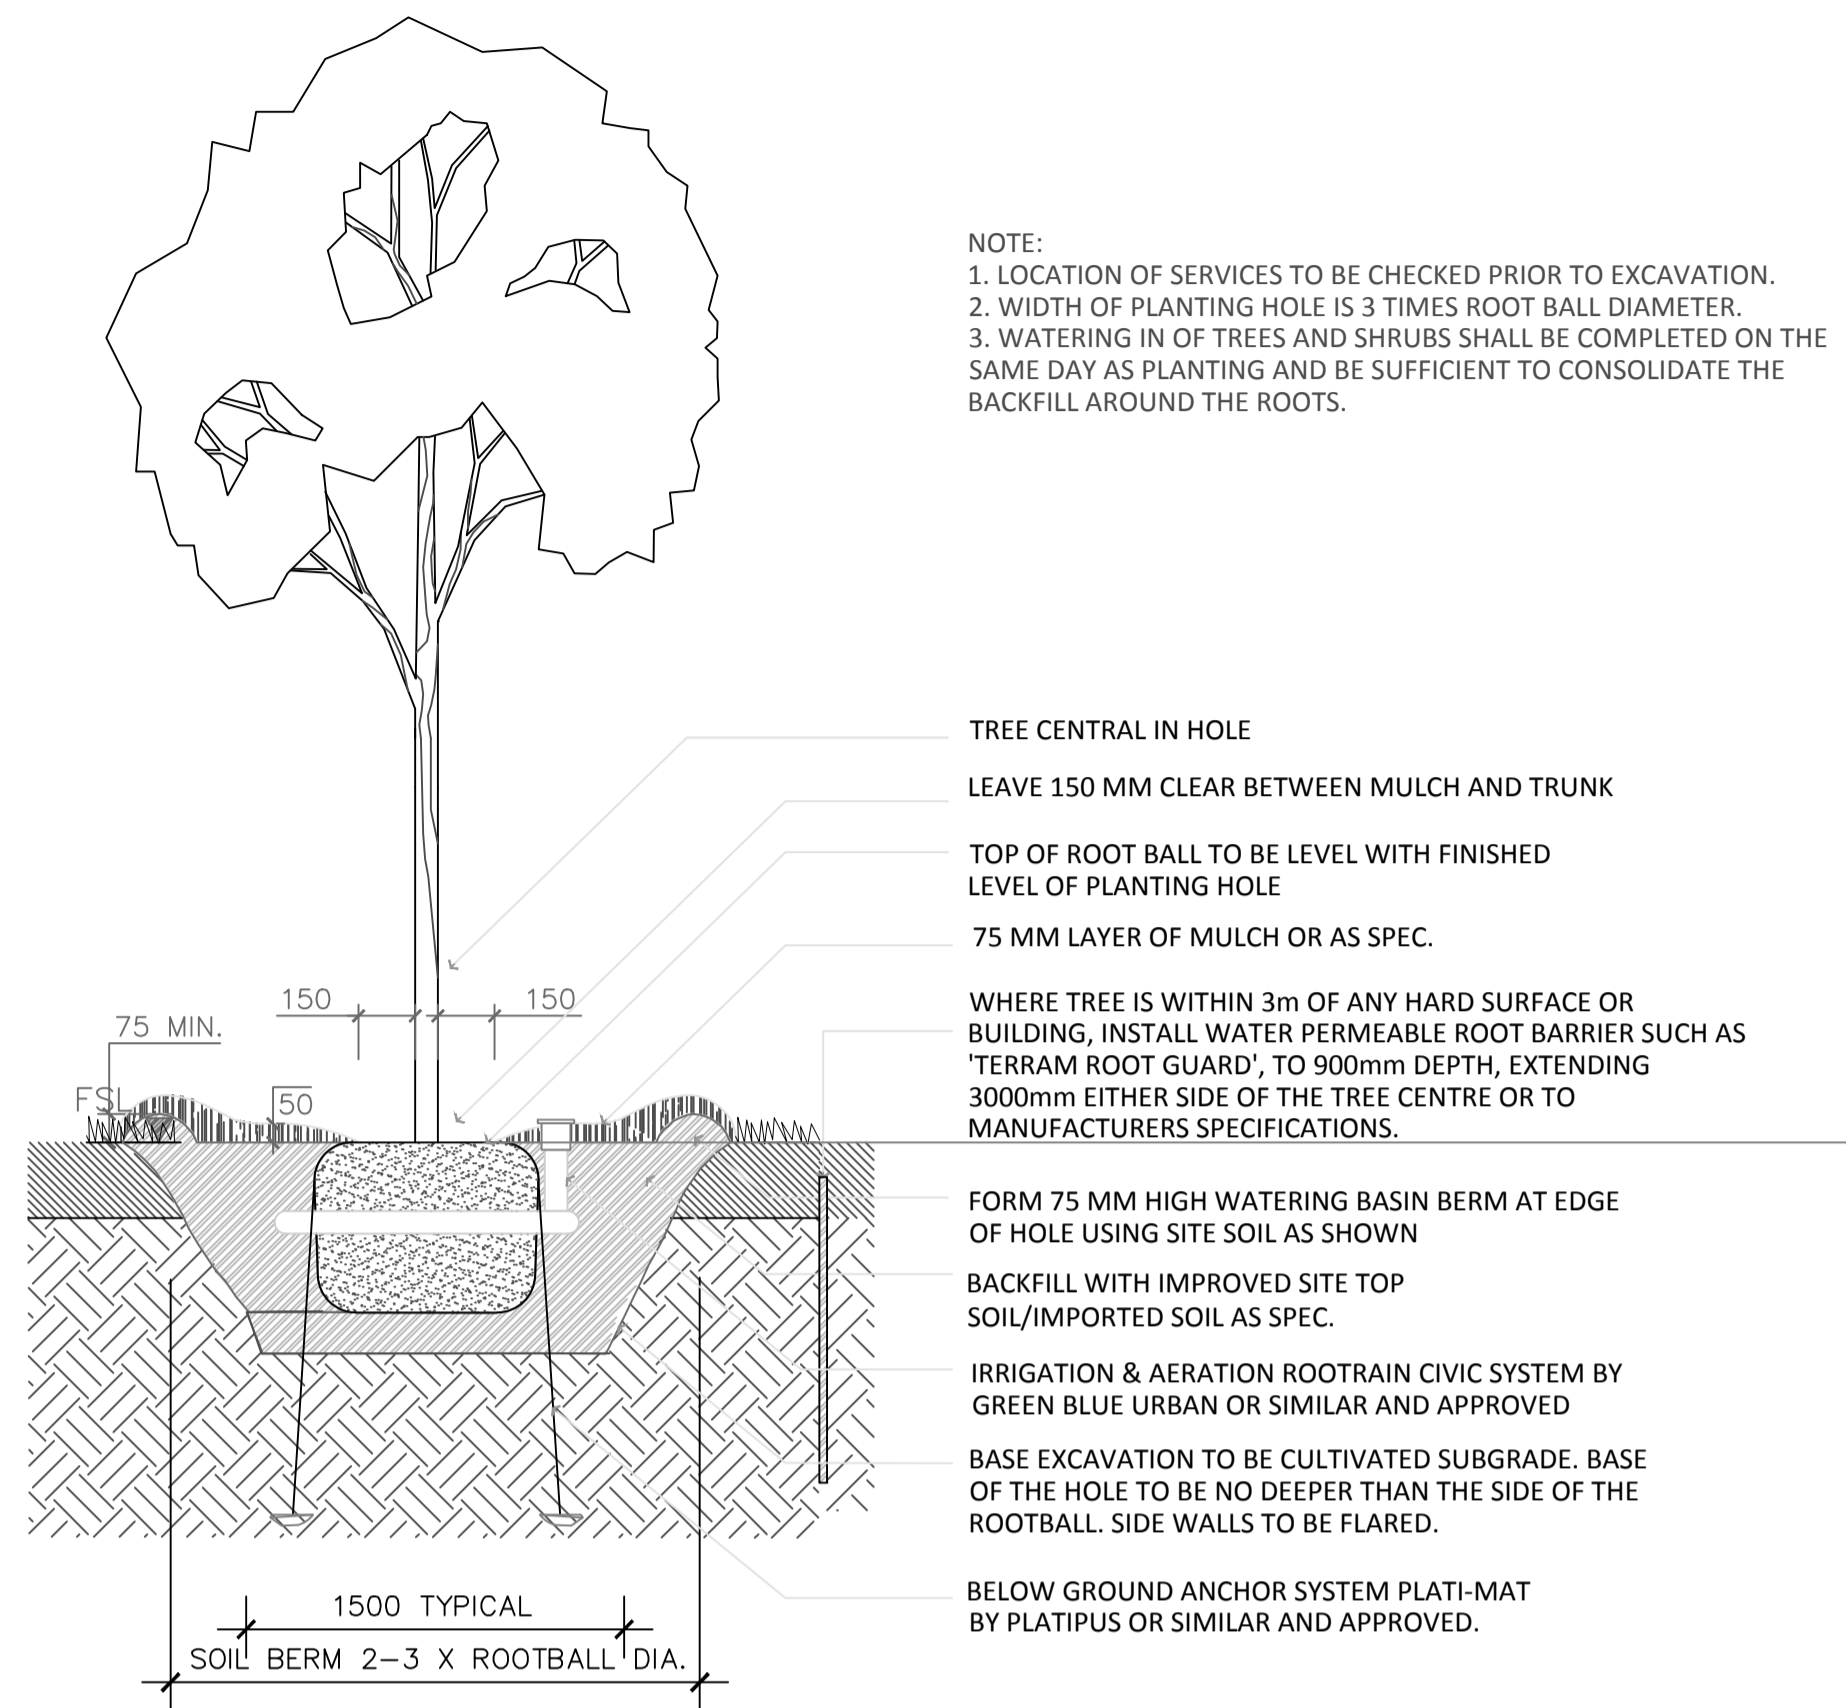


01 1002 STANDARD TREE PIT DETAIL 1:20

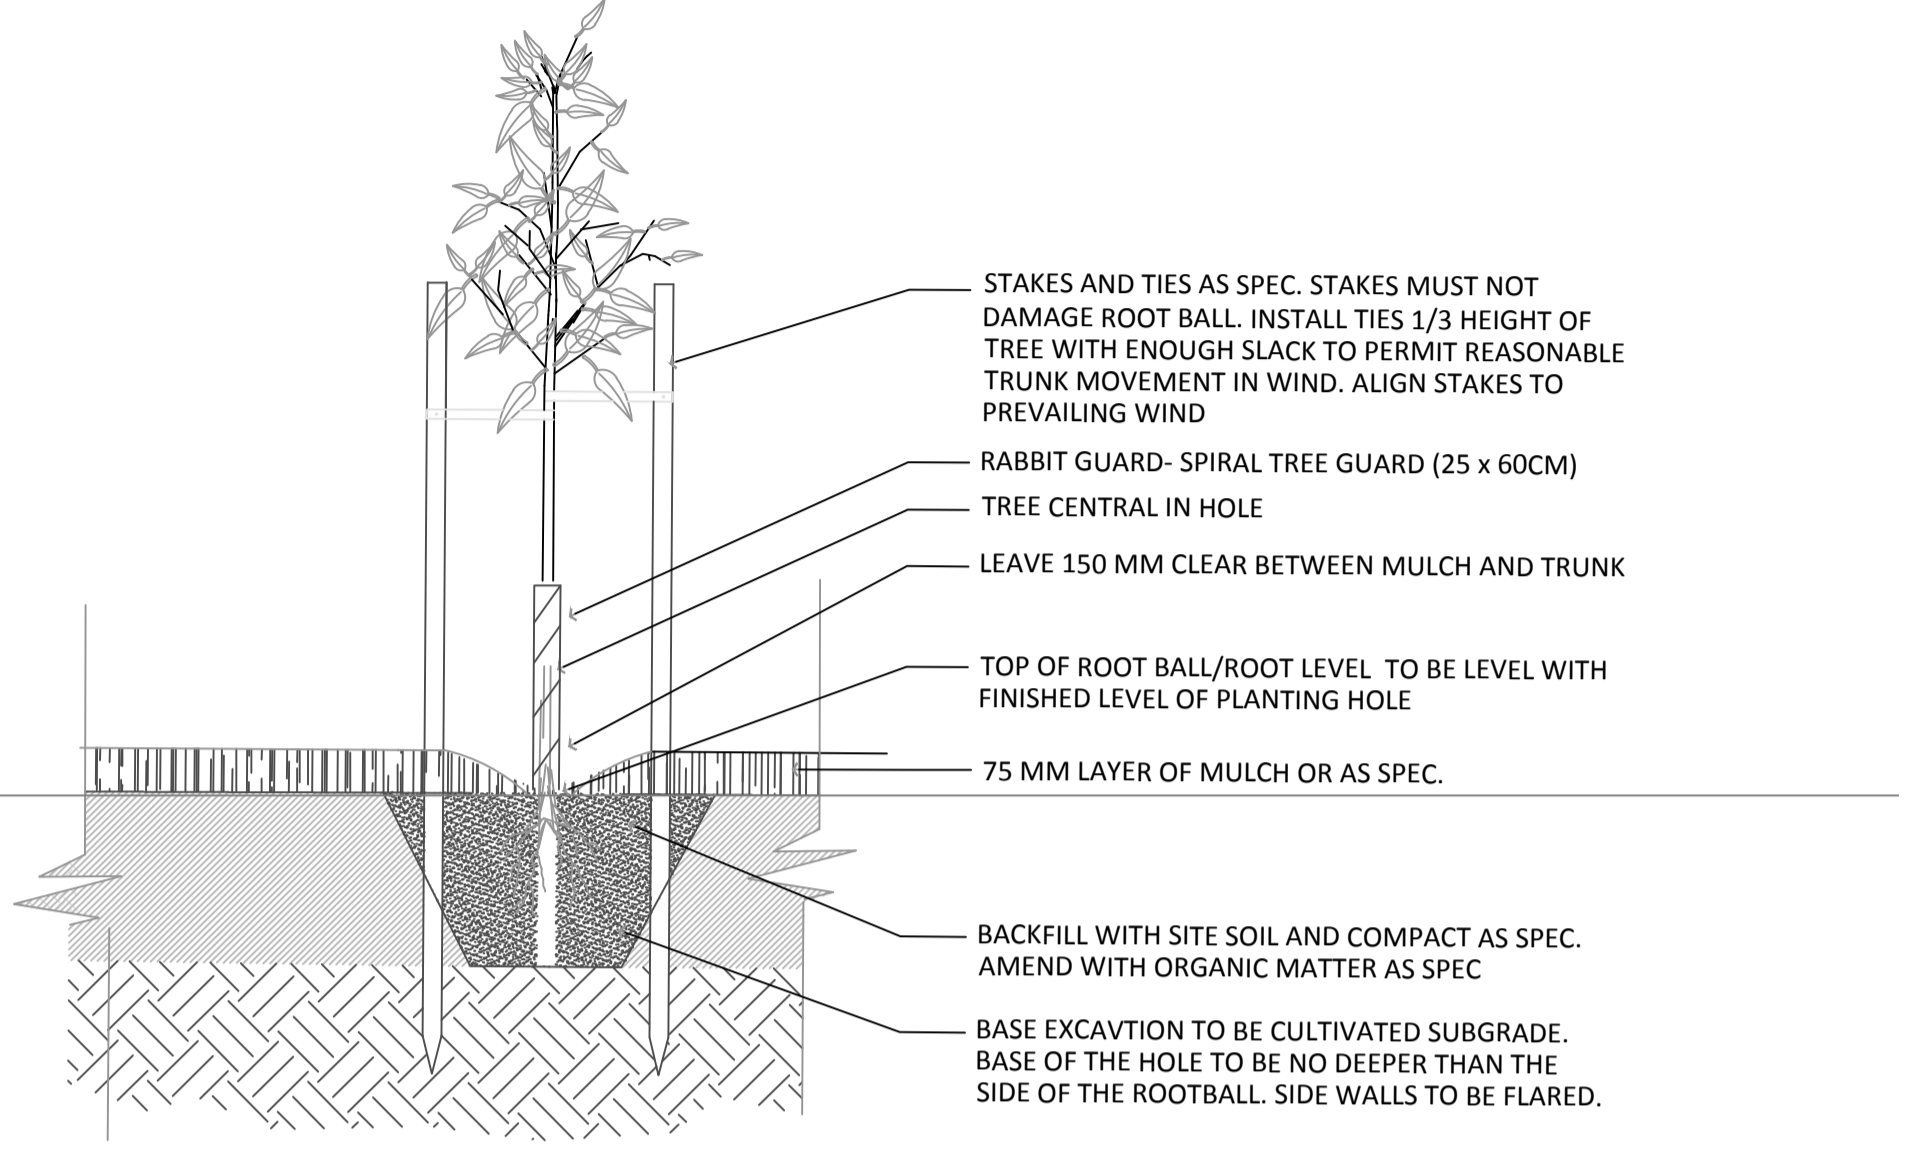

02 1002 TYPICAL CONTRAINERISED TREE PLANTING DETAIL 1:20

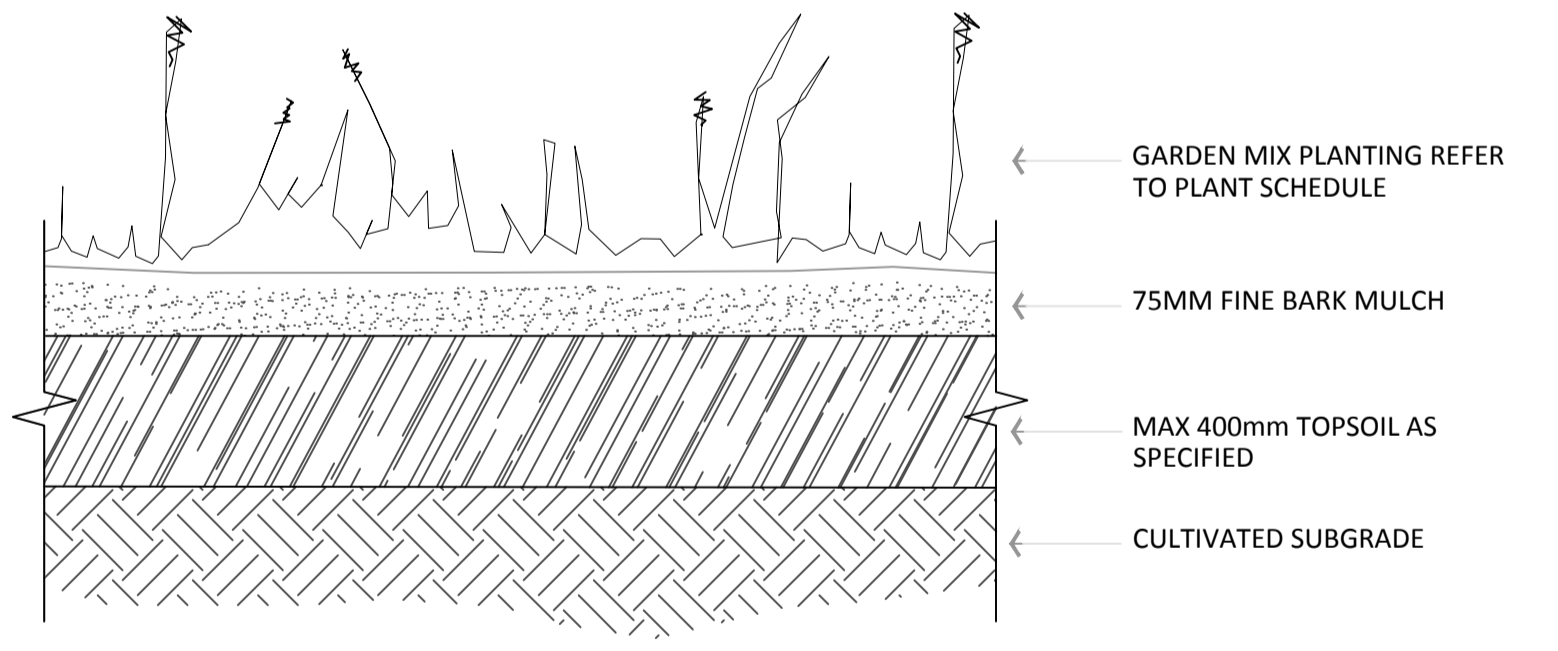

03 1002 PLANTING BED DETAIL 1:20

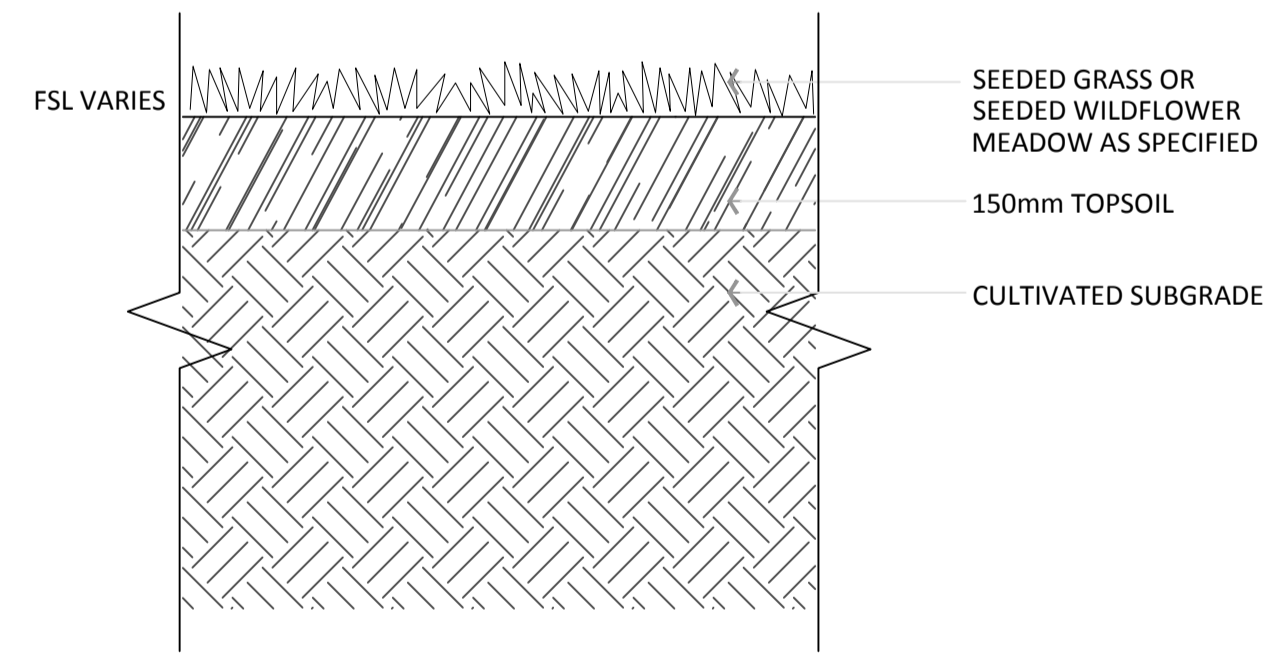

04 1002 TYPICAL GRASS AND WILDFLOWER SEED DETAIL 1:10

NOTE:  
 EXISTING VEGETATION SHOULD BE KILLED OR REMOVED. DIG OVER OR ROTOVATE THE SOIL TO AT LEAST 100MM DEEP AND RAKE OVER TO CREATE A REASONABLY FINE TILTH. REMOVE LARGE STONES, ROOTS OR CLODS OF EARTH. THE FINISHED SEEDBED SHOULD BE FIRM ENOUGH TO WALK ON WITHOUT LEAVING IMPRESSIONS. AS THE AREA WILL BE MOWN AT A LATER STAGE THE FINISHED SURFACE SHOULD BE FREE OF OBSTRUCTIONS SUCH AS LARGE STONES OR BRICKS, AND FREE OF DEEP RUTS OR RIDGES.

SOIL CULTIVATION AROUND ESTABLISHED TREES AND HEDGES CAN BE VERY DAMAGING TO TREE AND SHRUB ROOTS - ONLY SURFACE TREATMENTS ARE SAFE HERE.

**RECEIVED**  
 By Liv Rickman at 5:29 pm, Jan 31, 2024

**MEI LOCI**

Mei Loci Landscape Architects  
 Studio G2, Old Bakery Studios, Blewett's Wharf, Truro, TR1 1QH  
 studio@meiloci.co.uk | 01872 264 899

CLIENT  
 SITU8

JOB DESCRIPTION/LOCATION  
 ST MARY'S HOSPITAL  
 ST MARY'S ISLE OF SICILY

DRAWING TITLE  
 TYPICAL SOFT LANDSCAPE DETAILS

STATUS  
**PLANNING**

RIBA WORK STAGE  
**3**

|            |          |          |         |
|------------|----------|----------|---------|
| Date       | Scale    | Drawn By | Checked |
| 23.01.2024 | AS SHOWN | NP       | PH      |

Drawing No.  
**M0652\_MLOC\_DR\_L\_1002**

Revision  
**01**