


Proposed sauna block plan

**RECEIVED**  
By Liv Rickman at 2:44 pm, Apr 17, 2024

↑ North

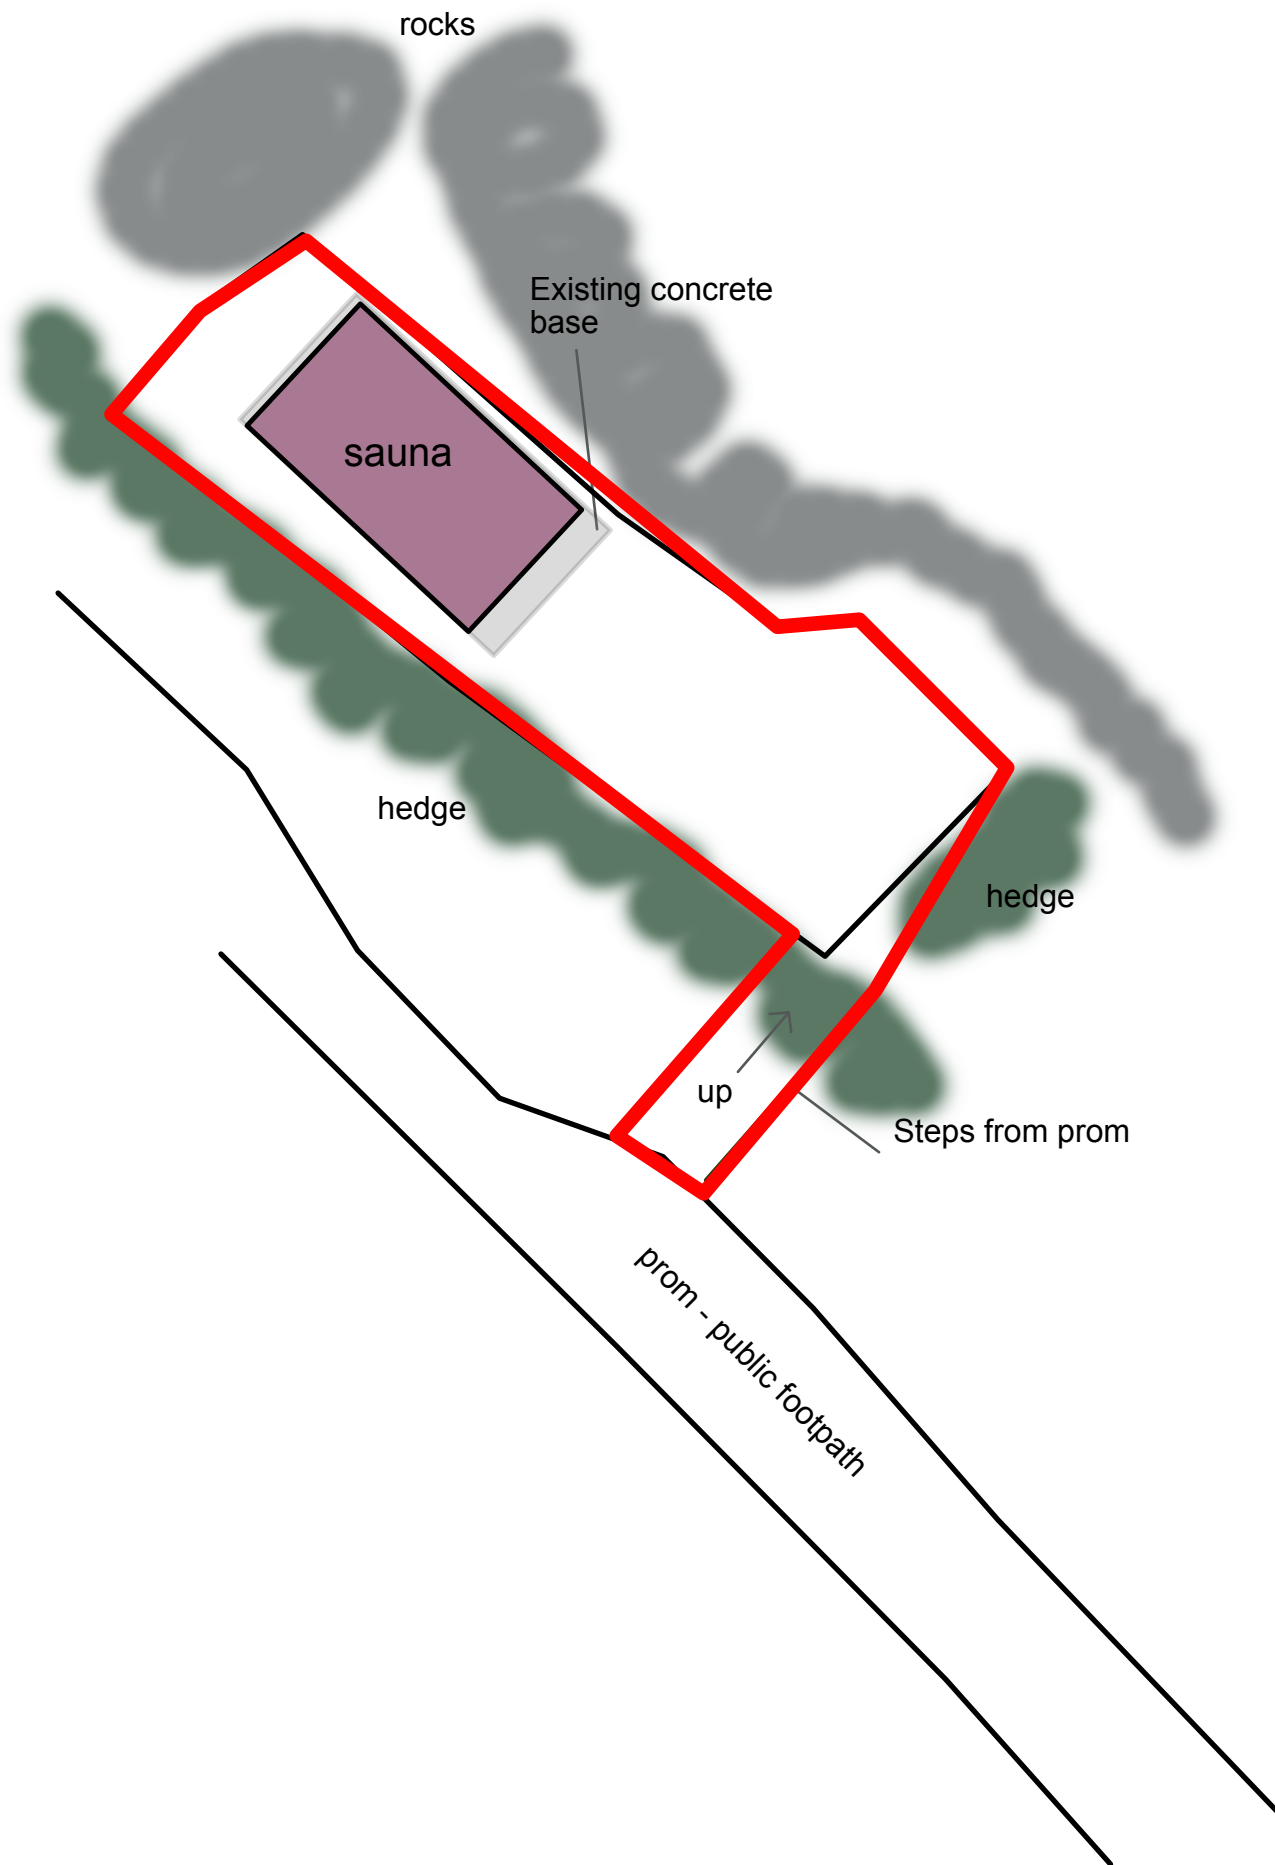

Scale 1:100