


Charlotte House  
Site outlined in red

Location Plan  
Scale 1:1250 @ A3

Note: OS Map reproduced under 'Landmark' Paper Map Copy Licence (PMCL) number 670690383.708409

**RECEIVED**  
By Liv Rickman at 2:57 pm, Feb 22, 2024

Block Plan  
Scale 1:500 @ A3

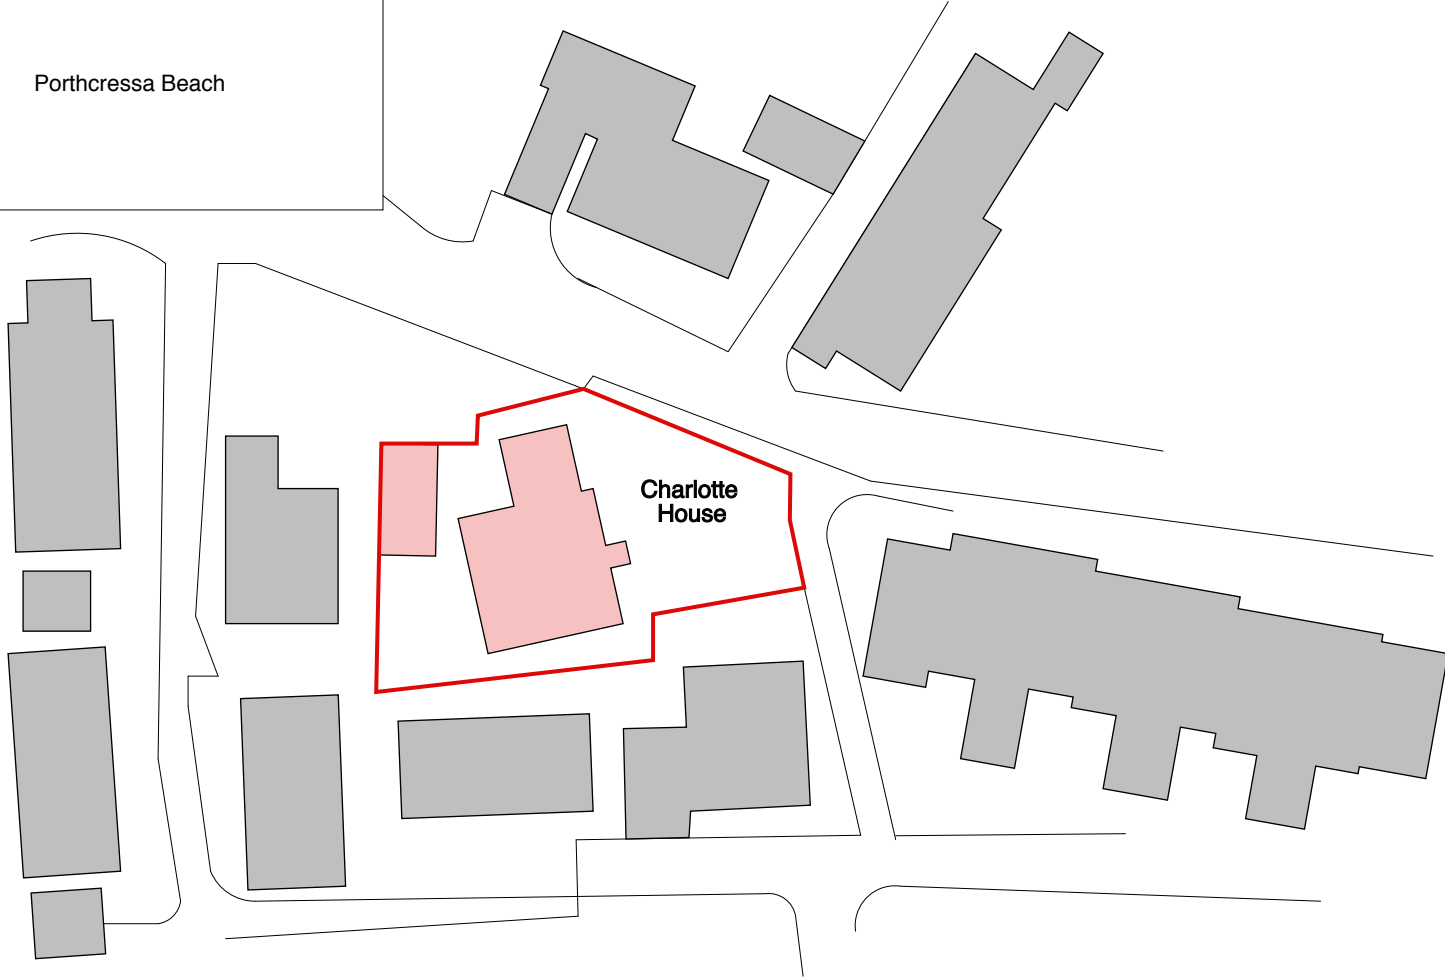

NOTES

- 1 THIS DRAWING IS THE COPYRIGHT OF THE ARCHITECT AND MAY NOT BE REPRODUCED WITHOUT LICENCE
- 2 ALL DIMENSIONS AND LEVELS ARE TO BE CHECKED ON SITE BY THE CONTRACTOR BEFORE COMMENCEMENT OF WORK AND ANY DISCREPANCIES REPORTED TO THE ARCHITECT
- 3 NO RESPONSIBILITY CAN BE ACCEPTED FOR ERRORS ARISING ON SITE DUE TO UNAUTHORISED VARIATIONS FROM THE ARCHITECTS DRAWINGS.

AMENDMENTS

**PLANNING**

Studio St Ives  
4 Gabriel Street  
St Ives  
TR26 2LU  
01736 798427

**MIKE BRADBURY  
DESIGN**

PZ

JOB  
**Alterations to  
Charlotte House, Garrison Lane  
Hugh Town, St.Mary's  
Isles of Scilly  
TR21 0JD  
for Mr & Mrs B Ronan**

TITLE  
**Location Plan / Block Plan**

DRNG. NO. REVISION  
**2039-P02**

SCALE DATE  
**As shown@A3 Feb 2024**

OFFICE USE / PRE-ISSUE