


**BLOCK PLAN**

**RECEIVED**  
By Liv Rickman at 3:18 pm, Mar 18, 2024

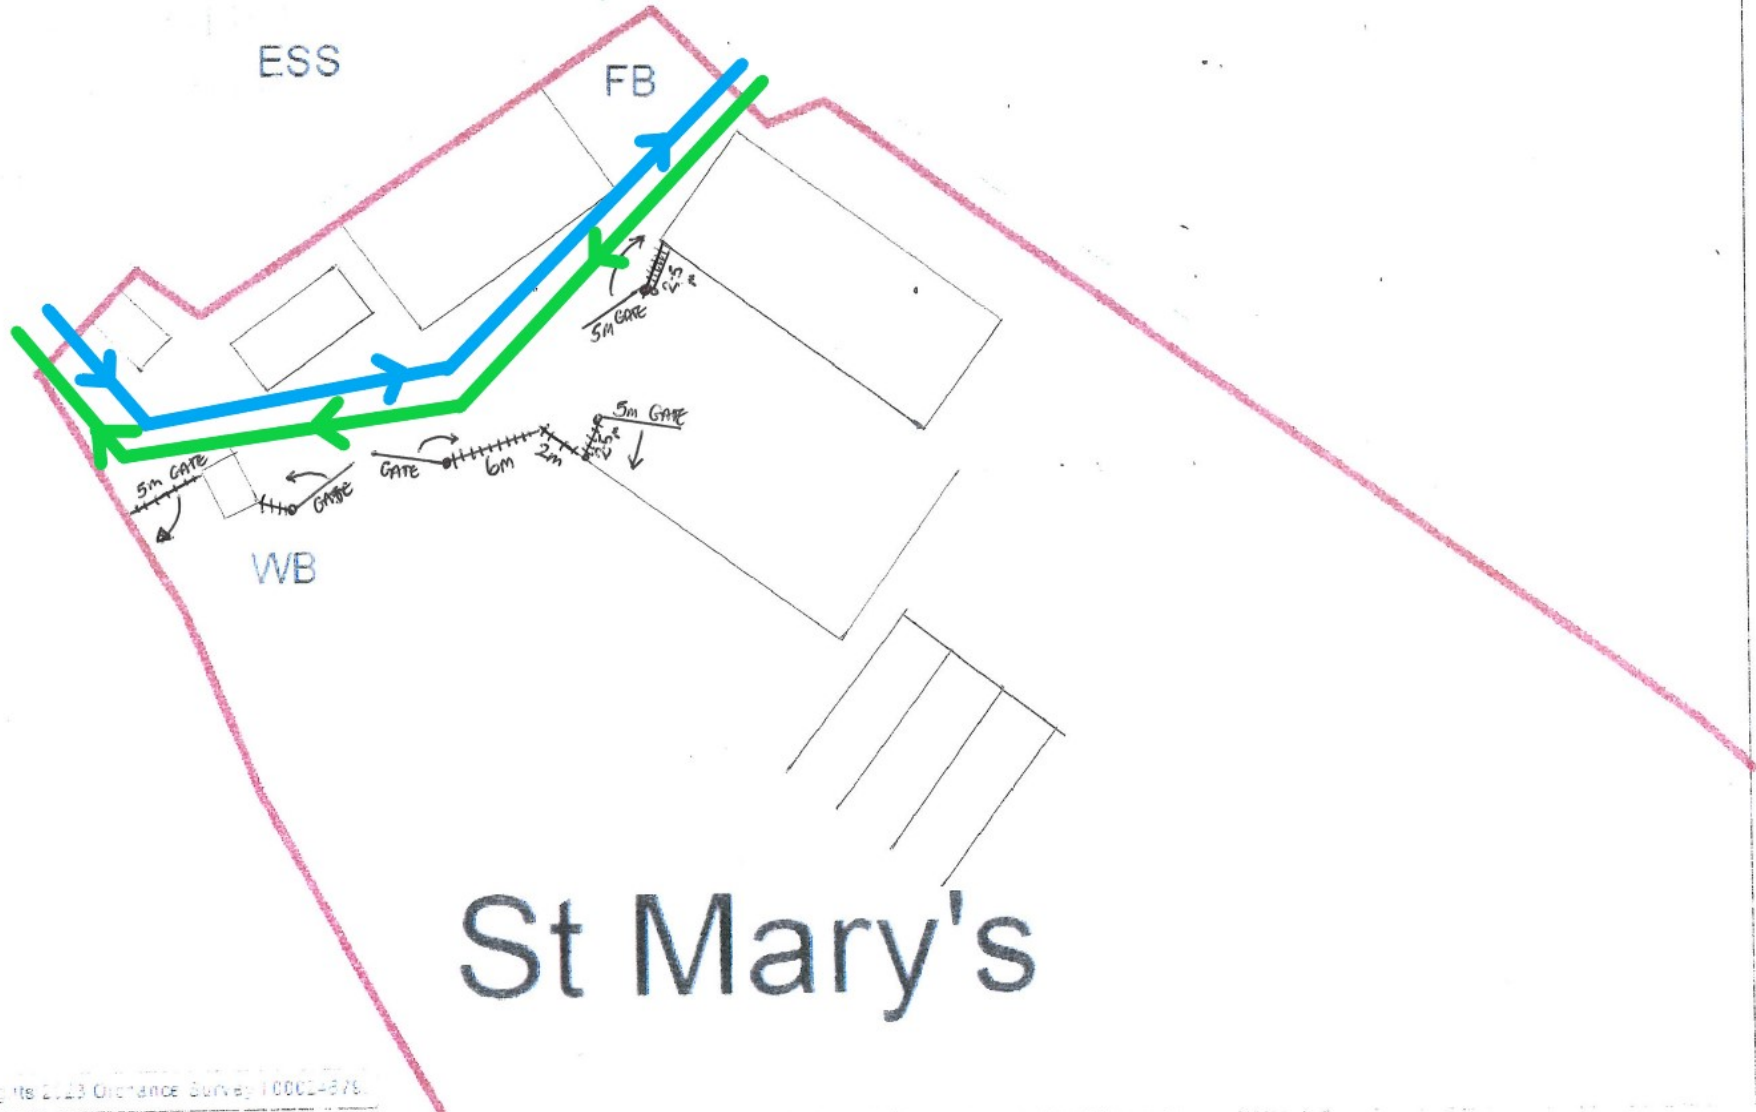

St Mary's

© Crown copyright and database rights 2023 Ordnance Survey 100014876

1:500 @A4 0 5 10 15 20 25 Meters



For use and reproduction by the Council of the Isles of Scilly only.  
Copyright © 2023 by the Council of the Isles of Scilly. All rights reserved.