


Contractors to check all dimensions on drawings.  
 Any discrepancies must be reported to KTA or the contract administrator before proceeding.  
 Do not scale from planning drawings, work to figured dimensions.  
 This drawing must be read in conjunction with all relevant consultants drawings.  
 This drawing is © KTA.


Revision Schedule

Revision Number	Revision Date	Revision Description	Issued/Authorised by
P1	MAR 2024	RMA ISSUE	OMSIAC

**RECEIVED**  
 By Liv Rickman at 3:16 pm, Mar 26, 2024

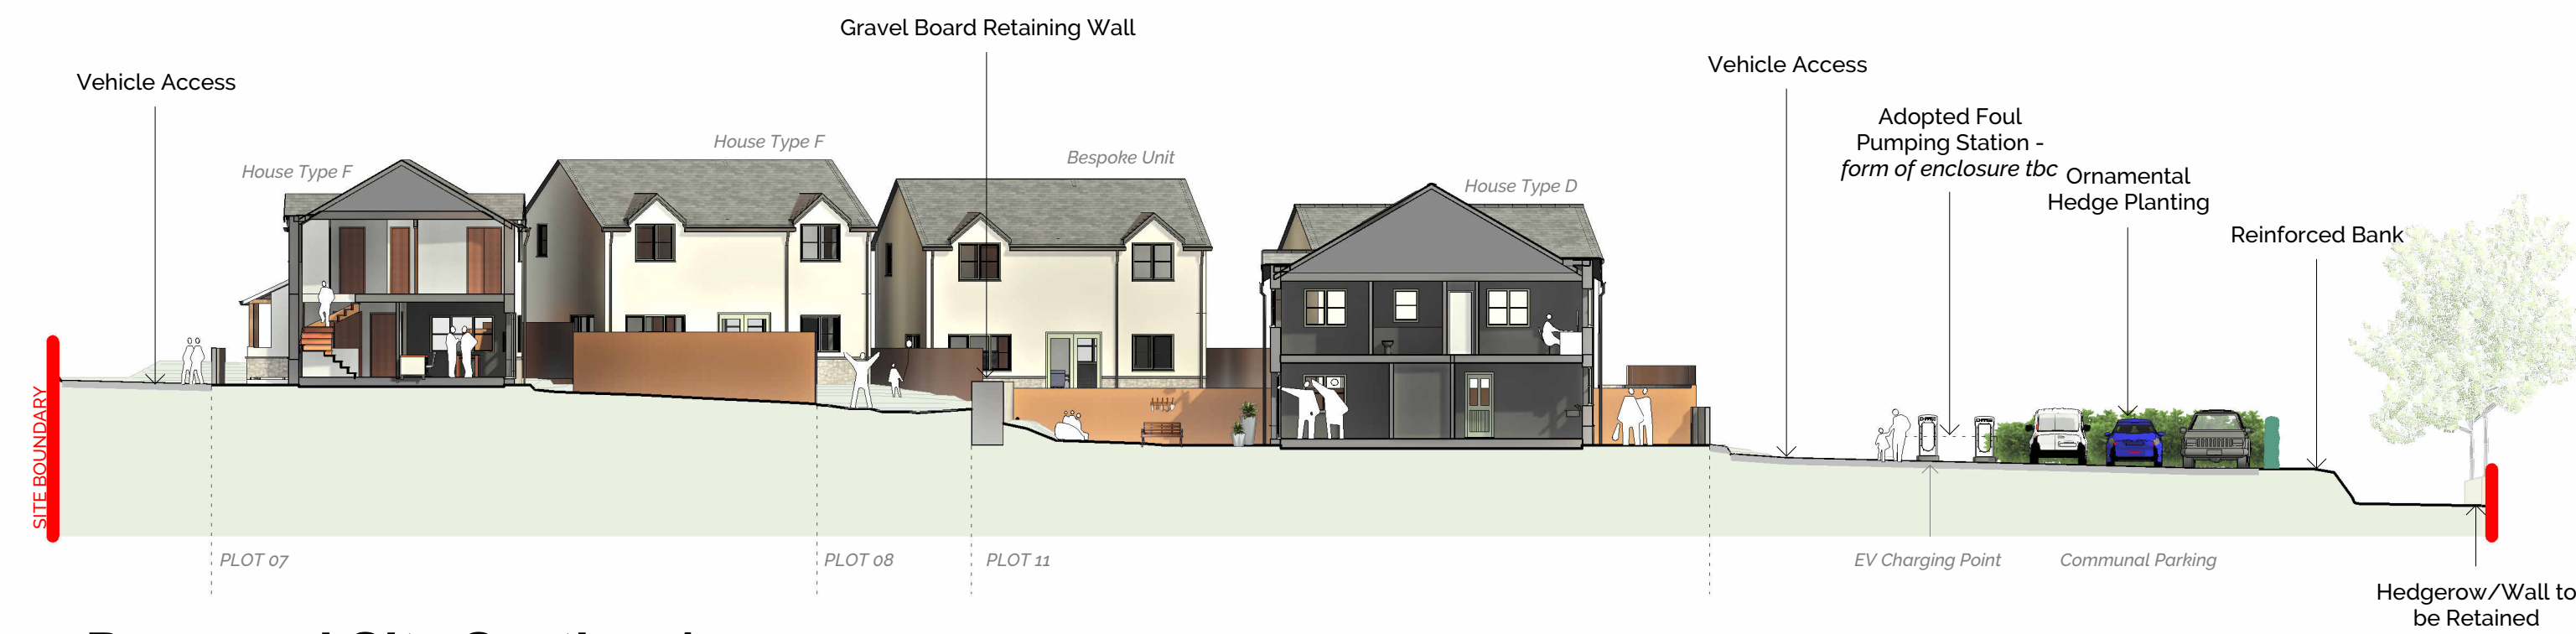



**Proposed Site Section 1**  
 1 : 200

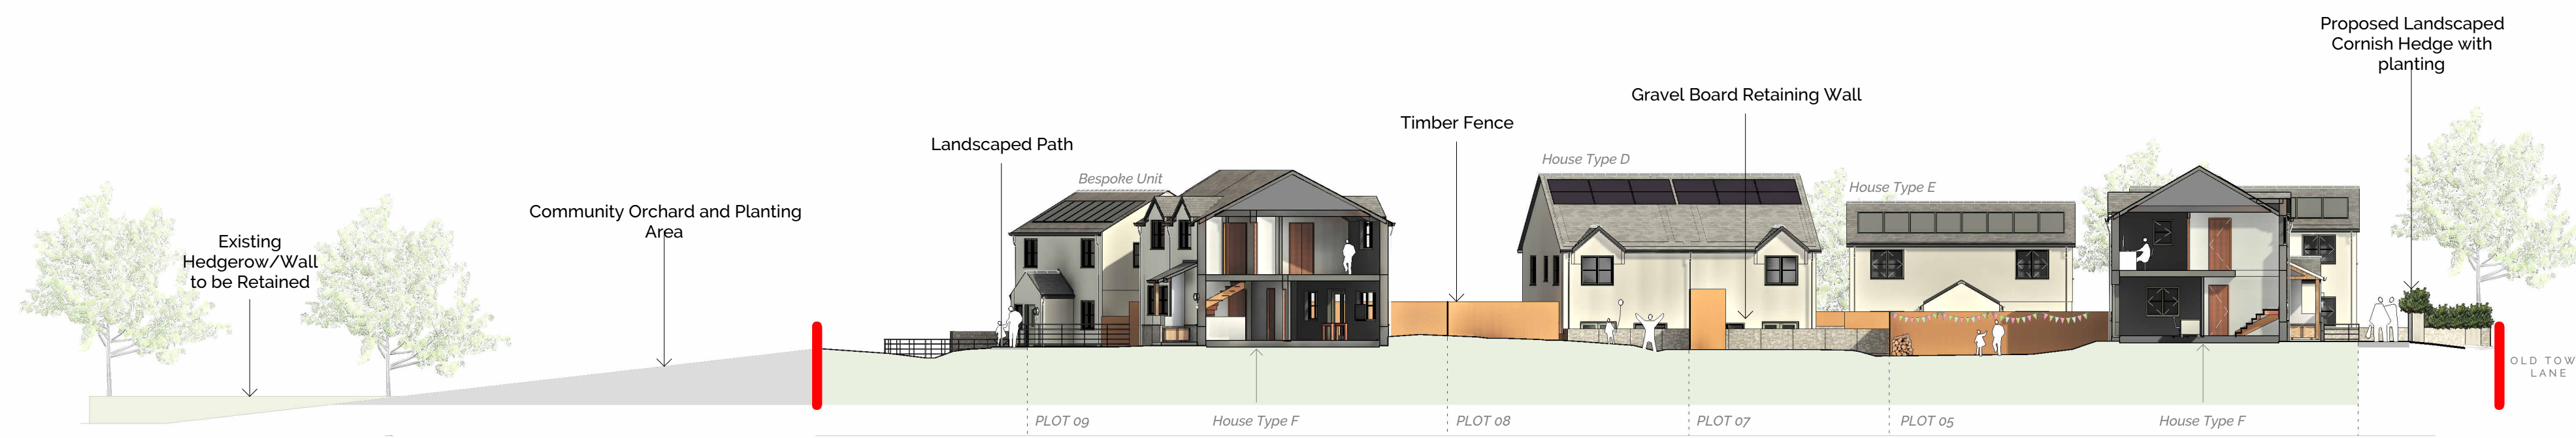

**Proposed Site Section 2**  
 1 : 200



**Street View Elevation**  
 1 : 200

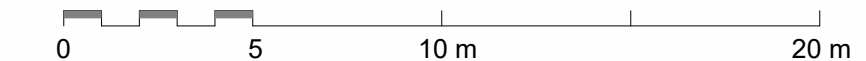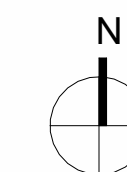

**PLANNING ISSUE**



Kensington Court, Woodwater Park, Pynes Hill, Exeter, EX2 5TY

Tel: 01392 360338  
 Email: kt@kta.uk.com  
 Web: www.kta.uk.com

Project  
**Ennor Farm**

Title  
**Proposed Site Sections and Elevation**

PLANNING ISSUE Author OMSIAC Checked by AC  
 Date 20/03/2024 12:08:49 Scale As indicated @ A1

Project 2002 Status Pre Construction  
 Drawing number  
 SC-KT-XX-XX-DR-A-2002-S0-0203 -P1