


**RECEIVED**

By A King at 8:46 am, Apr 25, 2024

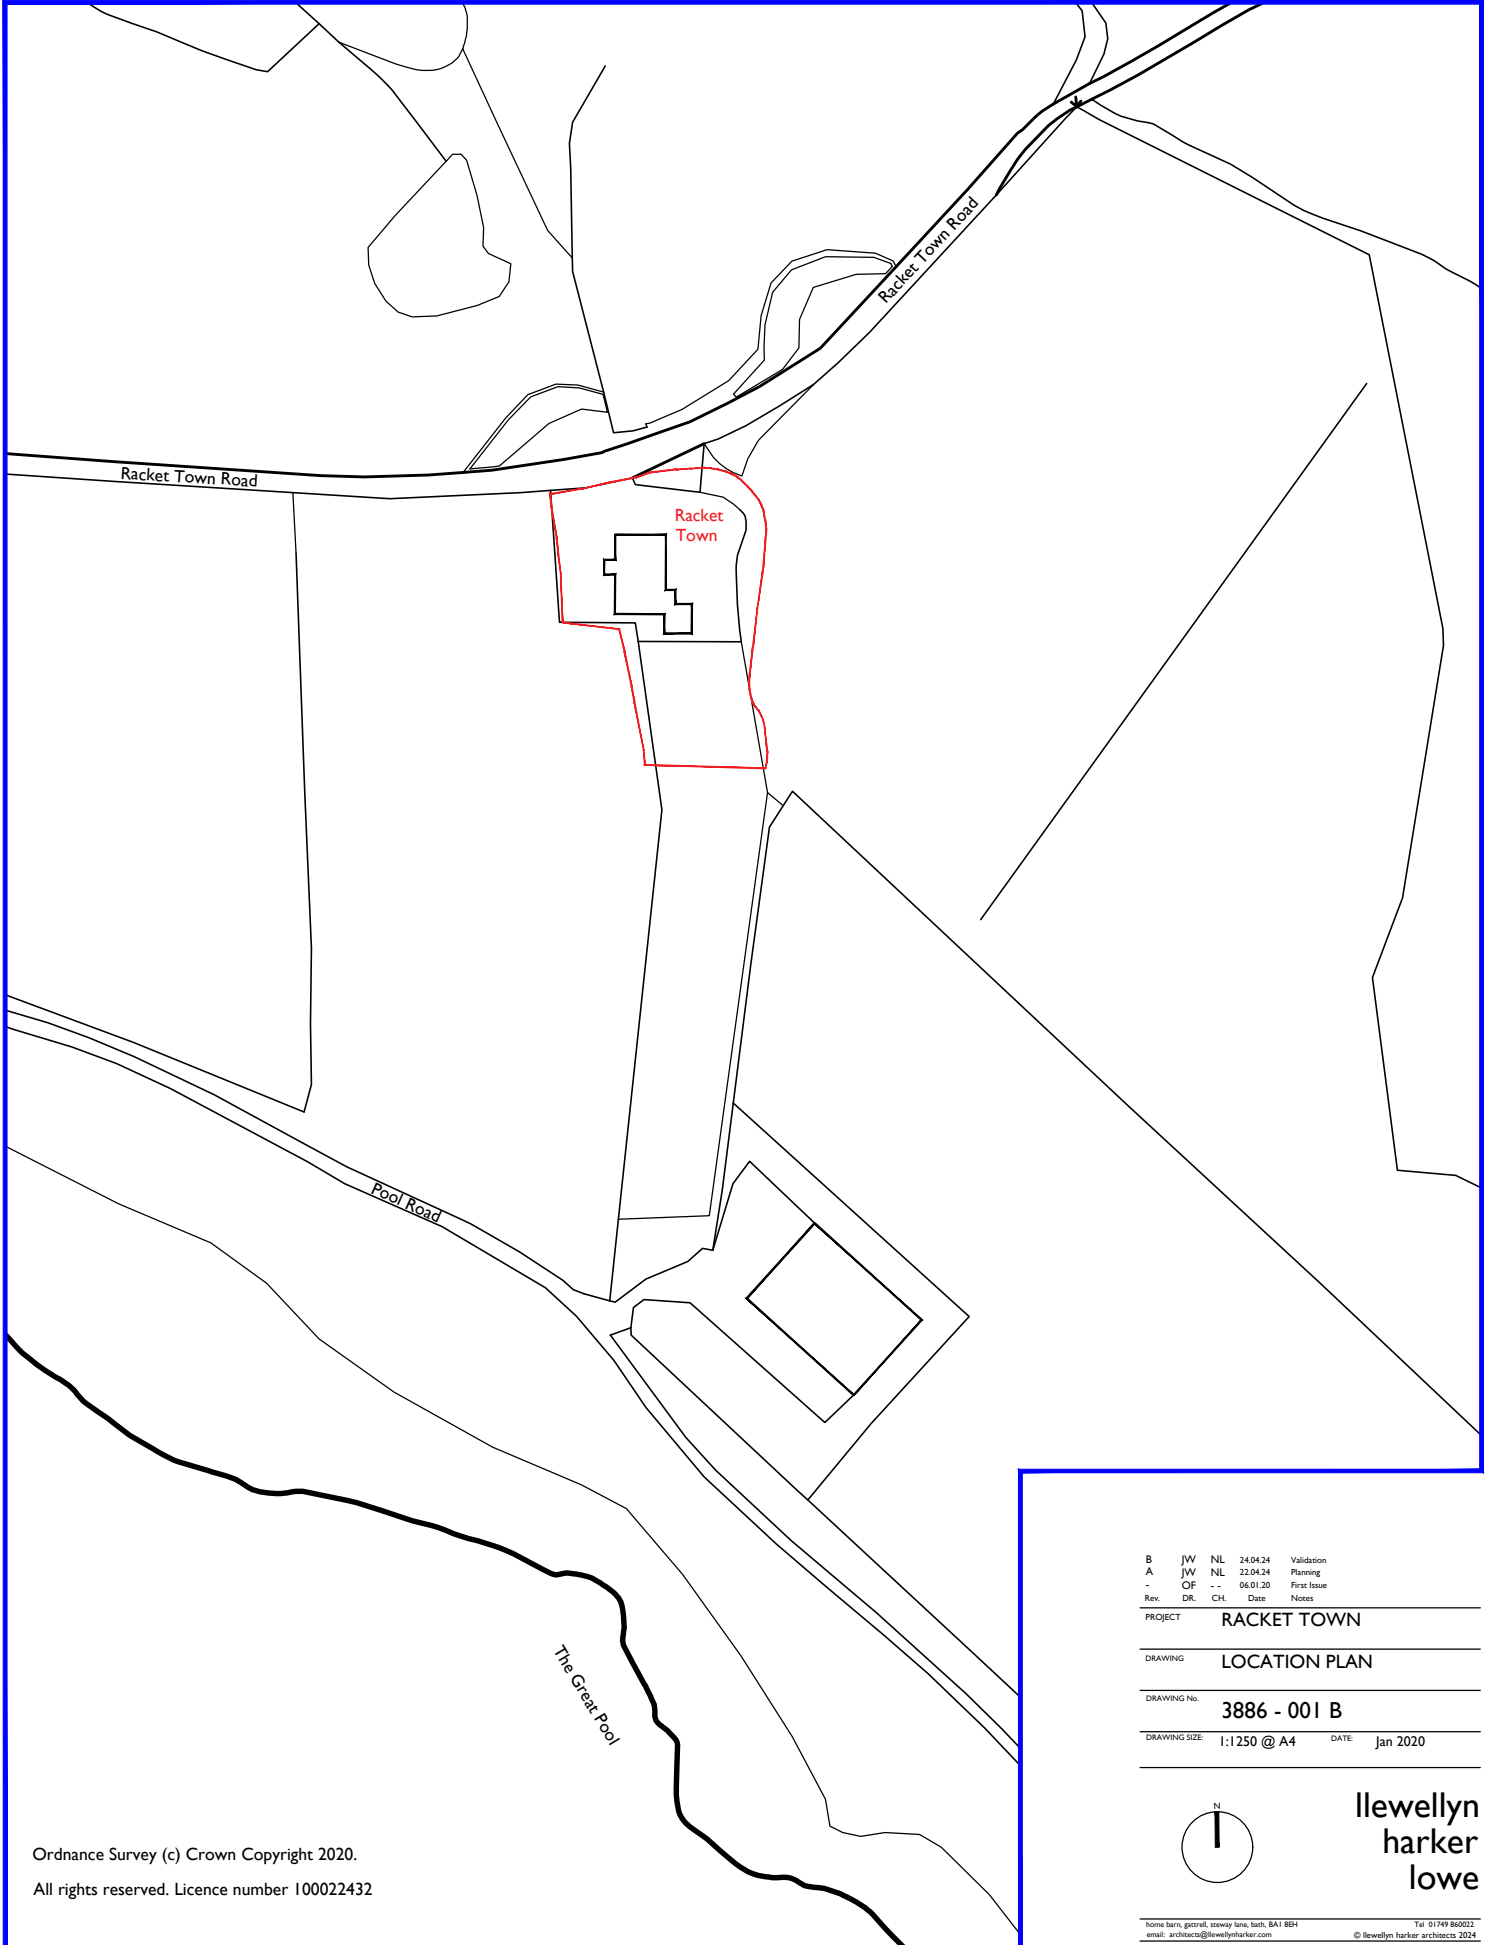

B	JW	NL	24.04.24	Validation
A	JW	NL	22.04.24	Planning
-	OF	-	06.01.20	First Issue
Rev.	DR.	CH.	Date	Notes

PROJECT **RACKET TOWN**

DRAWING **LOCATION PLAN**

DRAWING No. **3886 - 001 B**

DRAWING SIZE: 1:1250 @ A4 DATE Jan 2020



**llewellyn  
harker  
lowe**

Ordnance Survey (c) Crown Copyright 2020.  
All rights reserved. Licence number 100022432

home barn, gastrell, stoway lane, bath, BA1 6BH Tel: 01749 860022  
email: architects@llewellynharker.com © llewellyn harker architects 2024

Note : blue line ownership boundary extends beyond drawing edge.