
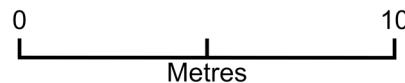


# Carn Friars New shed block plan

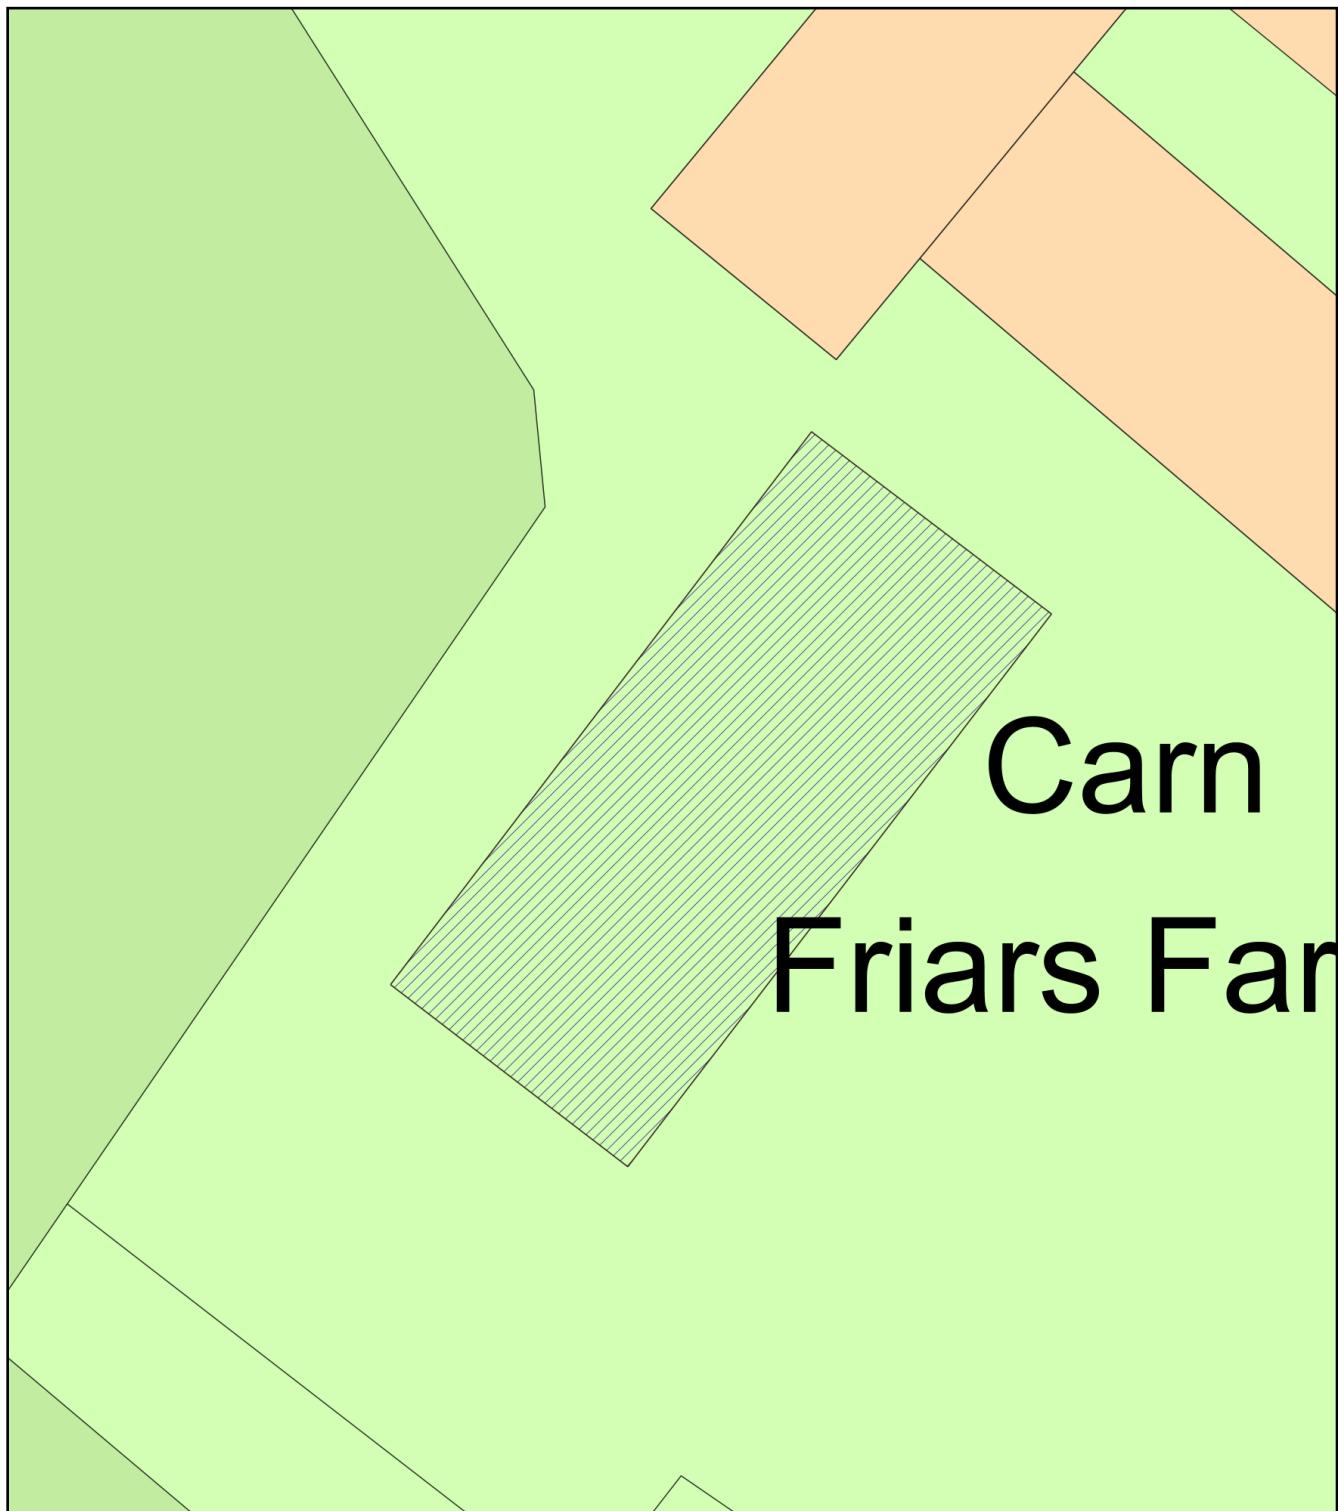

Plan Produced for: Mrs A Jenkins

Date Produced: 09 Jul 2024

Plan Reference Number: TQRQM24191084358165

Scale: 1:200 @ A4