opening casement with Schlegel Aquamac 124 sealing gaskets colour Silver (fin.) splayed 20mm thick insulating glass units to BS 5713 Kitemark Certified safety glass. **HEAD DETAIL GLAZING BAR DETAIL** 20mm thick insulating glass units to BS 5713 Kitemark Certified ____ safety glass. —22 x 18m (fin.) cover bead 15 x 22mm (fin.) cover bead CILL DETAIL All opening casements sealed with Schlegel Aquamac 124 sealing gaskets colour Silver 20mm thick insulating glass units to BS 5713_ Kitemark Certified safety glass. 15 x 12m (fin.) cover bead 25mm insulating lime render

Section through Sash window


Typical Sash window elevation.

B

B

B


Existing Opening

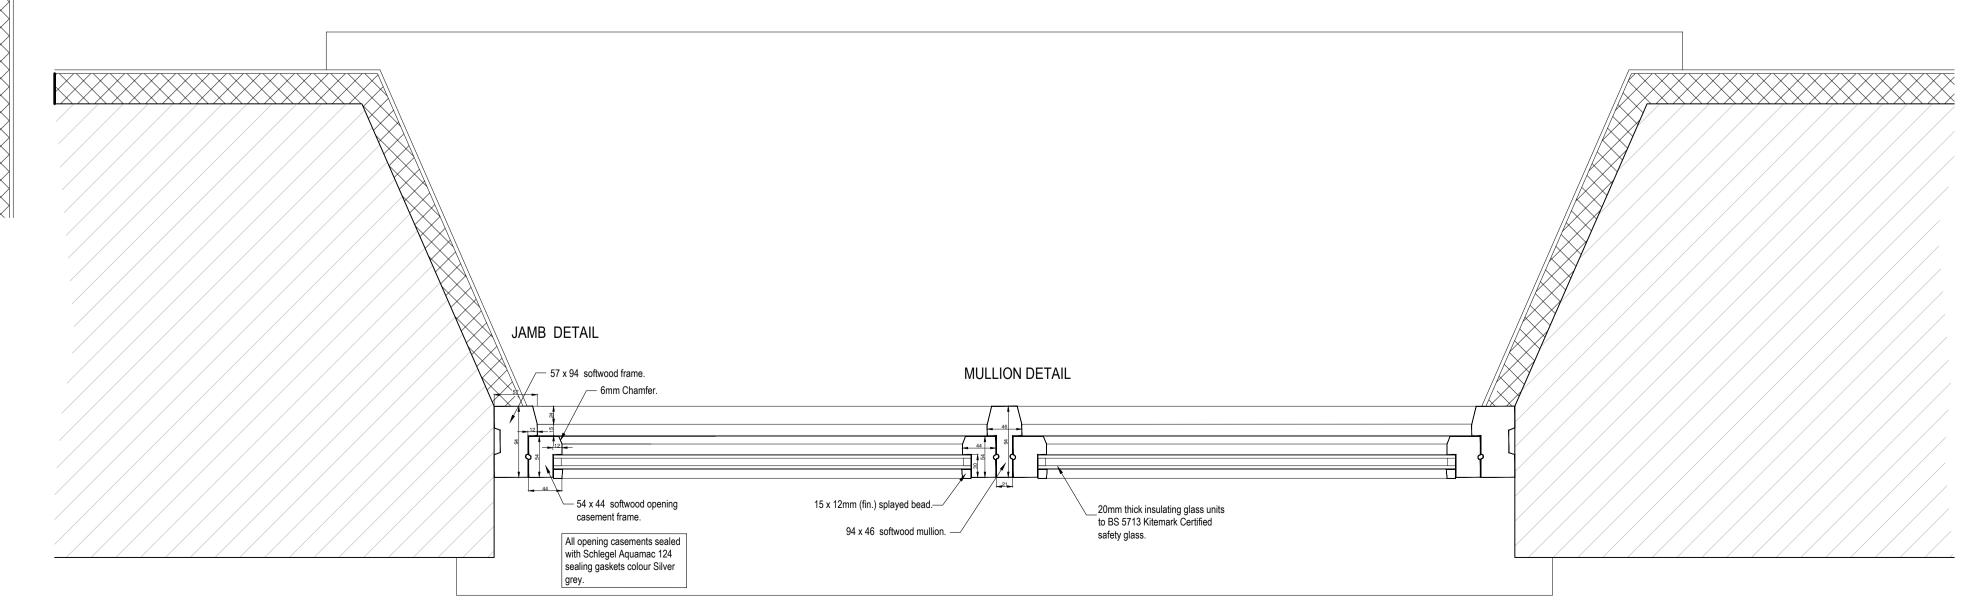

Plan view of Sash window

RECEIVED

By Liv Rickman at 11:28 am, Sep 22, 2025

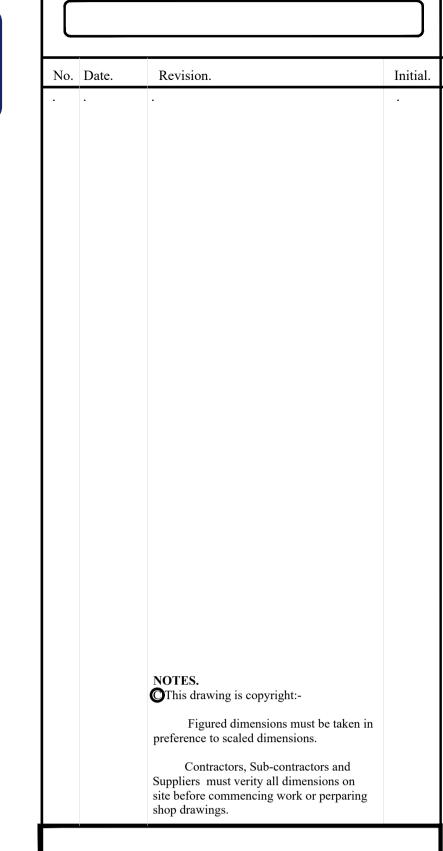



WESTERN DISTRICT

Duchy of Cornwall
Restormel Estate Office
Lostwithiel
Cornwall PL22 0HN
01579 343149

Princetown
Yelverton
Devon PL20 6QF
01822 890205

DARTMOOR

Duchy of Cornwall

ISLES OF SCILLY

Duchy of Cornwall
St. Mary's
Isles of Scilly TR21 0LS
01720 422508

Iviar

St Mary's

Proj

Veronica Lodge -Refurbishment

Det

Double glazed timber casement window detail

Scale. 1:5

Drawing No.
MYS-VL-06

rawn by. IDR

June 2021

Revision No.