
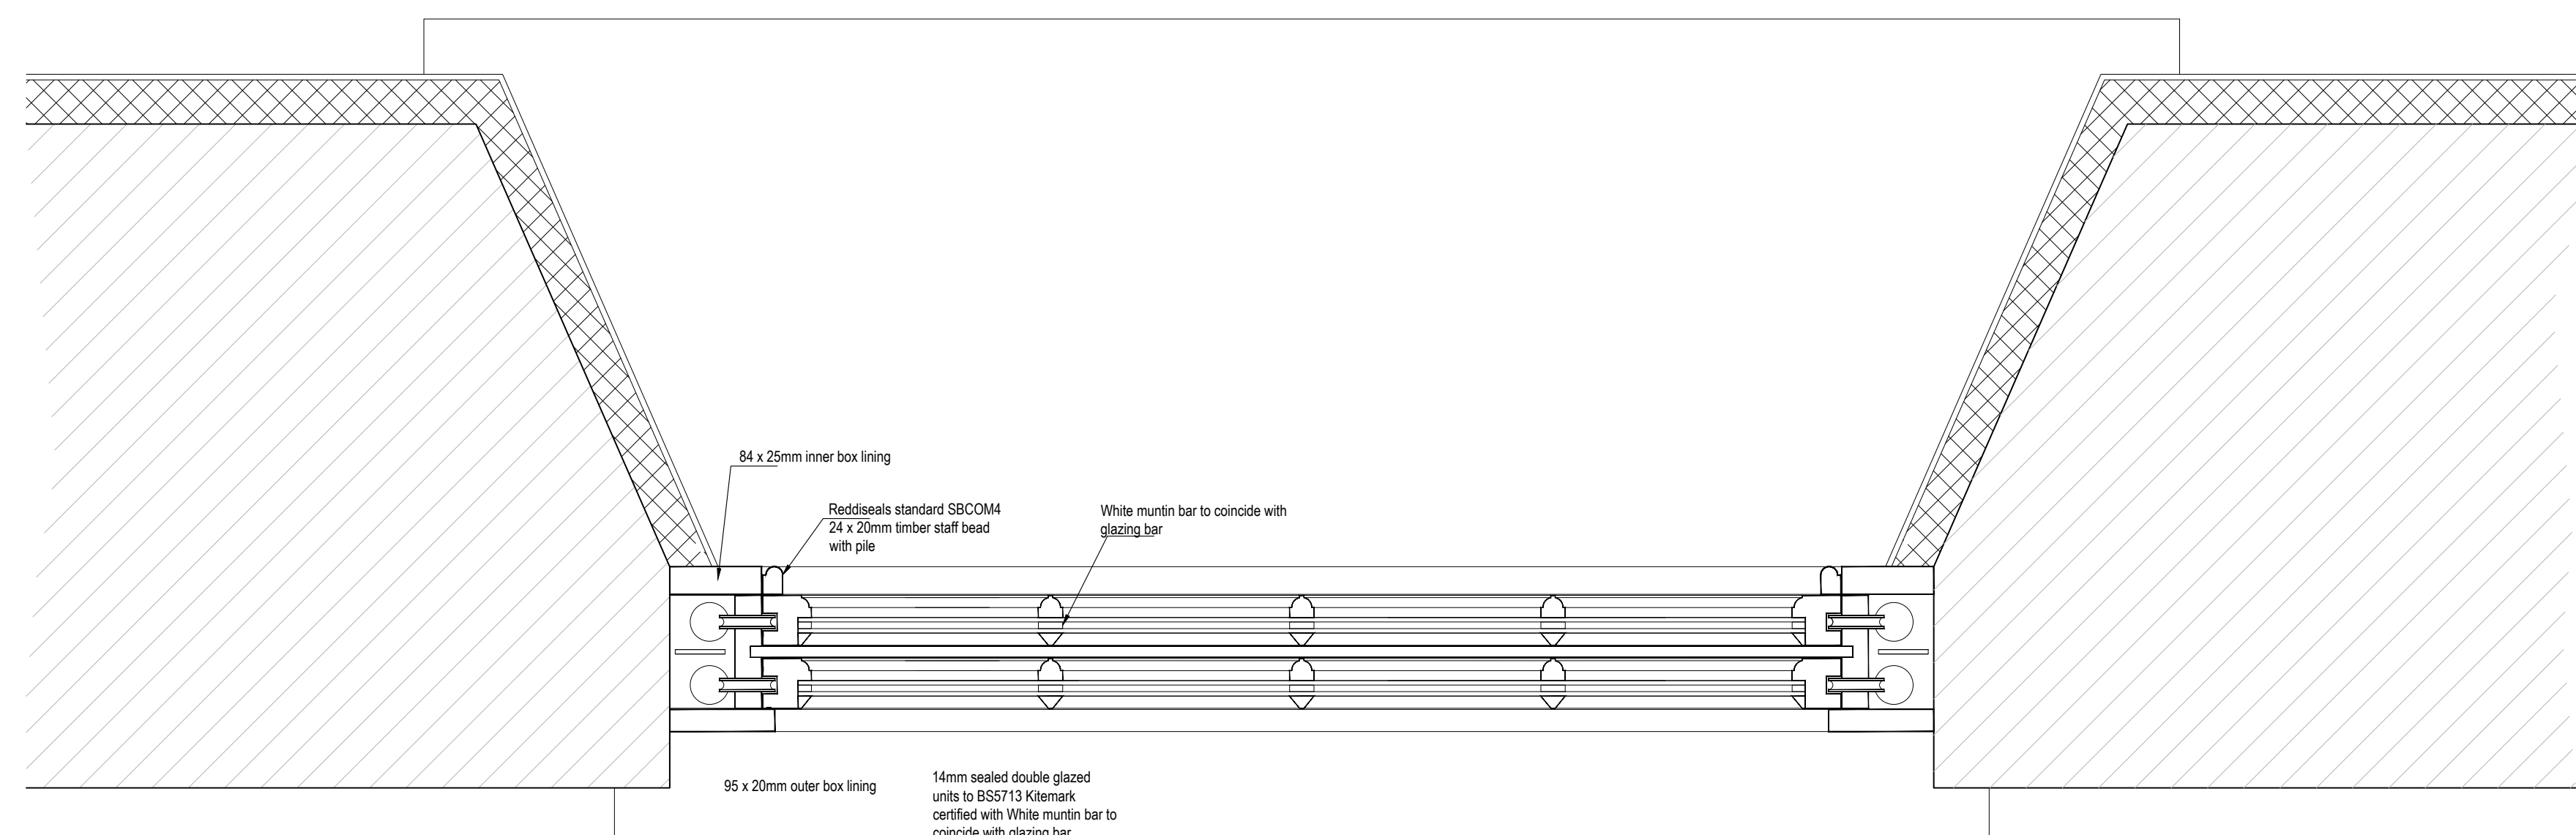
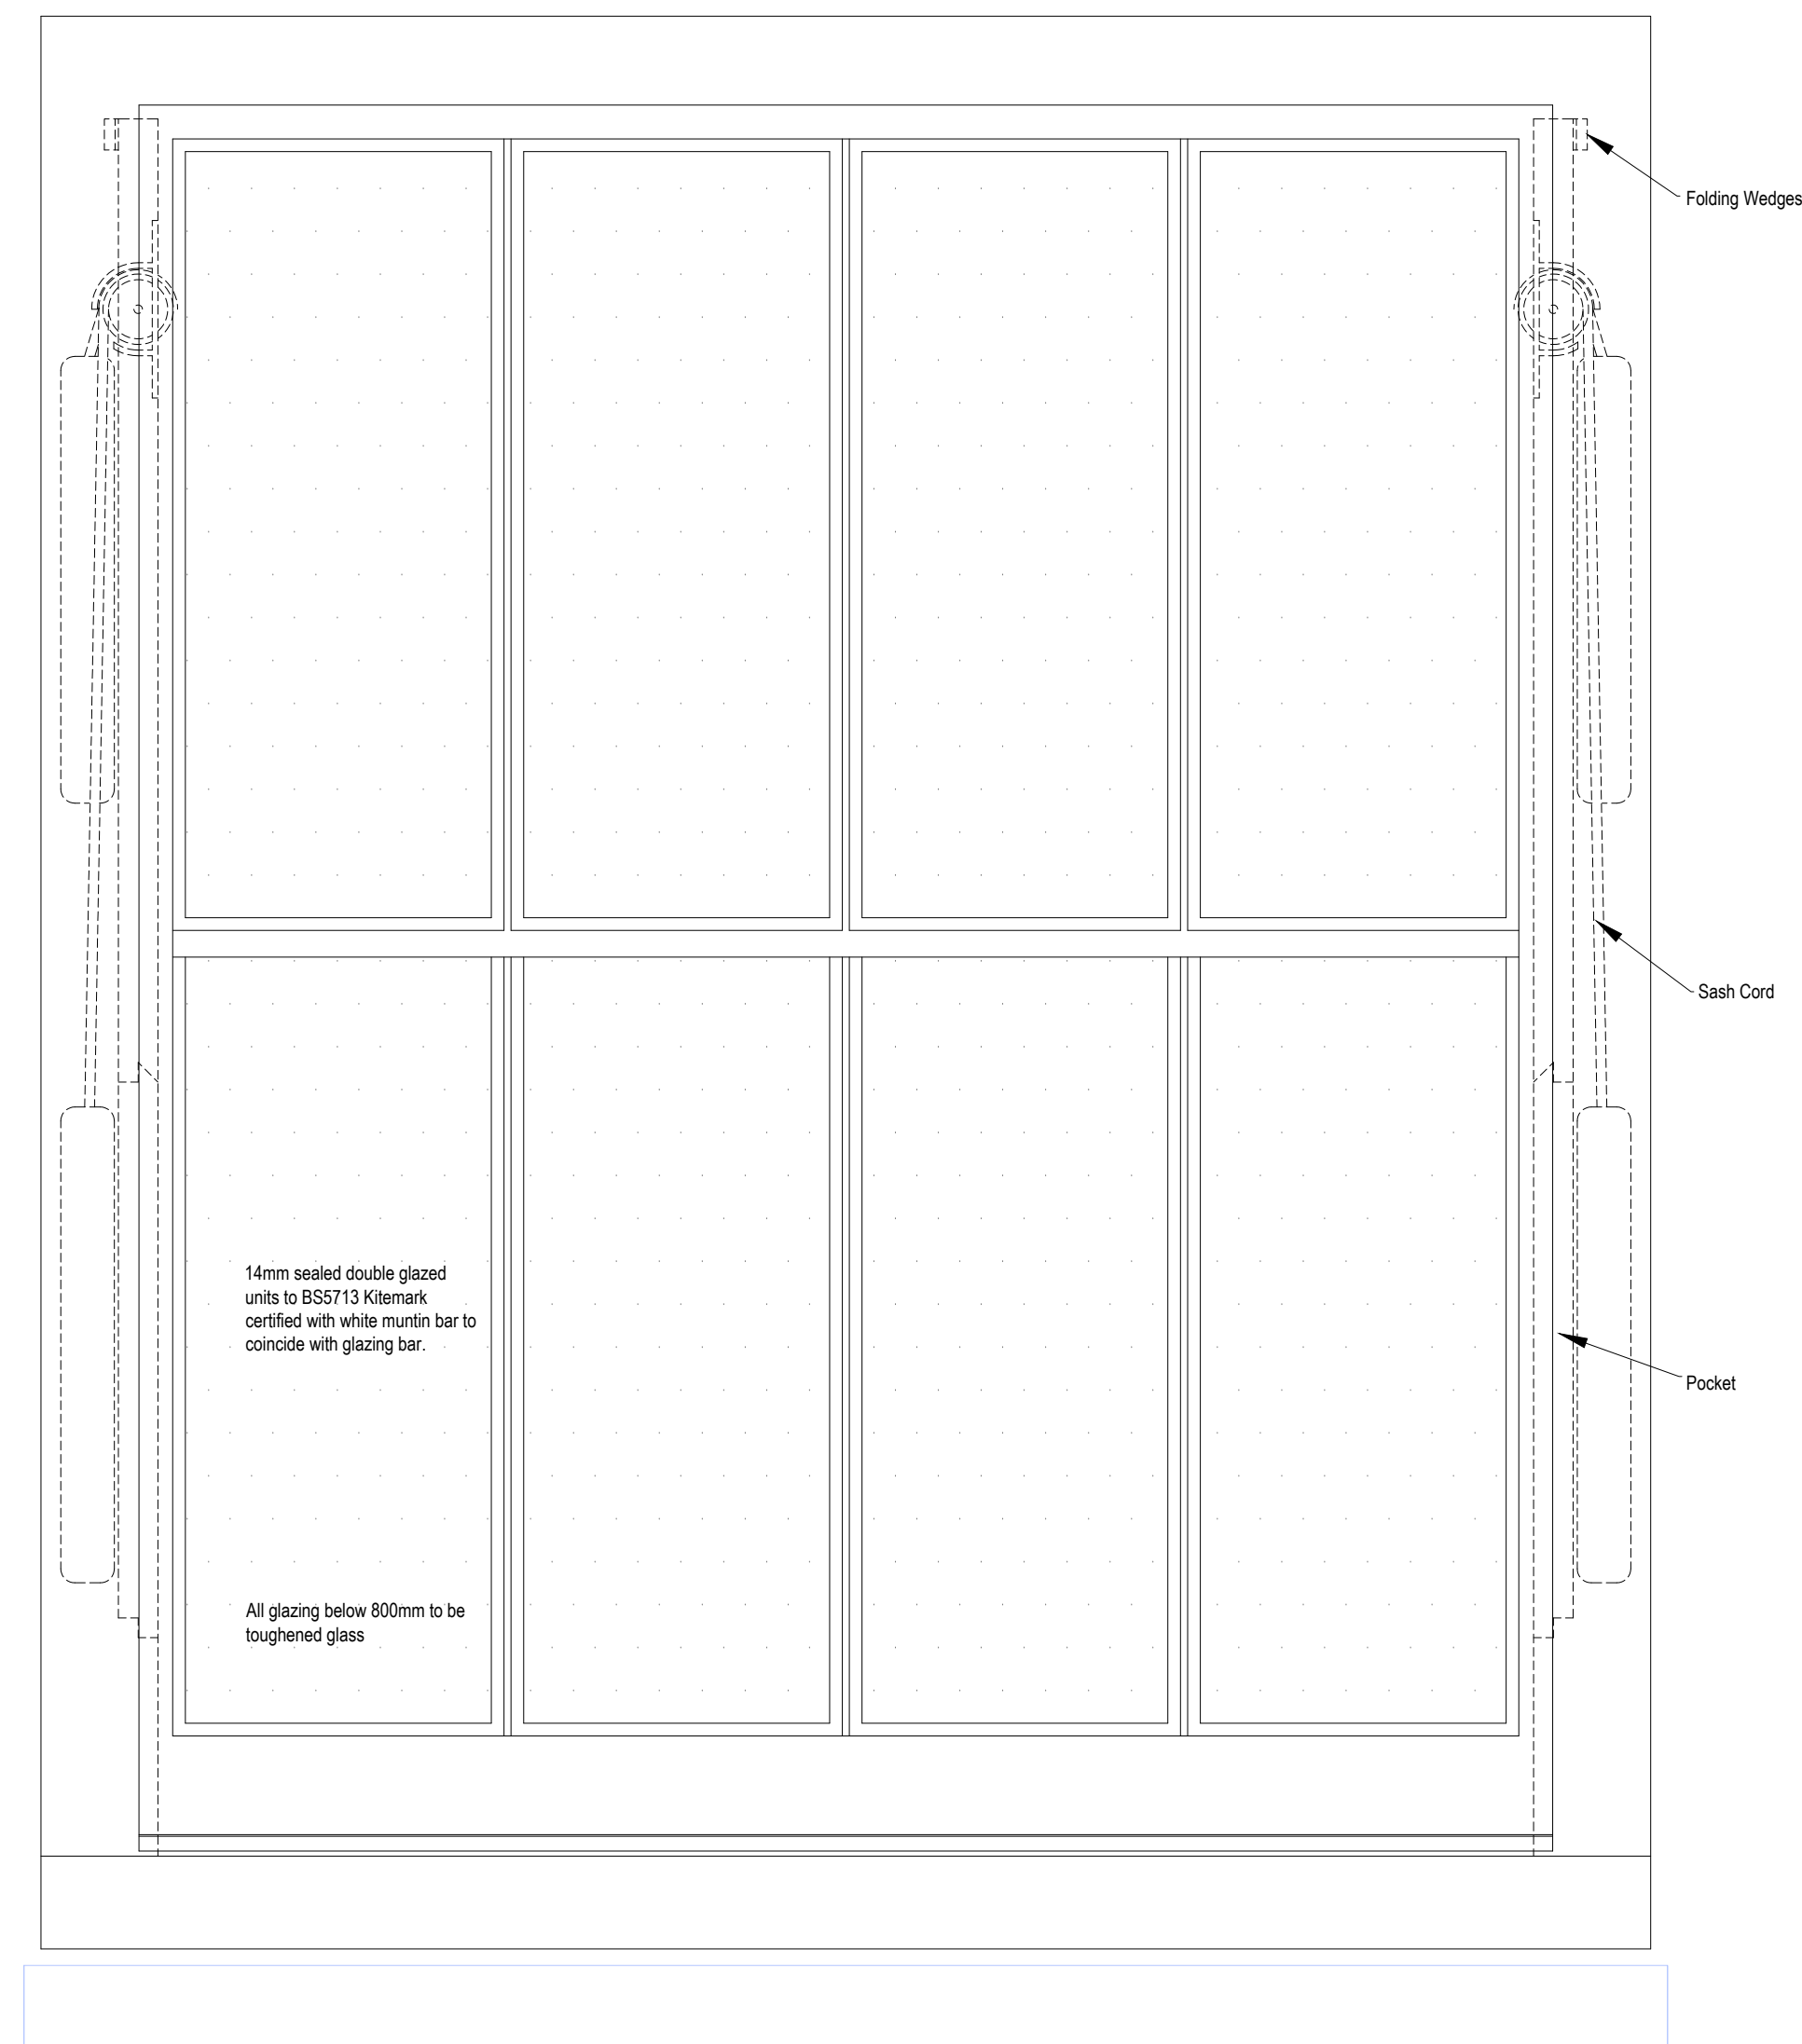


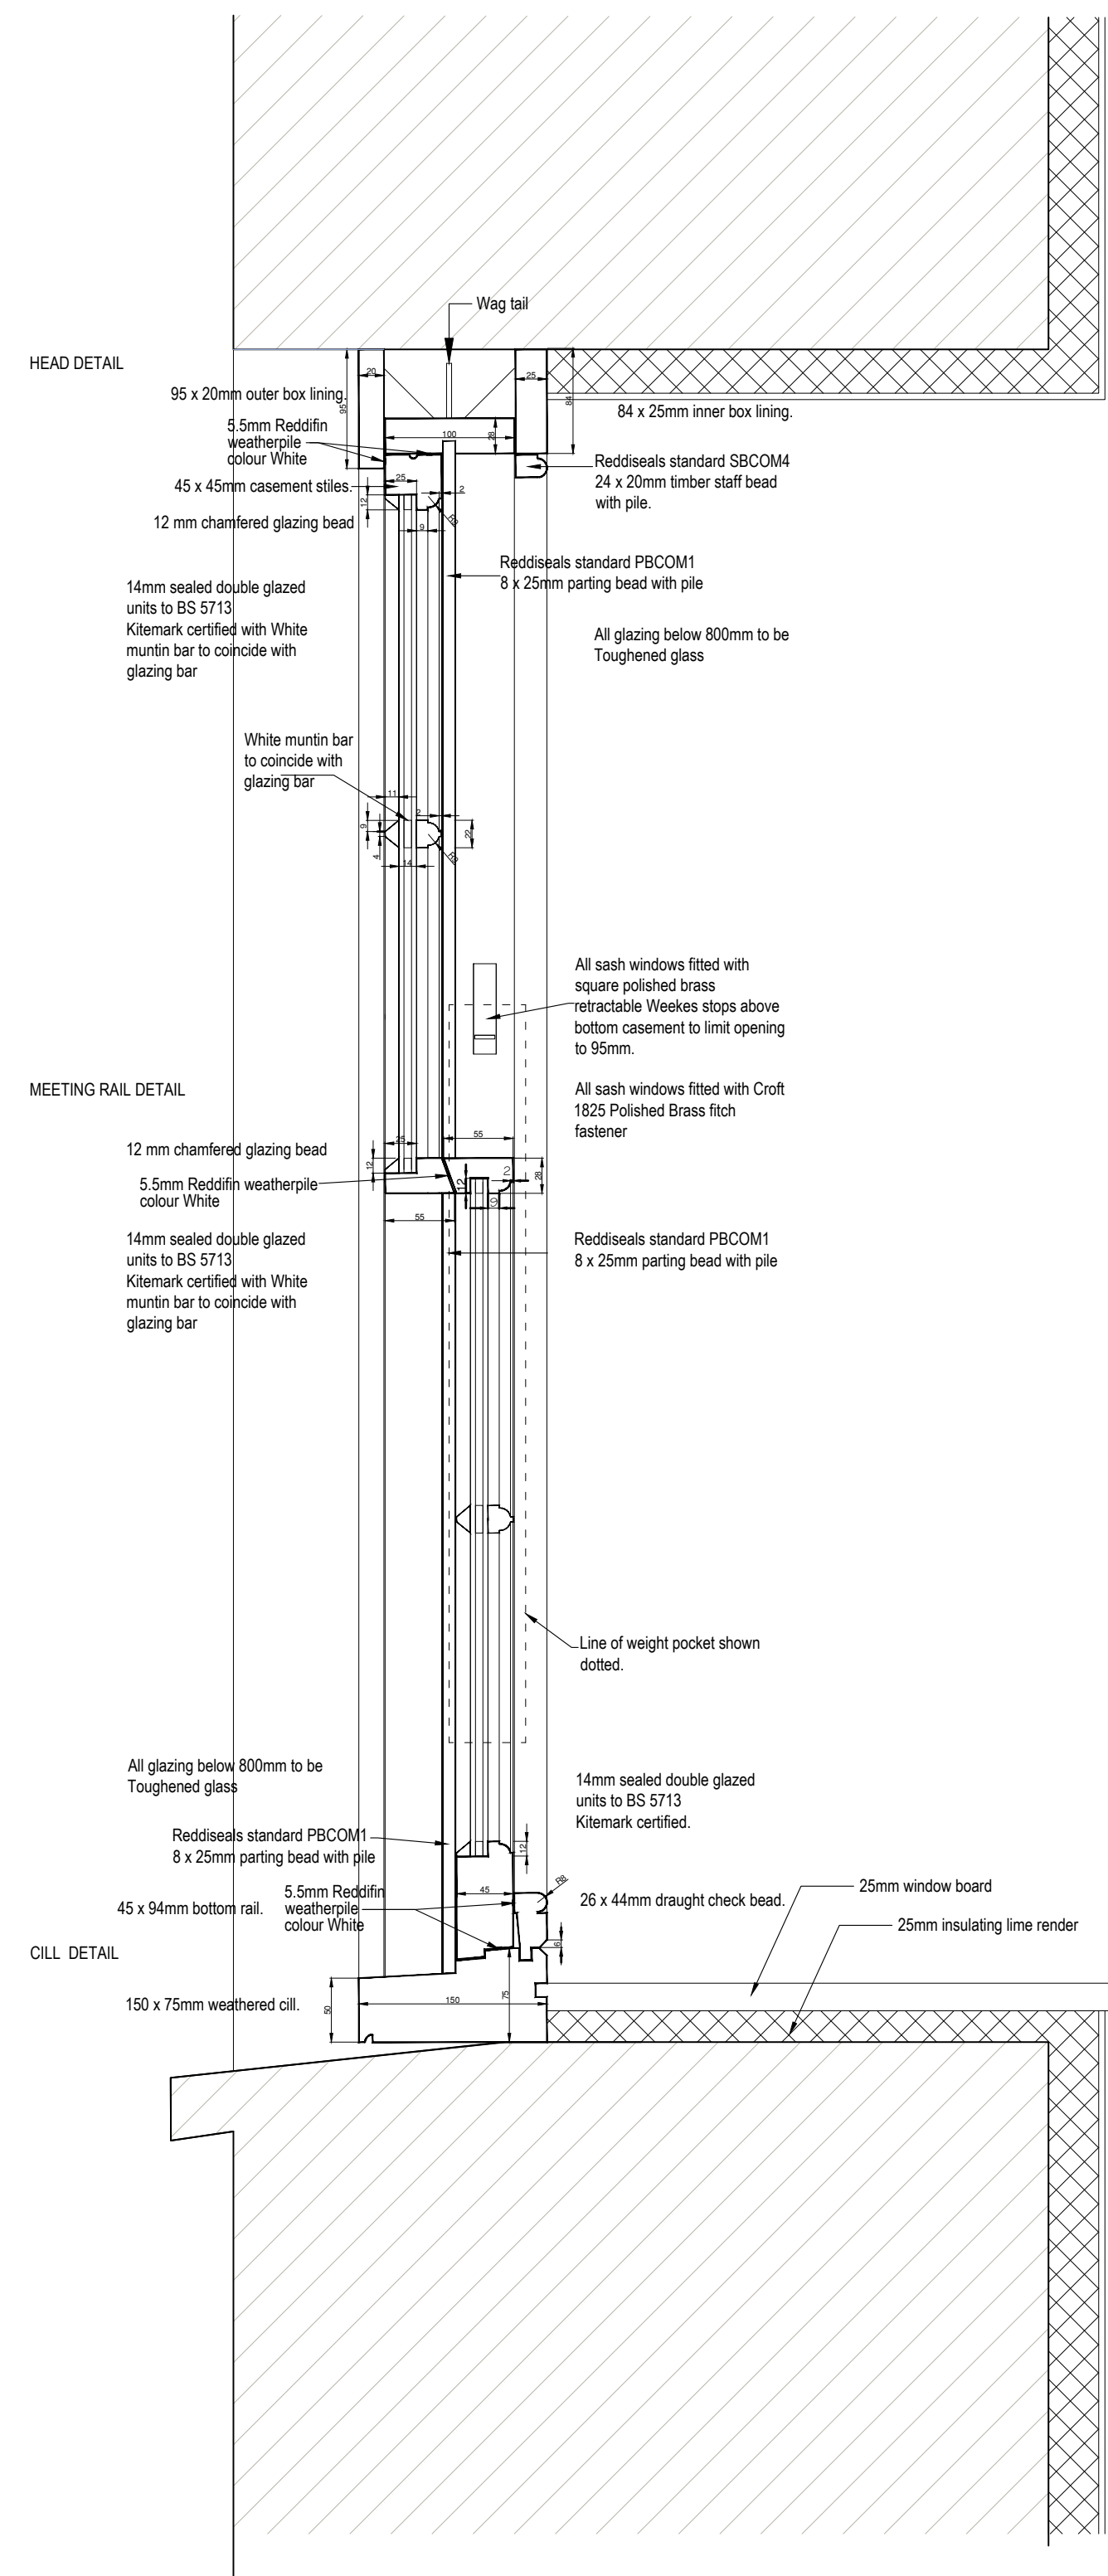

RECEIVED
By Liv Rickman at 11:28 am, Sep 22, 2025

No.	Date.	Revision.	Initial.

NOTES.
 Ⓢ This drawing is copyright:-

Figured dimensions must be taken in preference to scaled dimensions.

Contractors, Sub-contractors and Suppliers must verify all dimensions on site before commencing work or preparing shop drawings.



**DUCHY of
CORNWALL**

**WESTERN
DISTRICT**
Duchy of Cornwall
Restormel Estate Office
Lostwithiel
Cornwall PL22 0HN
01579 343149

DARTMOOR
Duchy of Cornwall
Princetown
Yelverton
Devon PL20 6QF
01822 890205

ISLES OF SCILLY
Duchy of Cornwall
St. Mary's
Isles of Scilly TR21 0LS
01720 422508

Manor	
St Mary's	
Project.	
Veronica Lodge - Refurbishment	
Detail.	
Double glazed timber sash window detail	
Scale. 1:5	
Drawing No.	Revision No.
MYS-VL-05	
Drawn by. IDR	
Date. June 2021	