


RECEIVED

By Liv Rickman at 12:39 pm, Feb 05, 2025

Block Plan - 5 Branksea Close

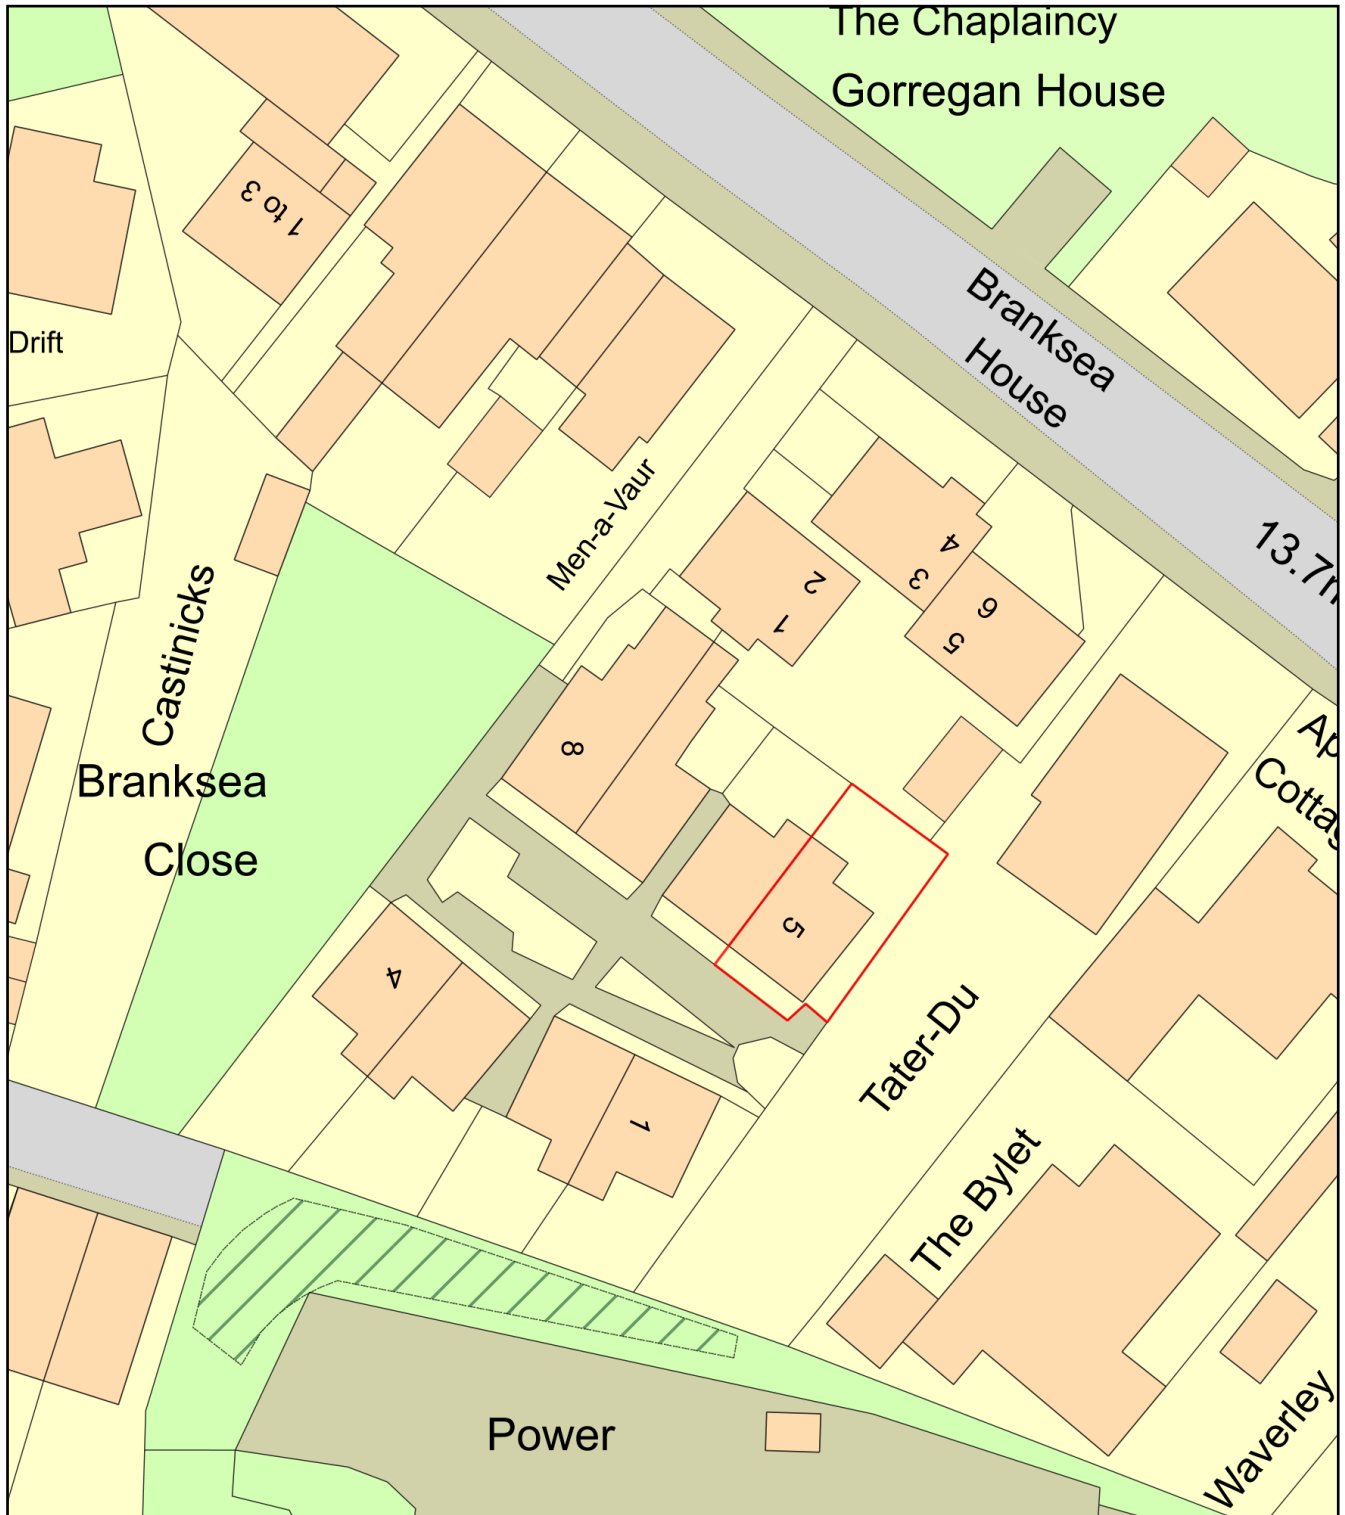

Plan Produced for: Mr & Mrs S & P Manning

Date Produced: 20 Dec 2024

Plan Reference Number: TQRQM24355152953437

Scale: 1:500 @ A4