


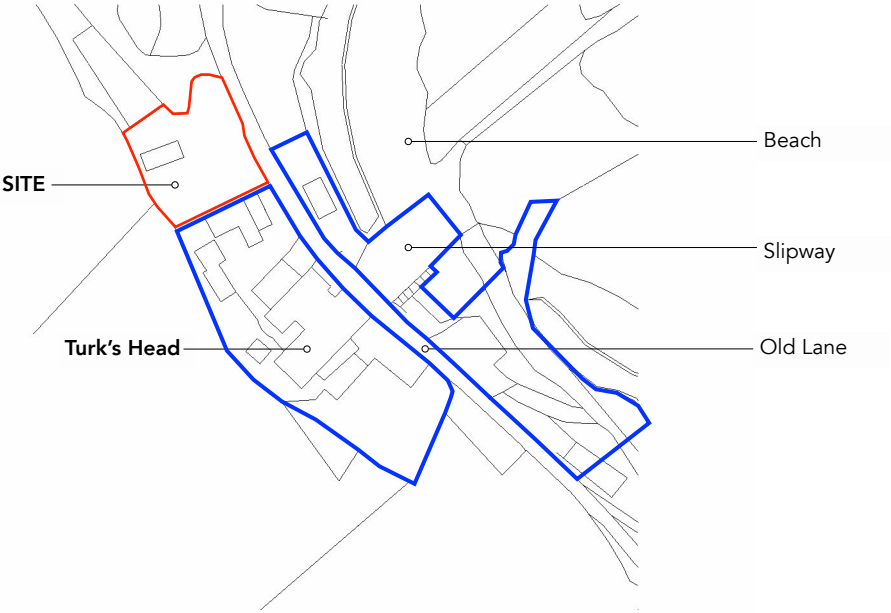

OS data map licence: v1c//901896/1217298



HUGO DAVIES ARCHITECT	PROJECT: NEW BARN ON LAND AT THE TURK'S HEAD, ST AGNUS, ISLES OF SCILLY, TR22 0PL	DRAWING SCALE: 1:1250 @ A4	PROJECT STAGE: PLANNING	REVISION: /	NOTES: - All drawings are copyright of architect. - Do not scale drawings (except planning). - All dimensions to be checked on site prior to any fabrication / construction. Report discrepancies immediately. - This drawing is not for construction.
	DRAWING TITLE: LOCATION PLAN	DATE: March 2025	CONTACT: w: www.hugodaviesarchitect.co.uk e: hugo@hugodaviesarchitect.co.uk t: 01803 813977 / 07850423146		
		DRAWING NUMBER: 3.LP.01			