

Location Plan


Site Address: Easting: 92089 Northing: 16249

RECEIVED
By Tom.Anderton at 8:19 am, Mar 20, 2025



Date Produced: 18-Mar-2025

Scale: 1:1250 @A4

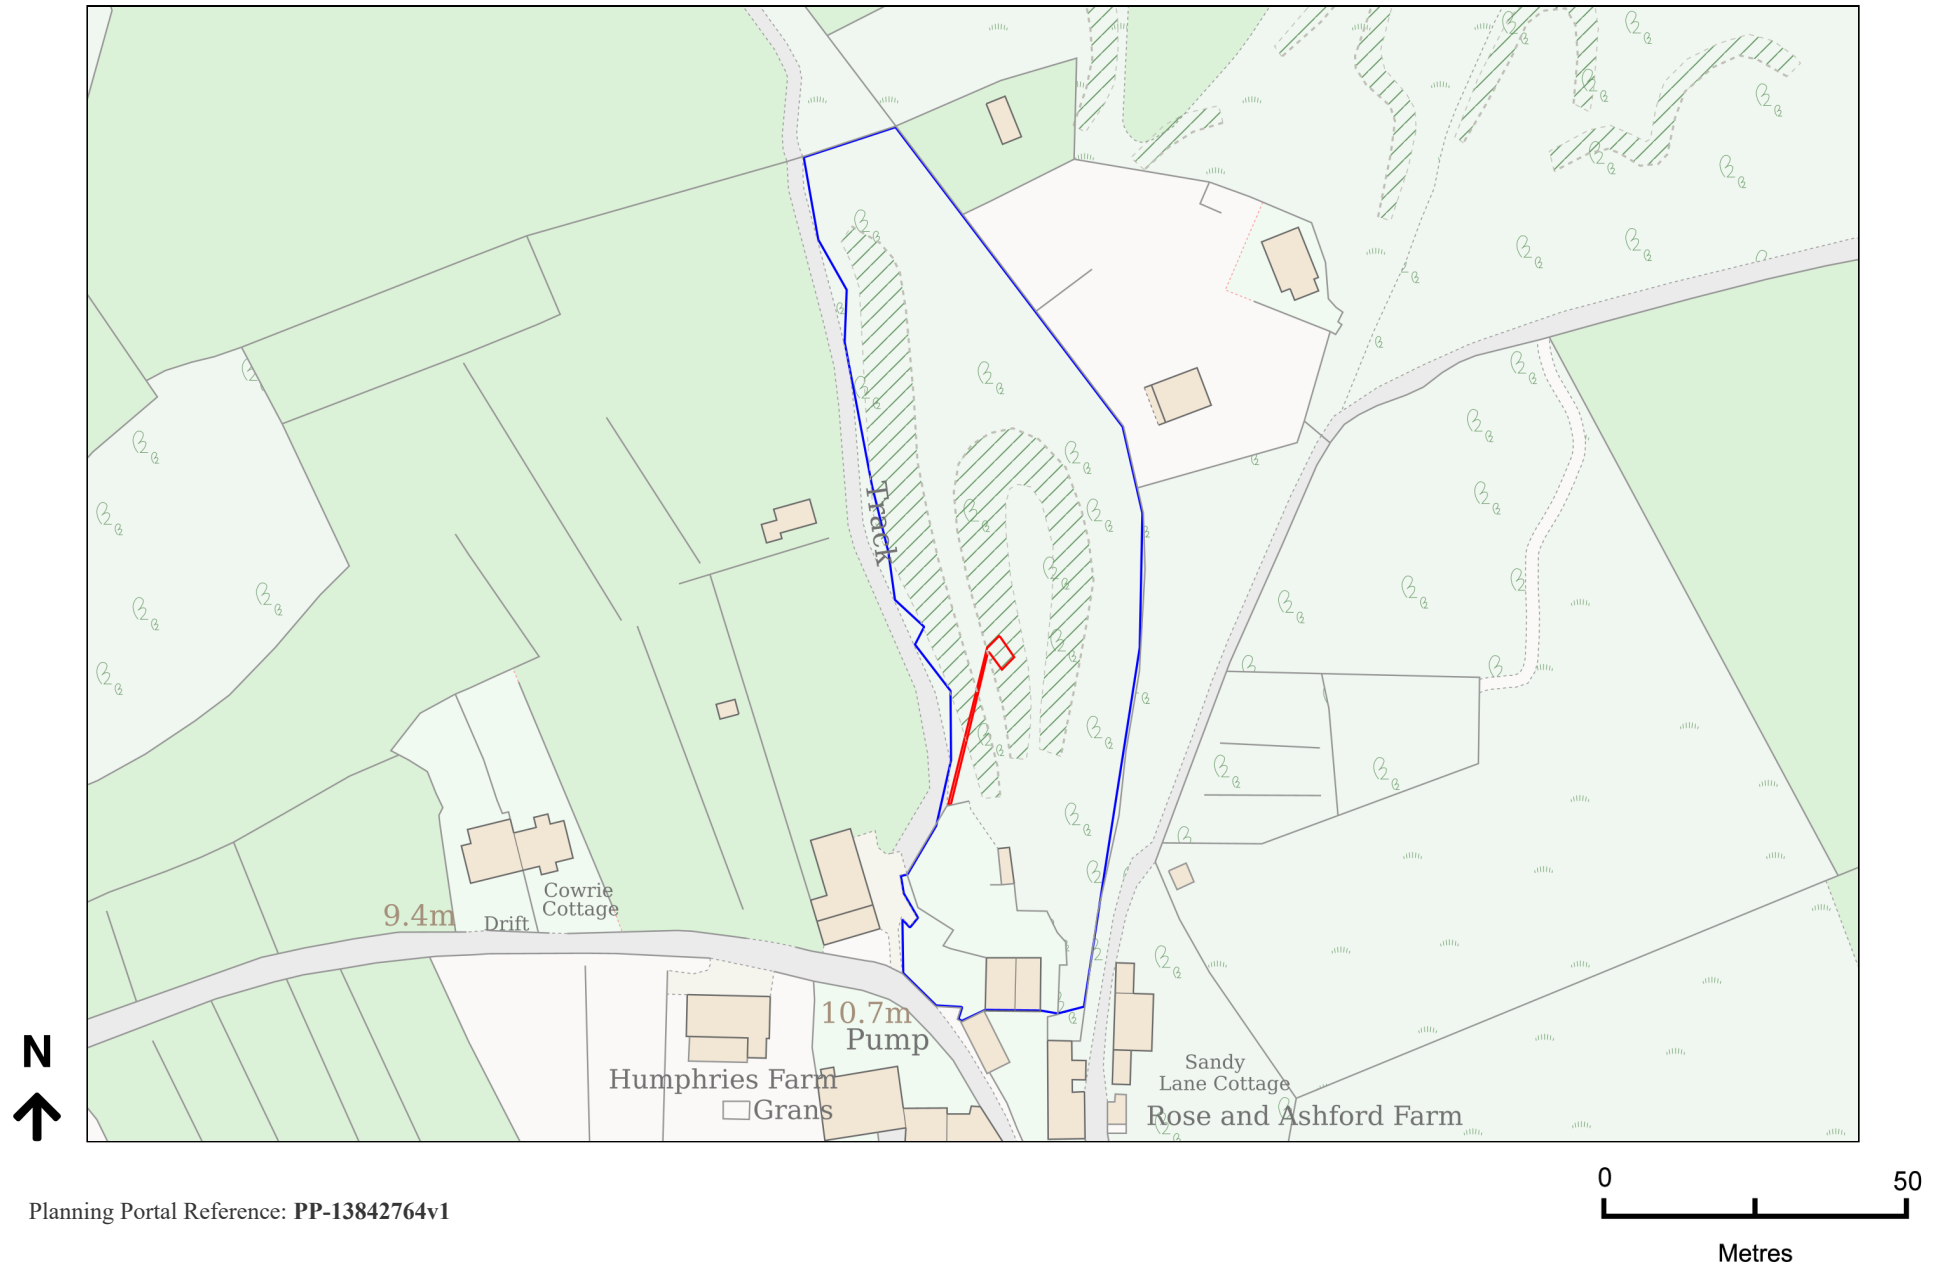

Planning Portal Reference: PP-13842764v1