


St Martins Sauna

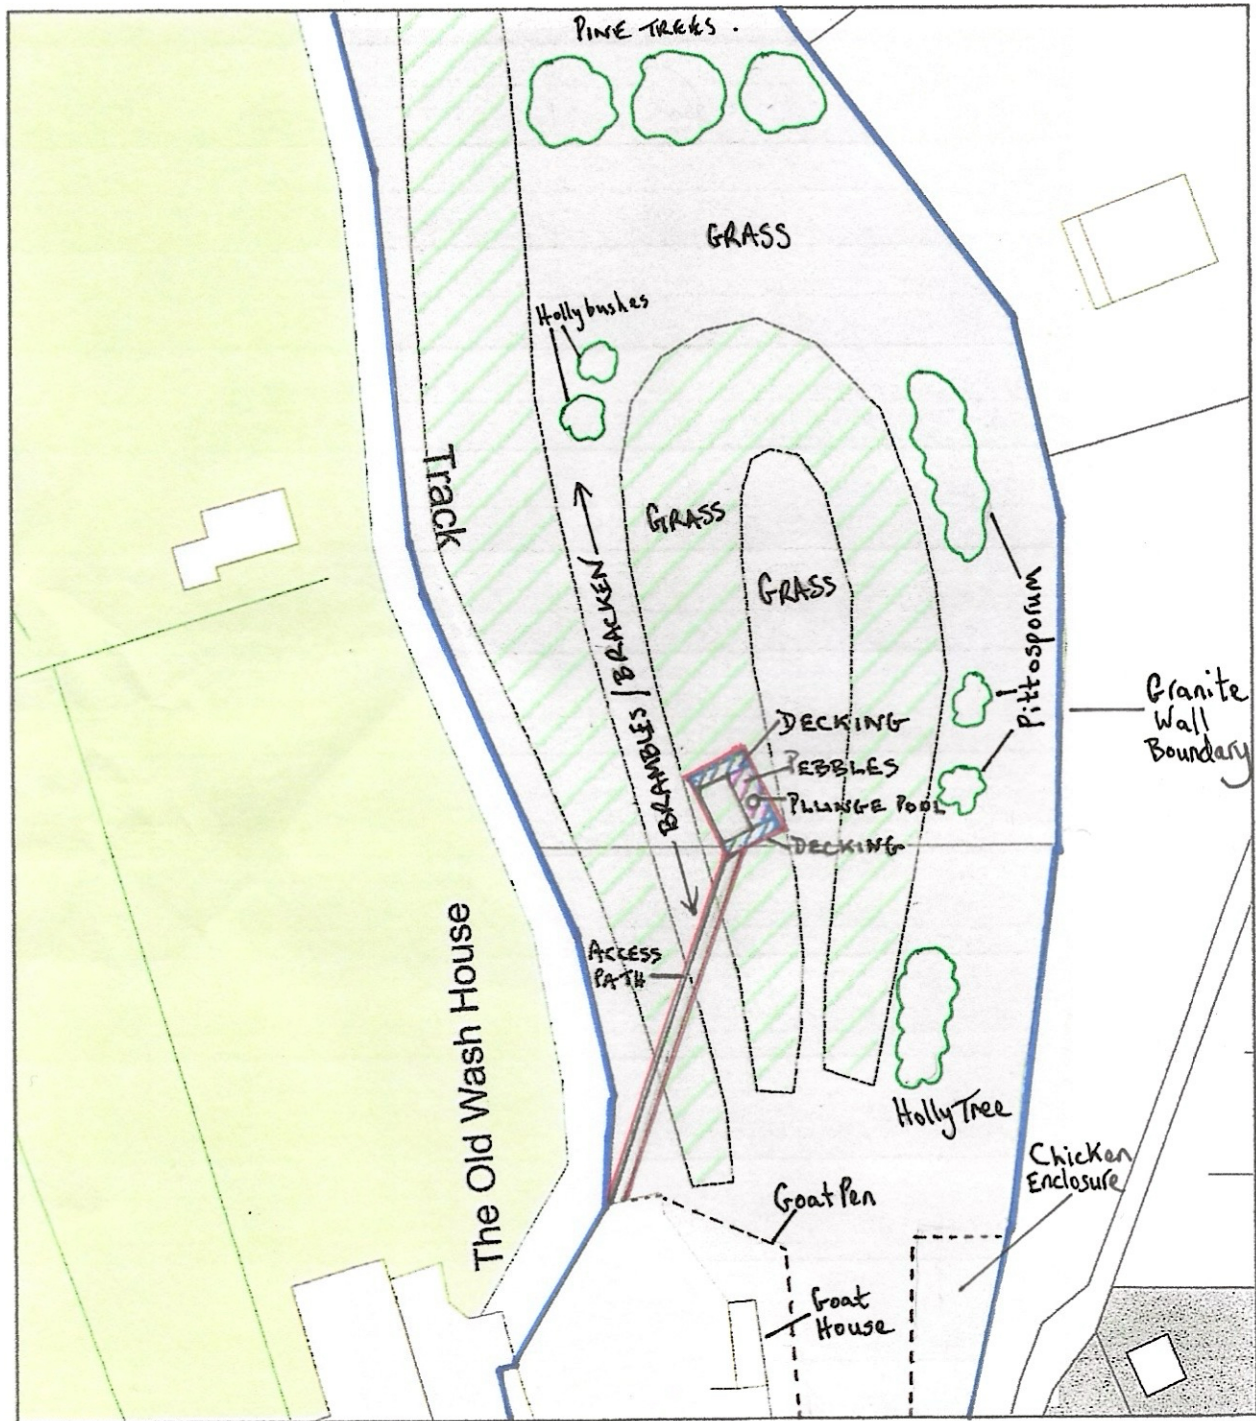

0 20
Metres



Plan Produced for: Jolene Williams
Date Produced: 14 Mar 2025
Plan Reference Number: TQRQM25073142619920
Scale: 1:500 @ A4