


St Martins Sauna

RECEIVED

By Tom.Anderton at 3:45 pm, Mar 28, 2025

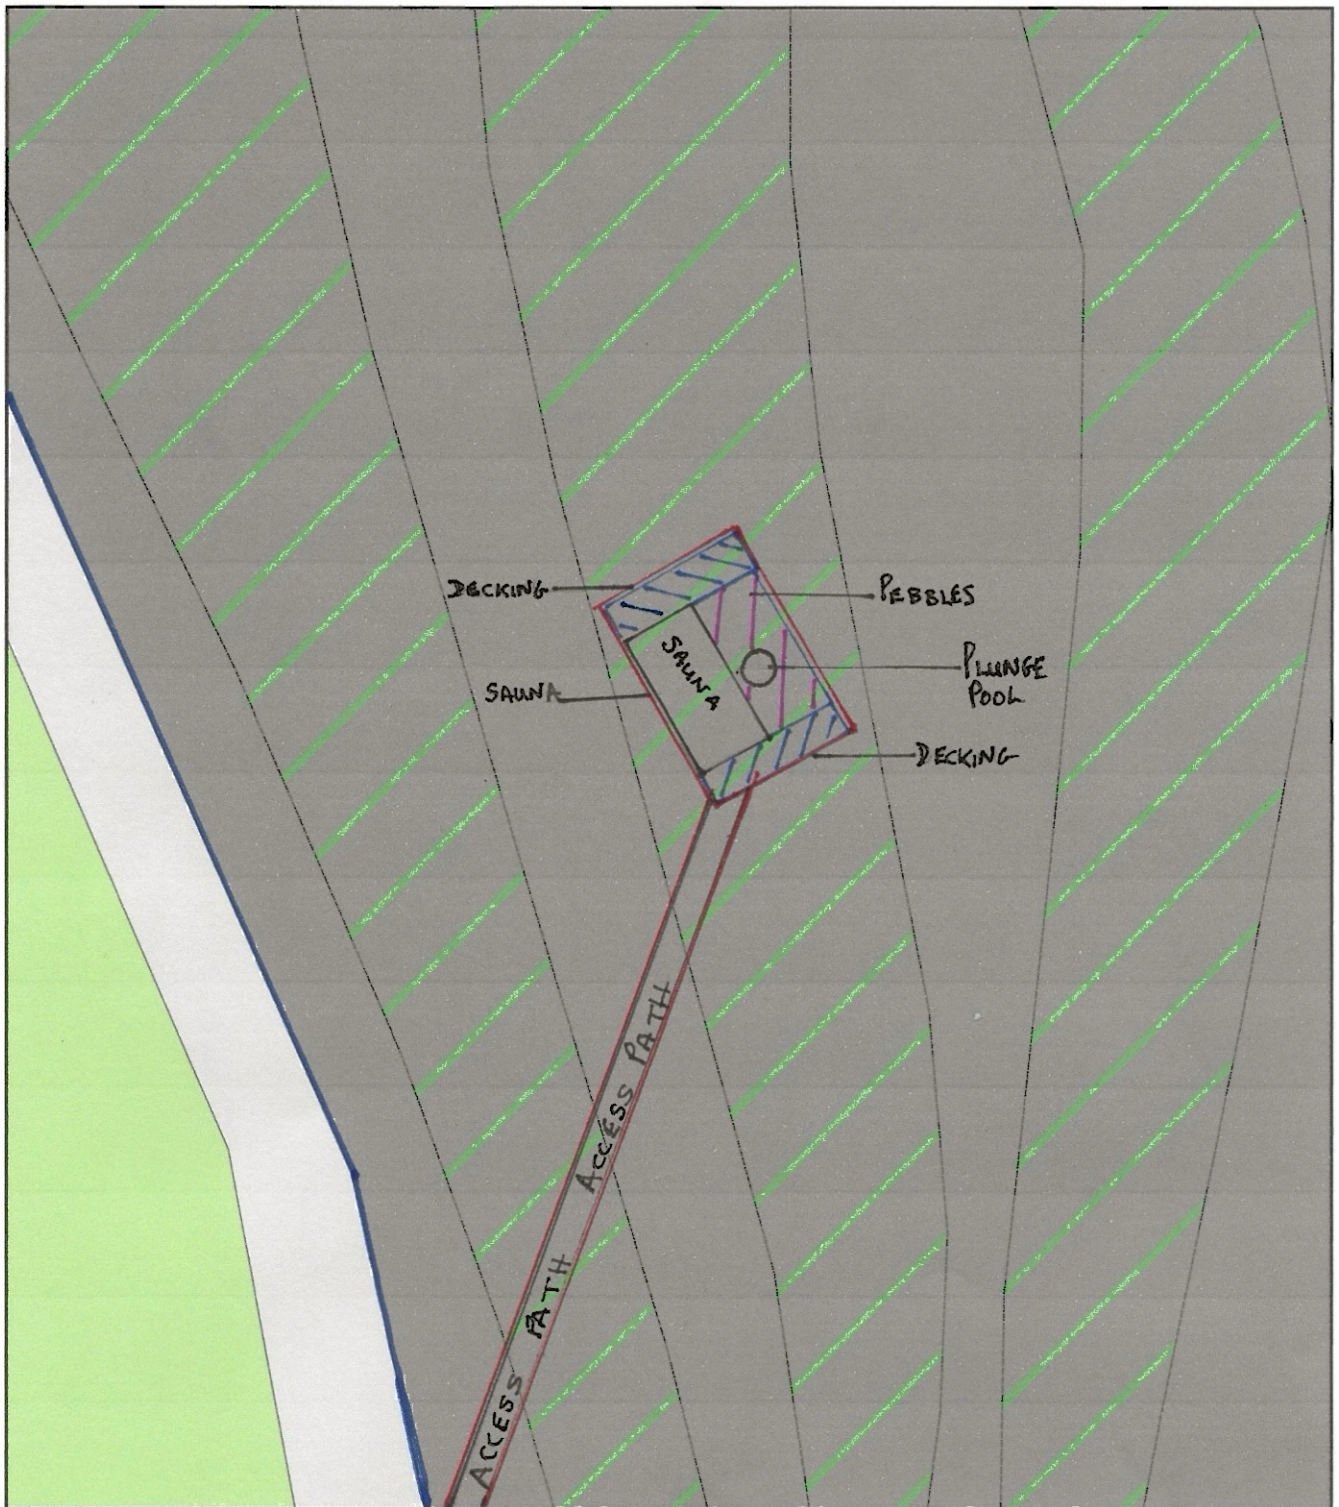

0 10
Metres



Plan Produced for: Jolene Williams

Date Produced: 15 Mar 2025

Plan Reference Number: TQRQM25074105751326

Scale: 1:200 @ A4