


Old Wesleyan Chapel

Location Plan - OWCLP1

RECEIVED

By Tom.Anderton at 10:08 am, Mar 21, 2025

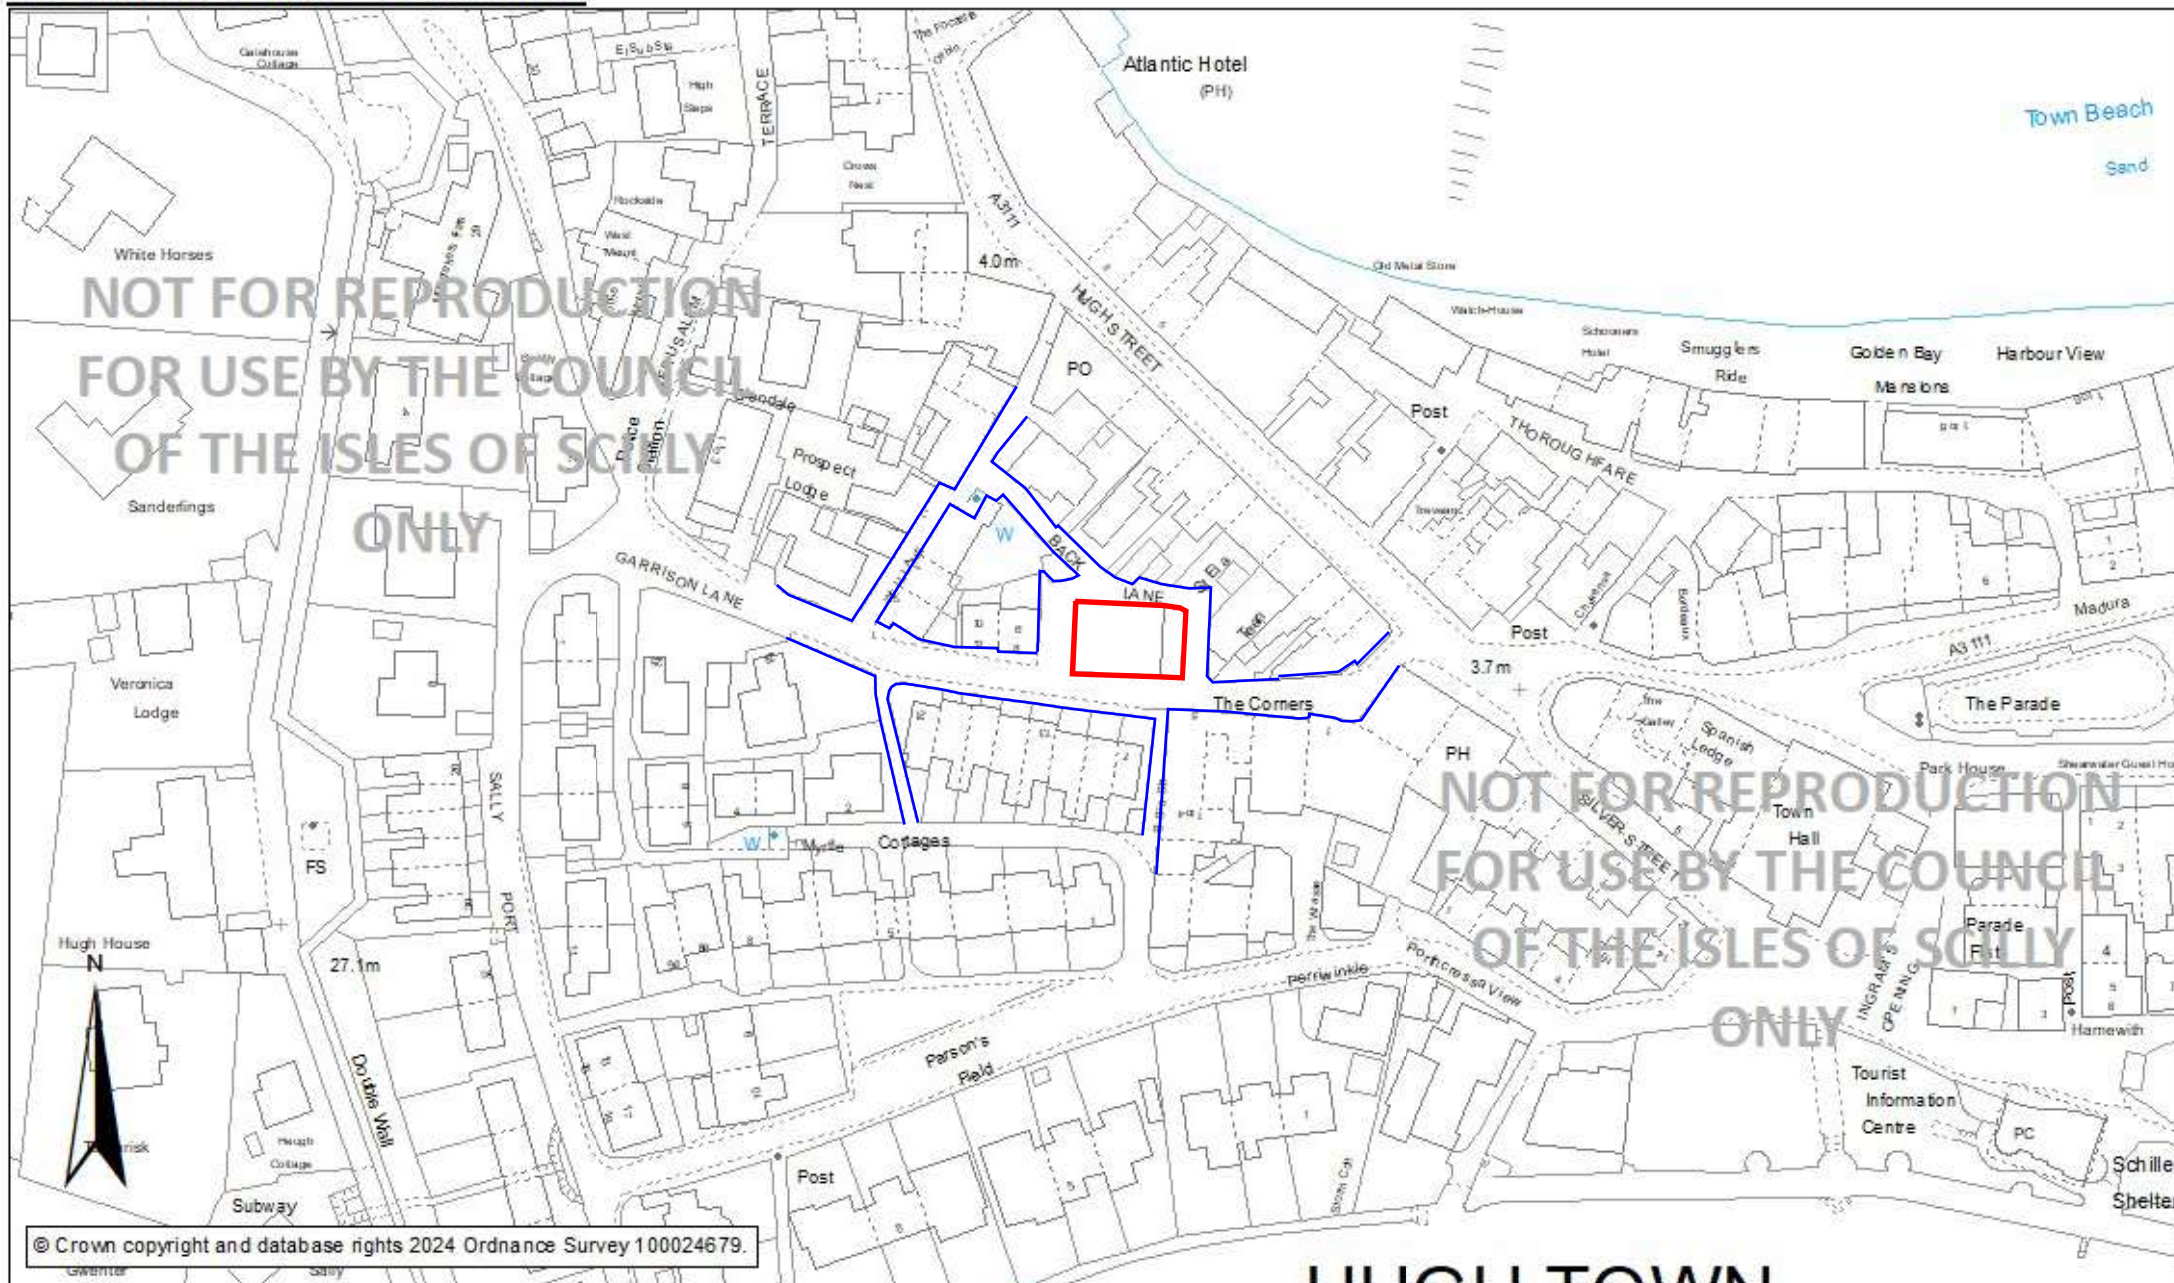

1:1,250 @A4

0 5 10 20 30 40 50 Meters

For use and reproduction by the Council of the Isles of Scilly only.

Council of the Isles of Scilly, Town Hall, The Parade, St Mary's, Isles of Scilly, TR21 0LW



Council of the Isles of Scilly