


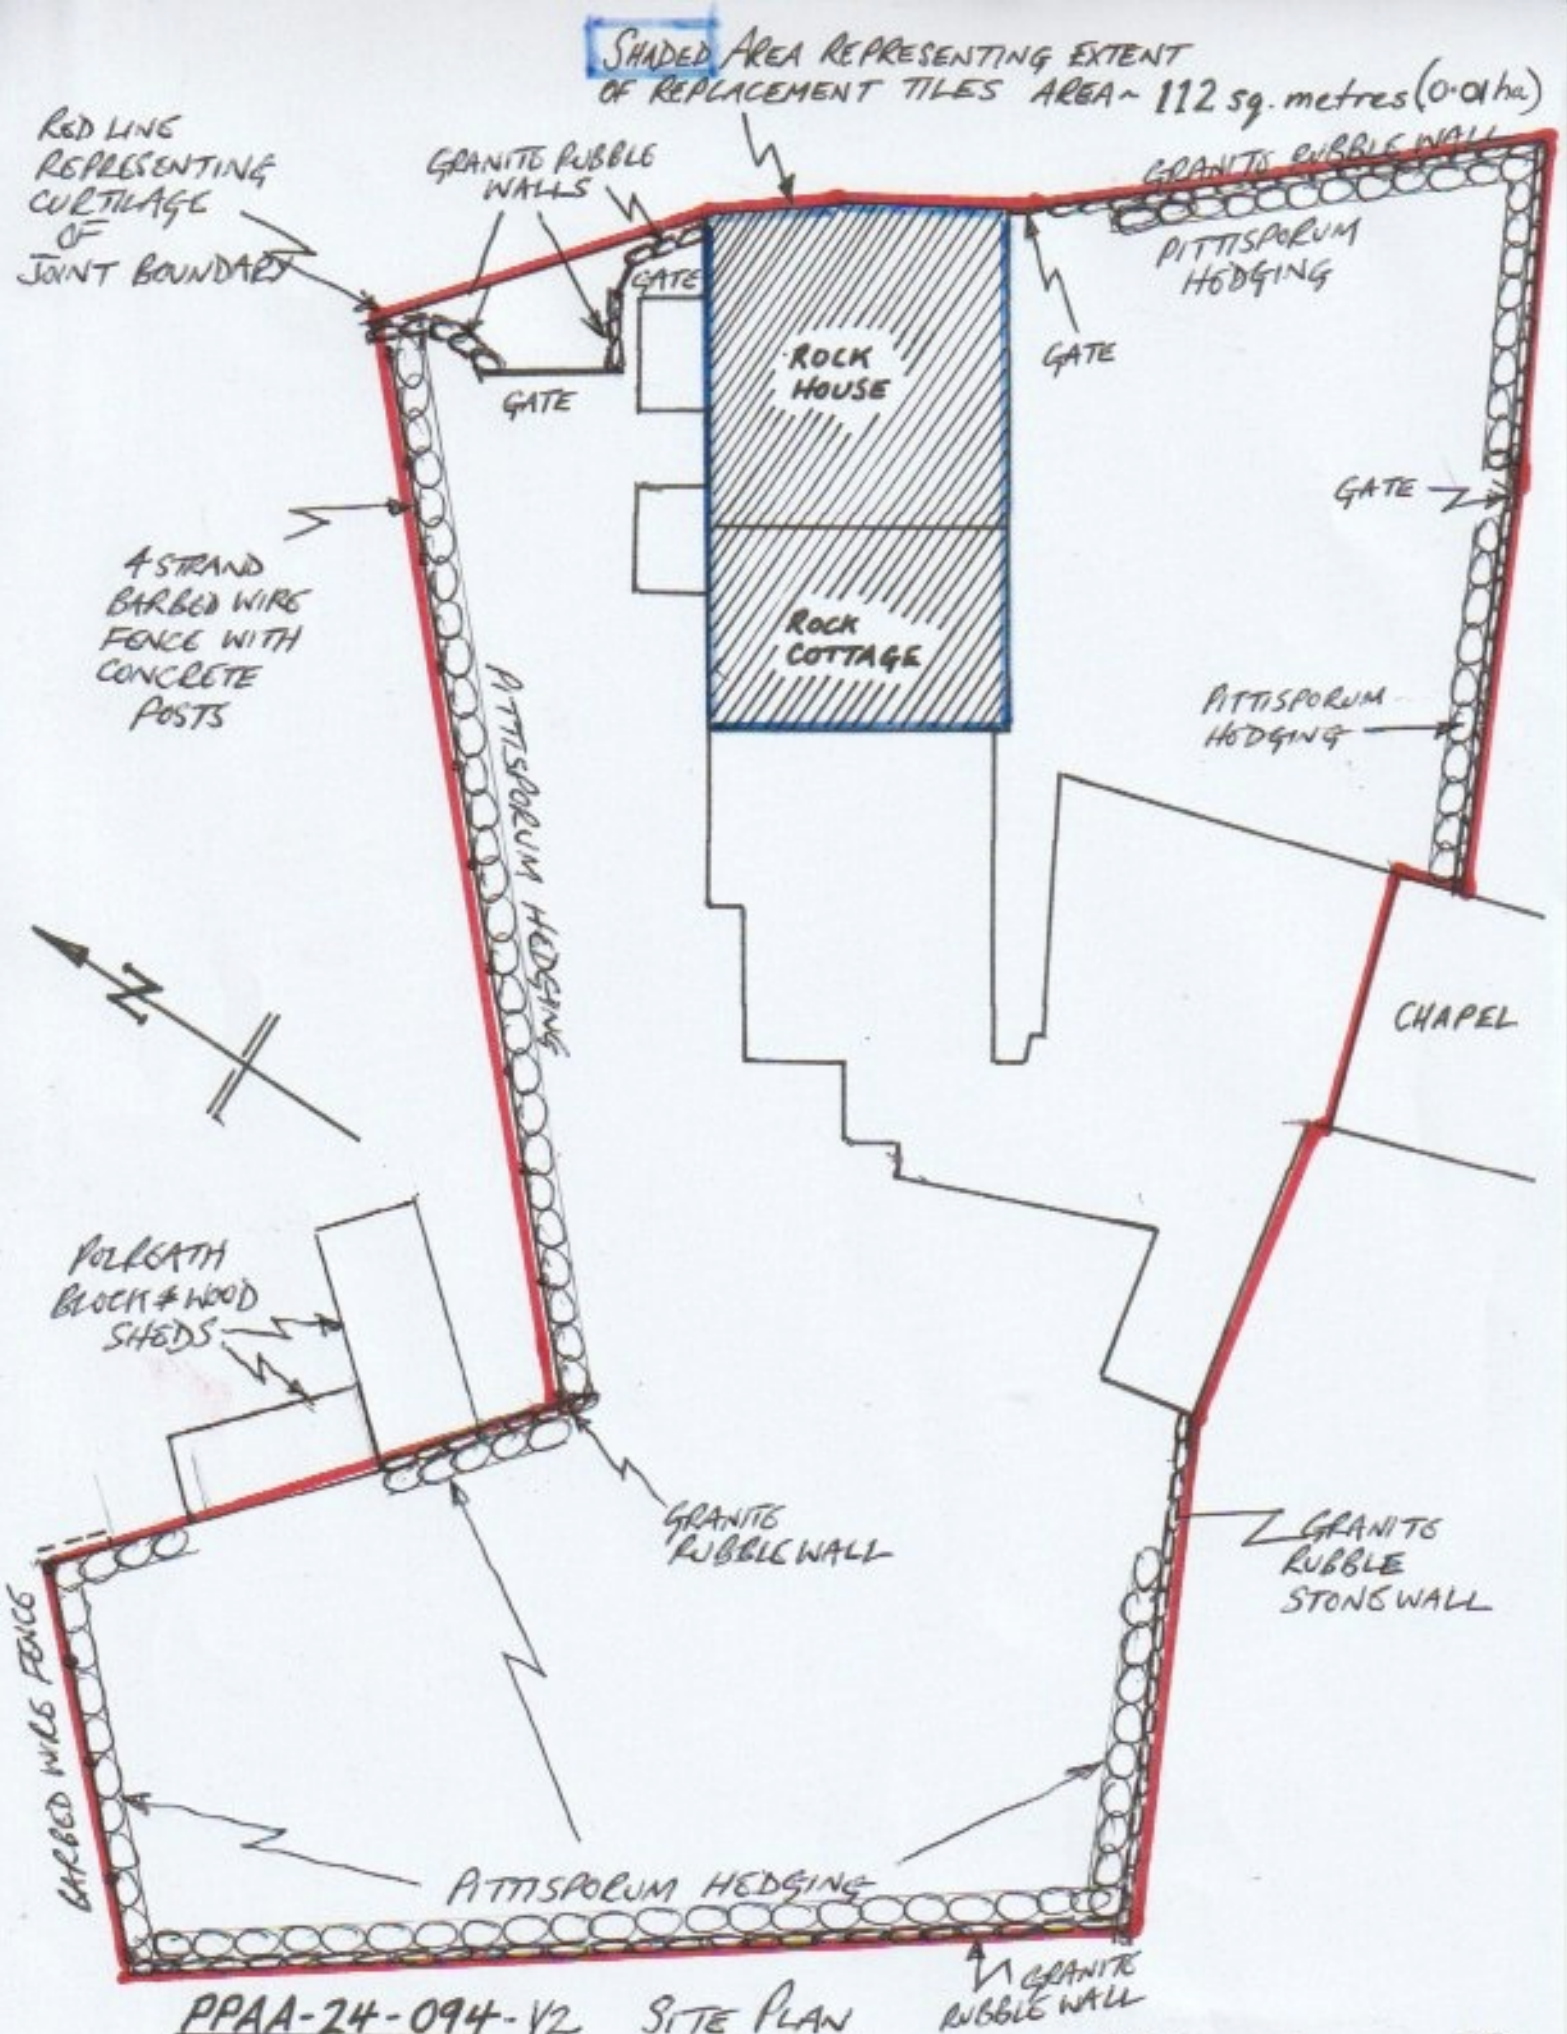

PPAA-24-094-V2 SITE PLAN

SKETCH-RHO7 - CURTILAGE OF JOINT BOUNDARY
WITH REPLACEMENT ROOF SHADED

NEIL GODDEN 09 APR 2025

RECEIVED

By Liv Rickman at 1:31 pm, Apr 10, 2025