



Existing tall boundary hedge provides screening from East

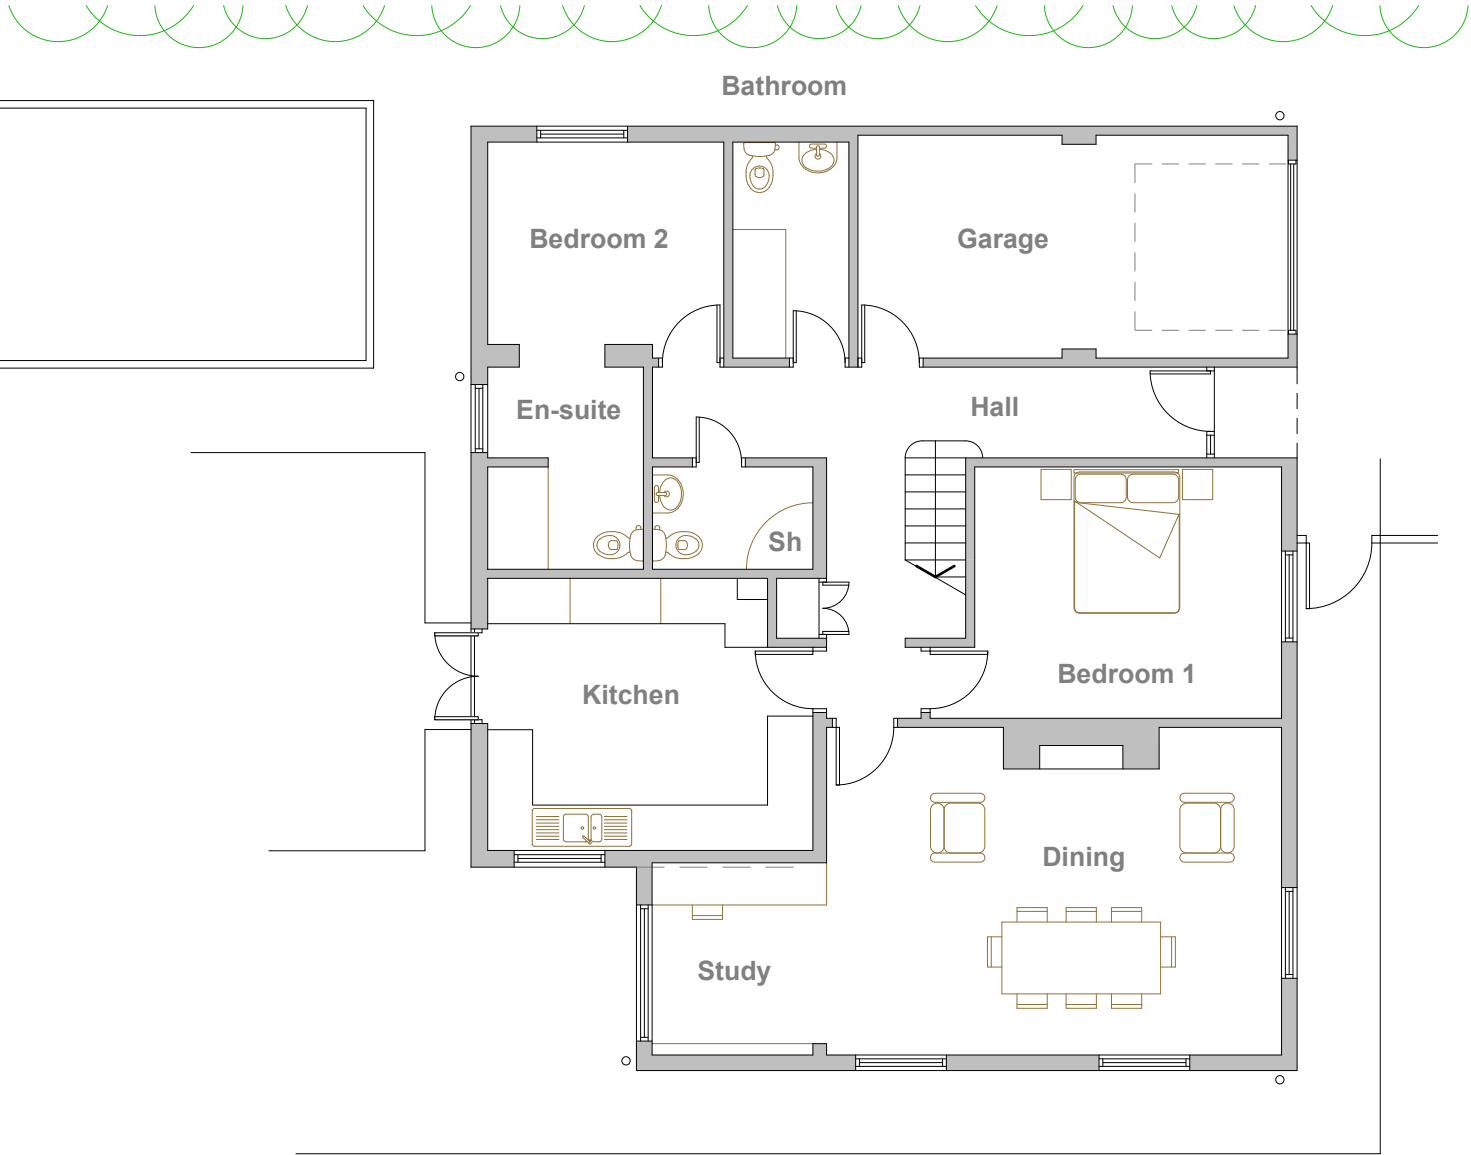

Ground Floor Plan

Floor Areas:	
Ground Floor	102.6m ²
First Floor	59.5m ²
TOTAL	162.1m ²
NB: Excludes garage	

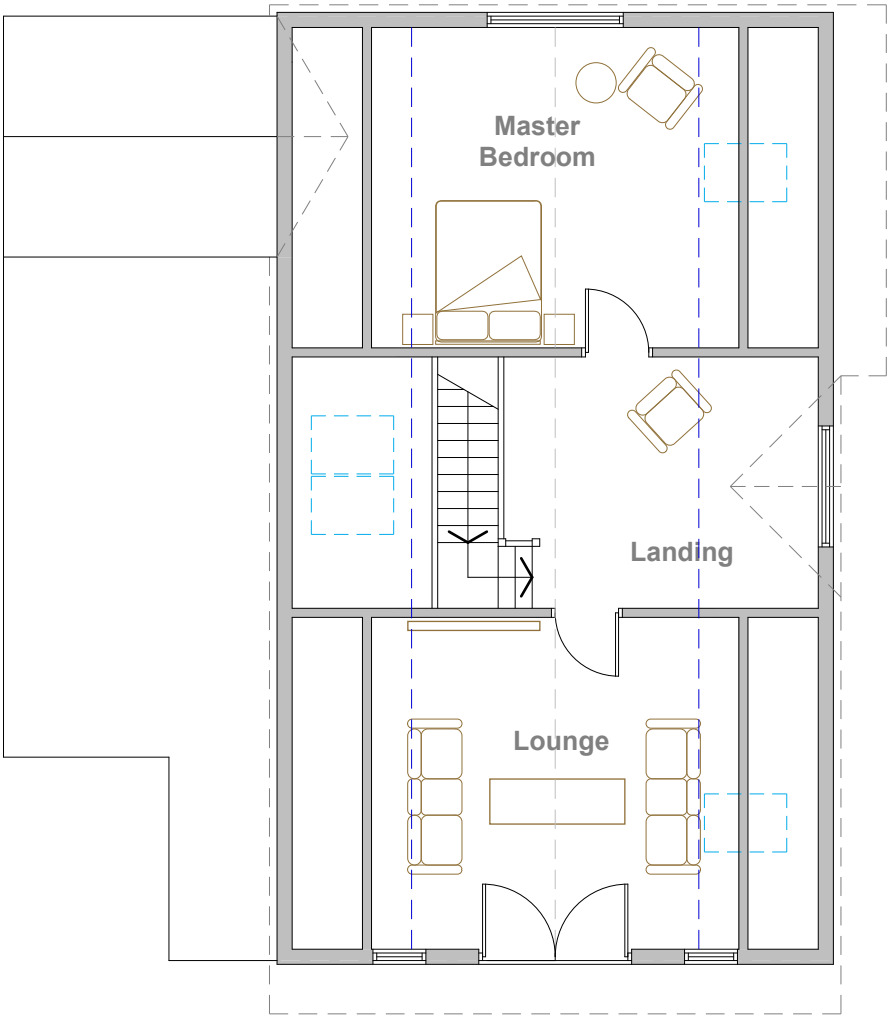

First Floor Plan

NOTES

- 1 THIS DRAWING IS THE COPYRIGHT OF THE ARCHITECT AND MAY NOT BE REPRODUCED WITHOUT LICENCE
- 2 ALL DIMENSIONS AND LEVELS ARE TO BE CHECKED ON SITE BY THE CONTRACTOR BEFORE COMMENCEMENT OF WORK AND ANY DISCREPANCIES REPORTED TO THE ARCHITECT
- 3 NO RESPONSIBILITY CAN BE ACCEPTED FOR ERRORS ARISING ON SITE DUE TO UNAUTHORISED VARIATIONS FROM THE ARCHITECTS DRAWINGS.

AMENDMENTS

RECEIVED

By Tom.Anderton at 10:39 am, May 06, 2025

PLANNING

Porthmeor View
Carthew Way, St.Ives
TR26 1RJ
07968 824045



MIKE BRADBURY
DESIGN

PZ

JOB

Extension to
Bishop View
Porth Loo Lane
St.Mary's
Isles of Scilly
for Mark Wright

TITLE

Existing Plans

DRNG. NO.

2024B-P03

REVISION

SCALE

1:50 @ A1
1:100 @ A3

DATE

Apr 2025

OFFICE USE / PRE-ISSUE