

LEFT FRONT RIGHT

EXISTING DOOR ELEVATIONS
SCALE 1:20




FRONT




LEFT RIGHT

EXISTING DOOR IMAGES
NTS

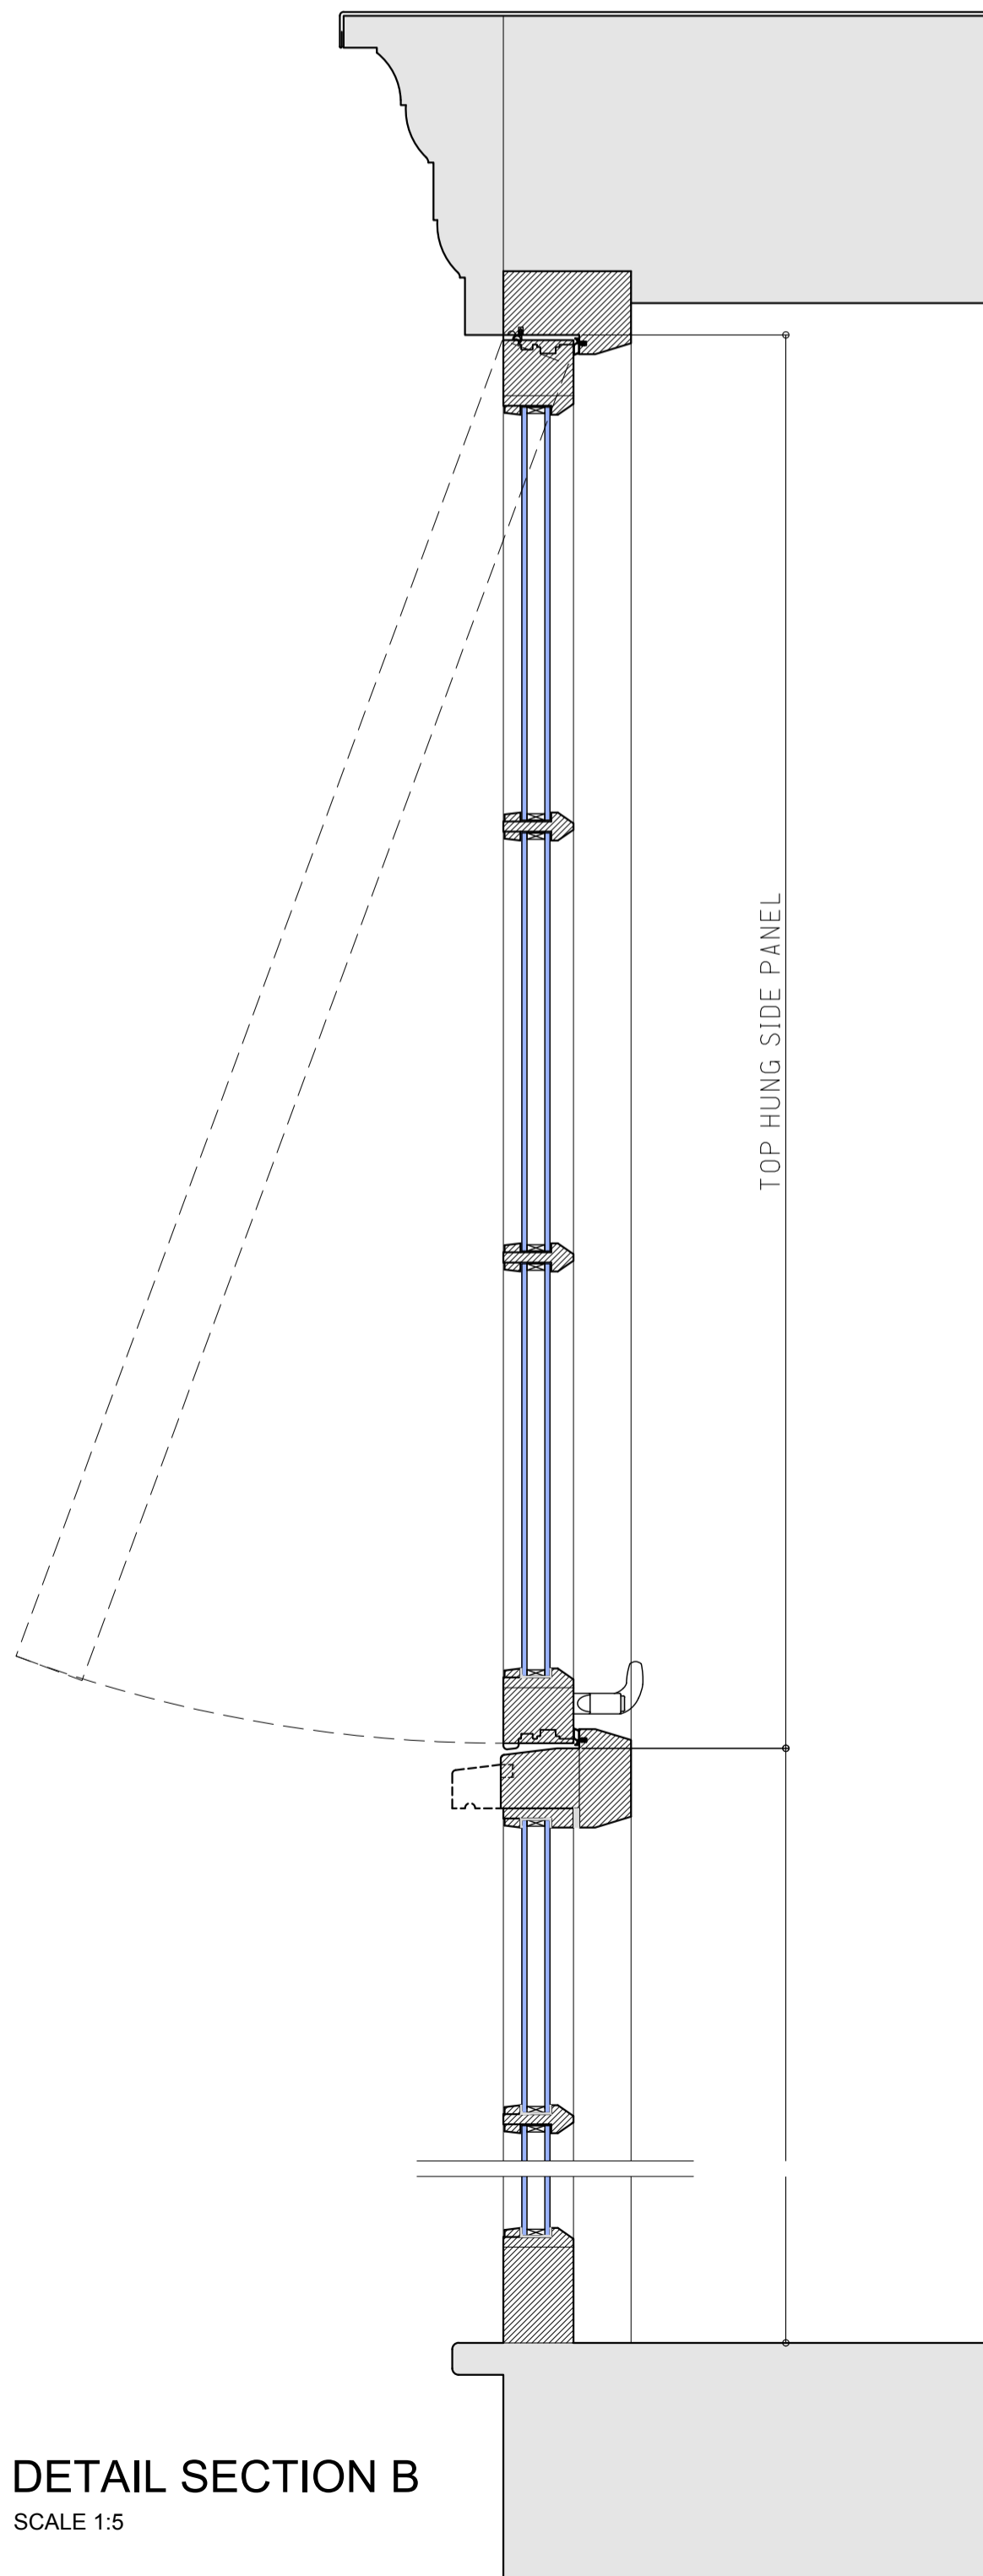


DETAIL SECTION B
SCALE 1:5

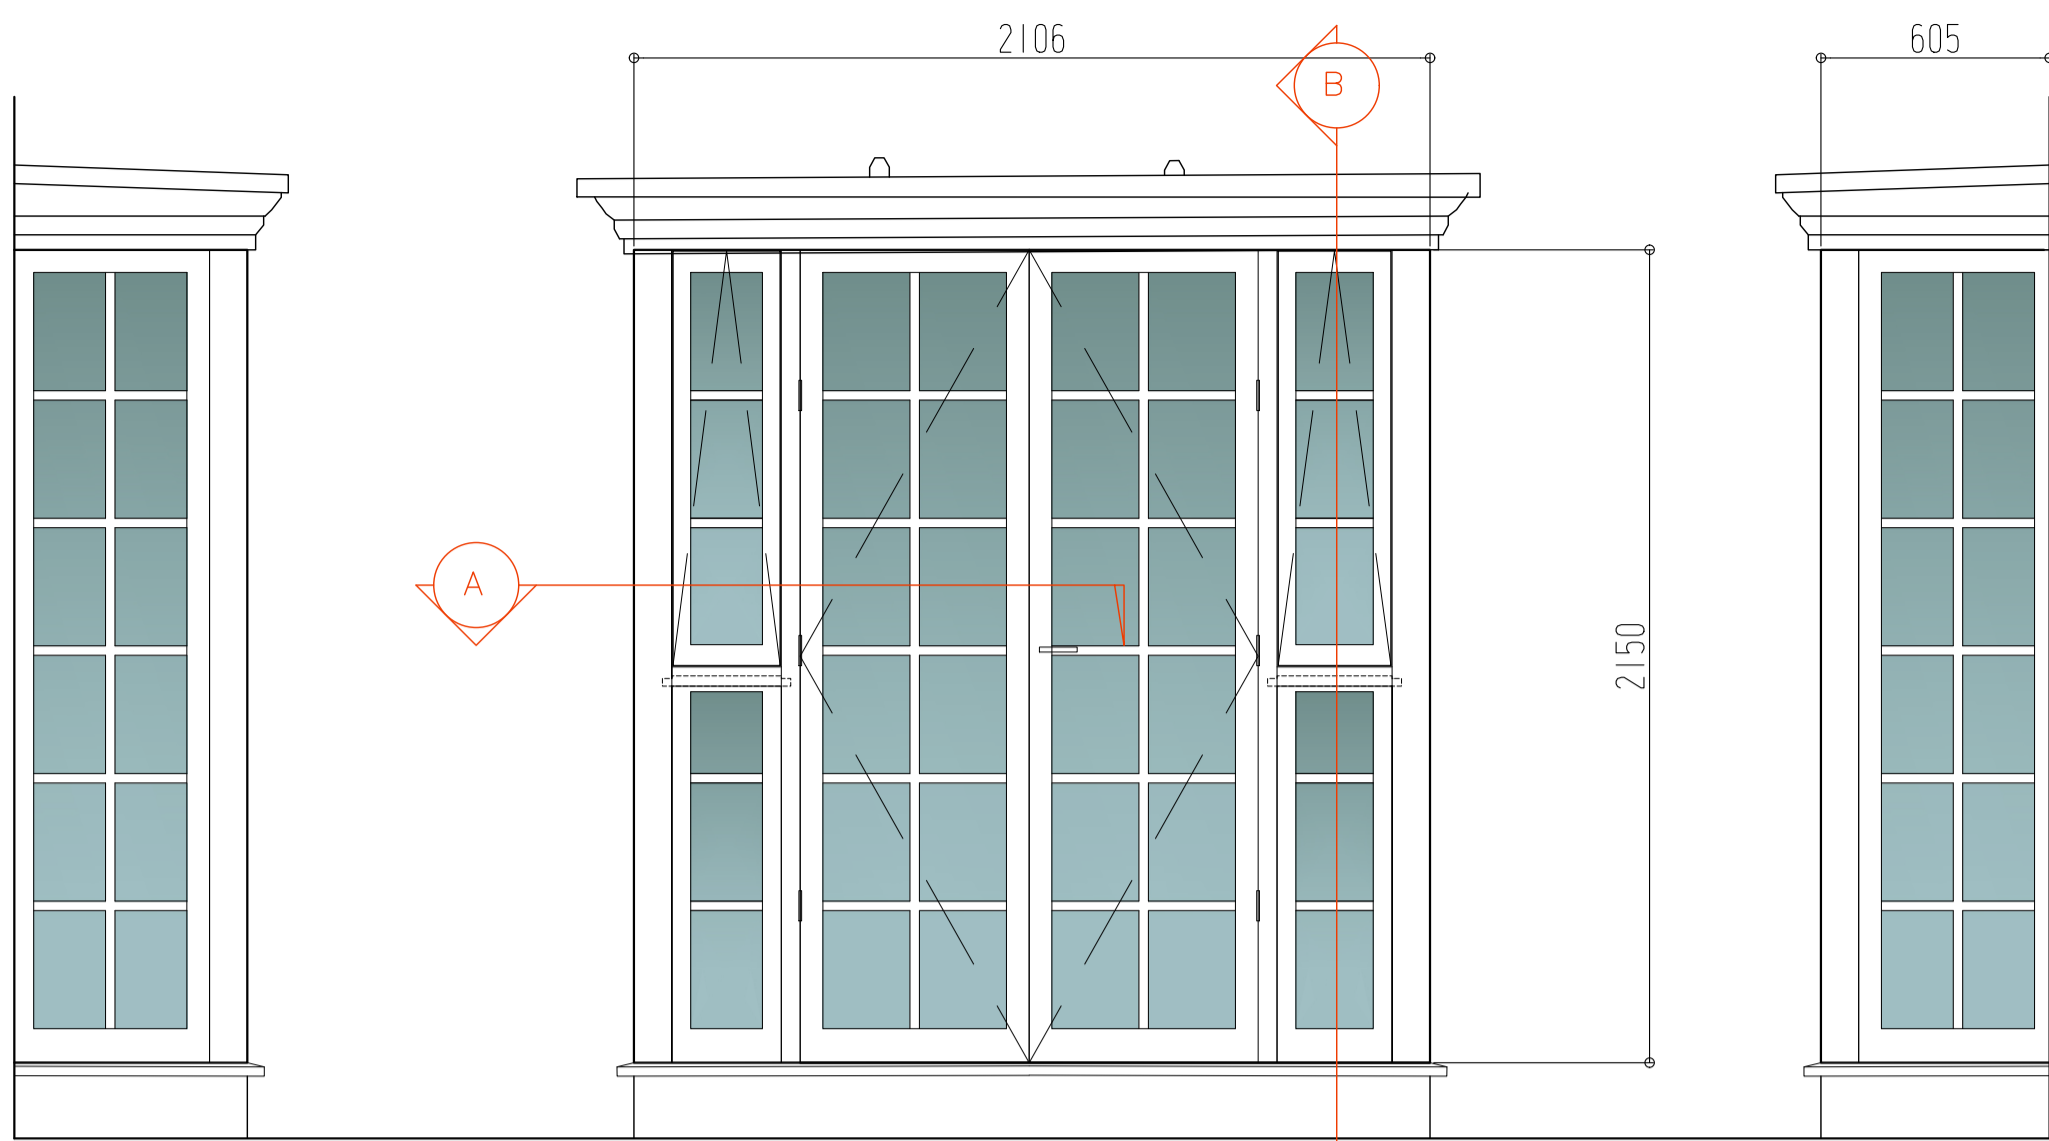

LEFT FRONT RIGHT

PROPOSED DOOR ELEVATIONS
SCALE 1:20

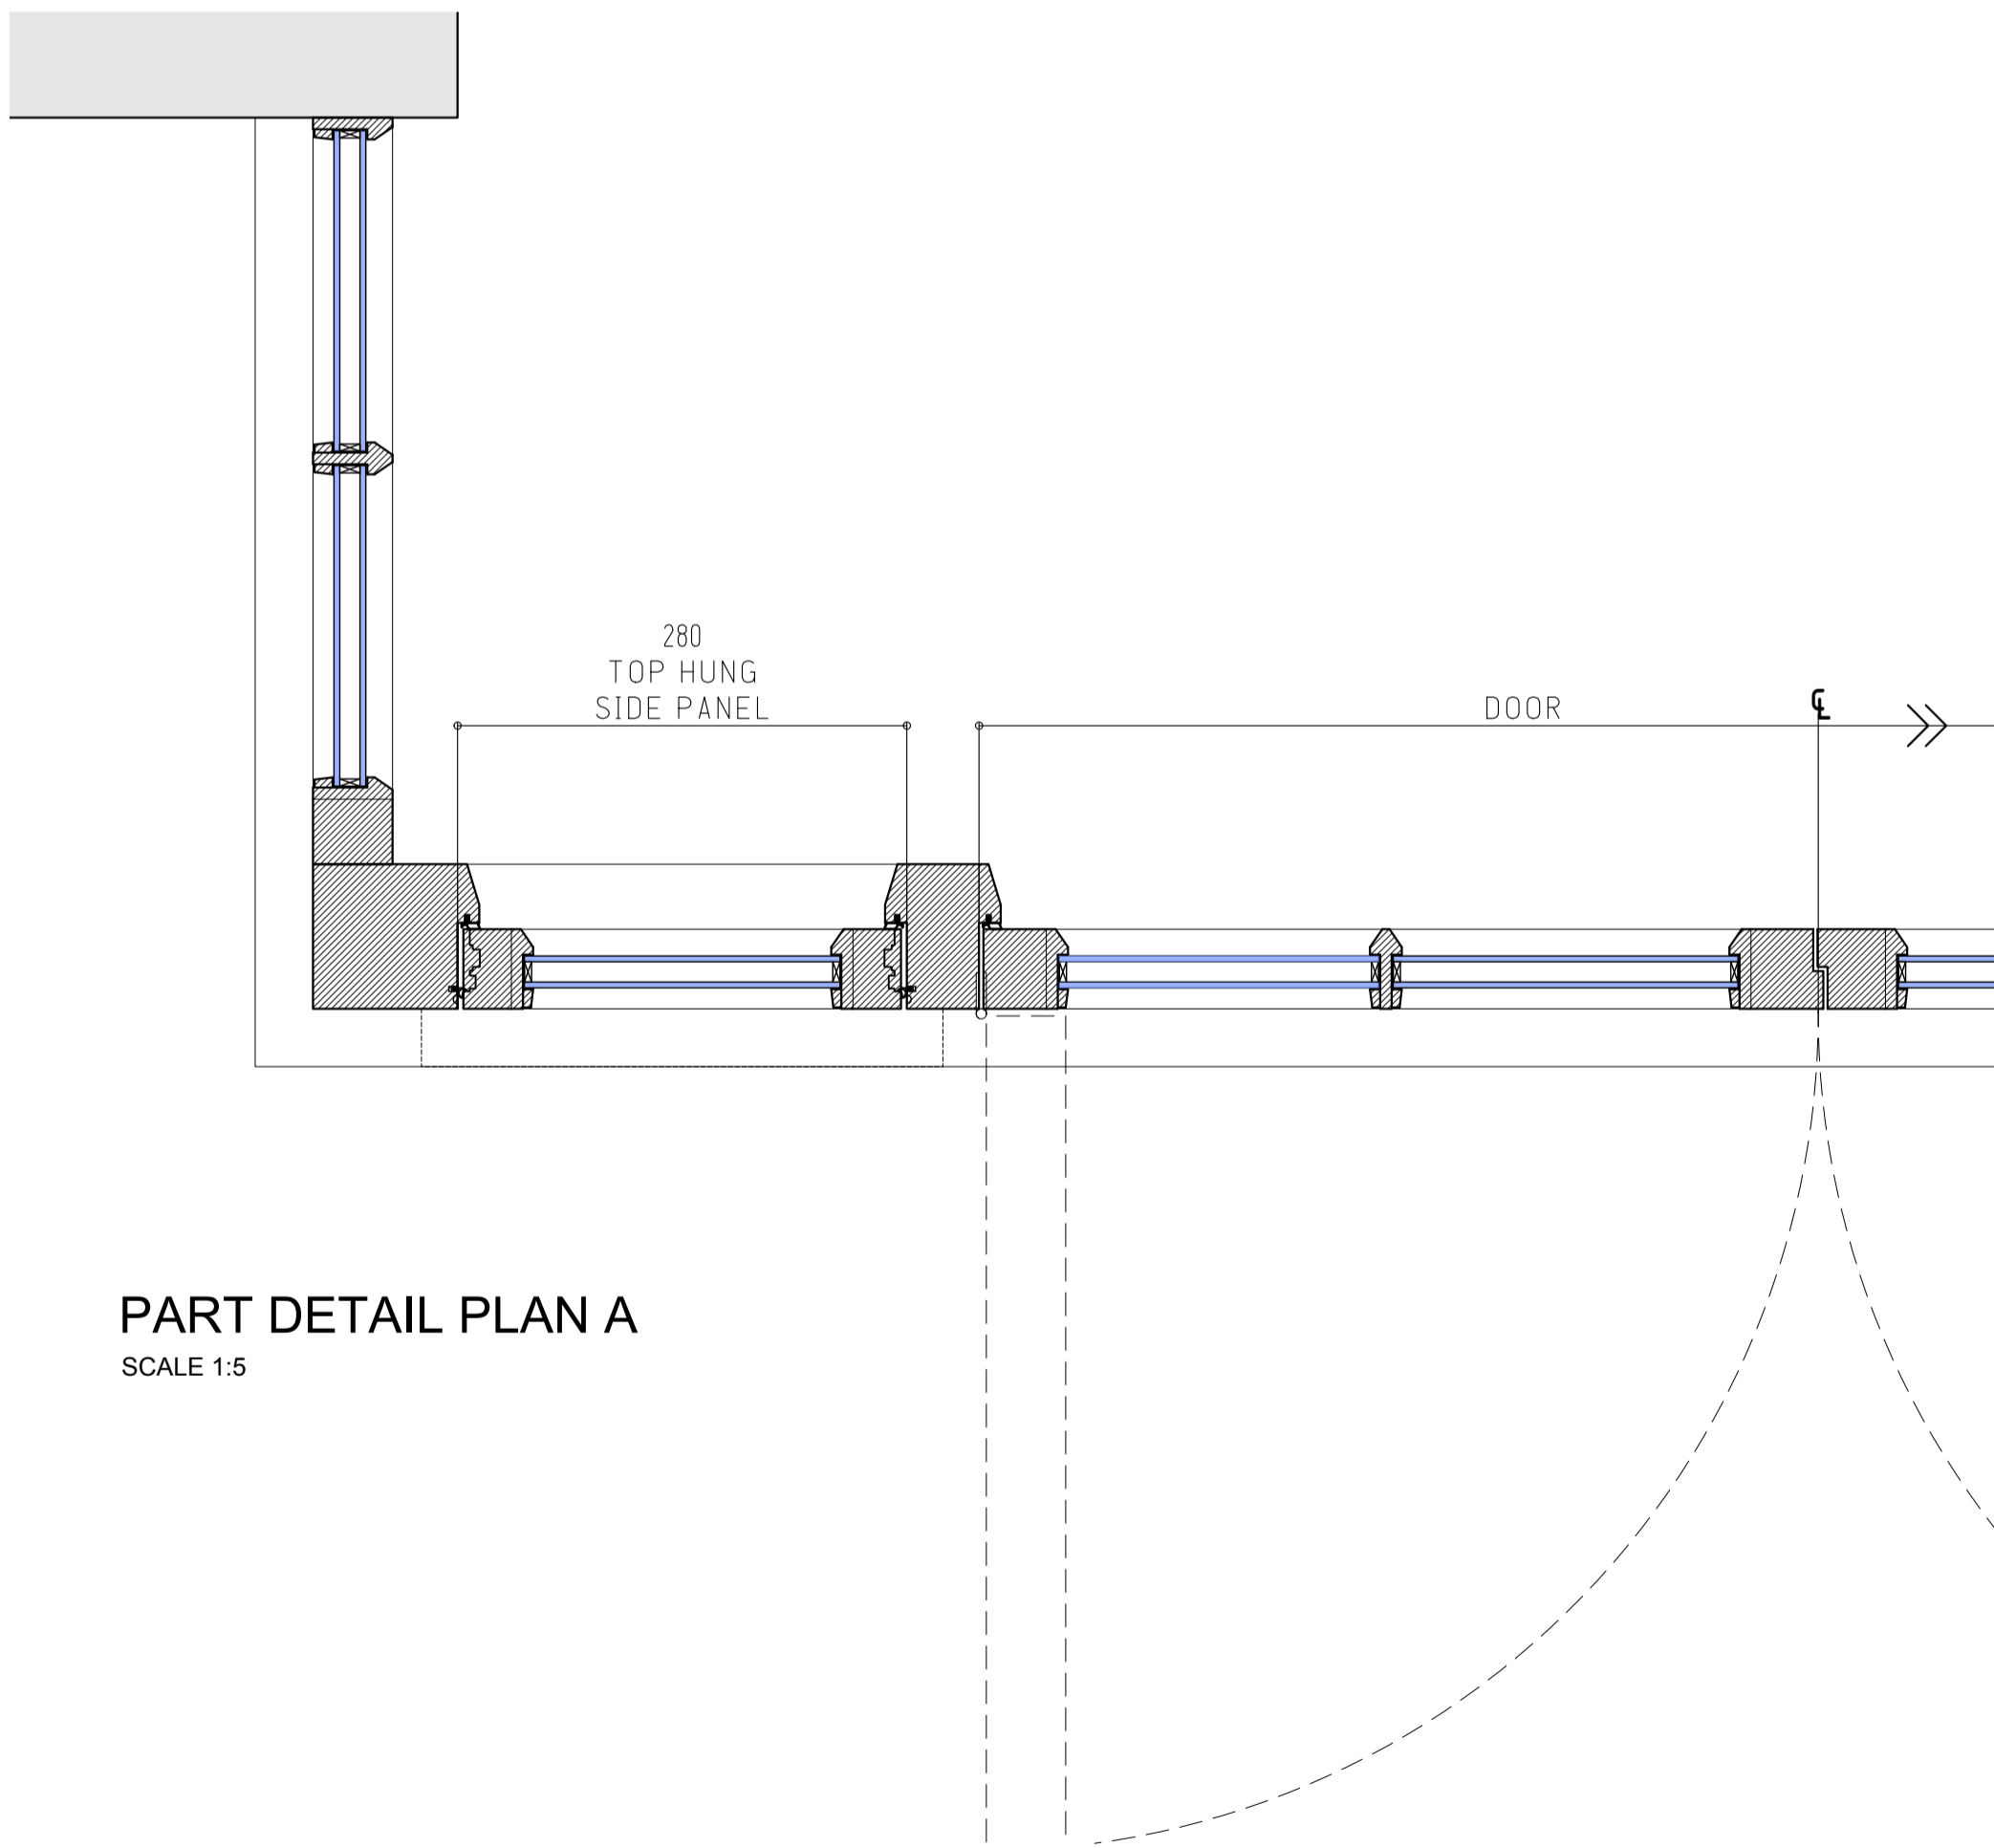

PART DETAIL PLAN A
SCALE 1:5

NOTE:
Do not scale for construction purposes. The main contractor and/or specialists are to check and report discrepancies to Owen & Co.

Revision notes:		
Rev:	Date:	Notes:
A	03.03.2025	Drawing sheet to incorporate sht. nos. 35, 36 & 37.



Studio G17 Pool Innovation Centre, Trevenson Rd, Pool, Redruth, TR15 3PL
t: 01872 672272 e: info@owenandcompany.co.uk

Project:
EXTERNAL JOINERY REPLACEMENT TO
THE CHAPLAINCY, CHURCH ROAD, ST MARY'S
ISLES OF SCILLY, TR21 0NA

Client:
TRURO DIOCESAN BOARD OF FINANCE

Drawing Title:
EXISTING & PROPOSED JOINERY
DETAILS - 1

Scale @ A1: AS SHOWN	Project No: 200512.30	Revision: *
Drawn by: DIB	Designed by: O&CO	Checked by: TV
	Date: JAN 2025	

RECEIVED
By Tom.Anderton at 3:10 pm, May 12, 2025